
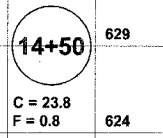
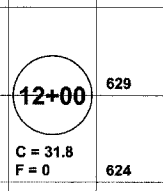
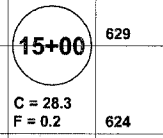
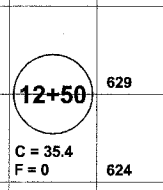
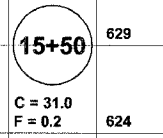
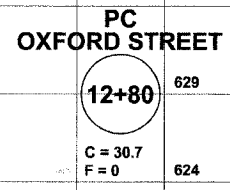
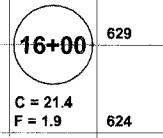
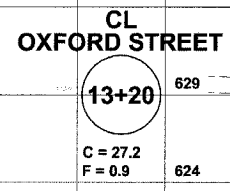
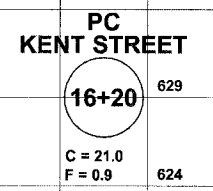
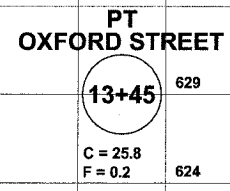
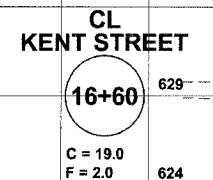


**CROSS SECTION LEGEND**

C = CUT (SQ. FT.)

F = FILL (SQ. FT.)

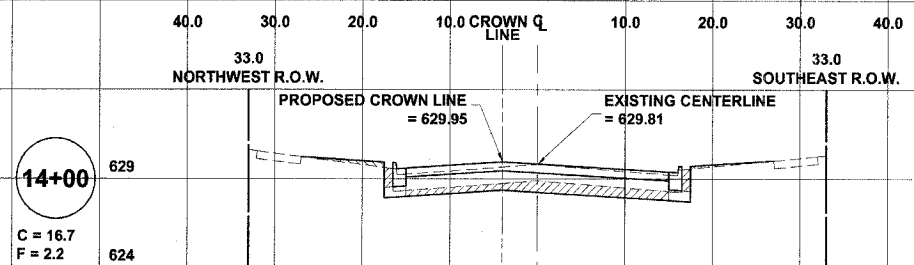

Drawing File: W:\Projects\83982\83982.dwg - Balmoral Avenue Phase 1\Xsect\Xsect1.dwg Oct 03, 2007 - 4:40pm

**HANCOCK ENGINEERING**

- Civil Engineers
- Municipal Consultants
- Established 1911

9933 Roosevelt Road  
Westchester, Illinois 60154-2780  
Phone: 708/865-0300  
Fax: 708/865-1212

**BALMORAL AVENUE IMPROVEMENTS  
VILLAGE OF WESTCHESTER, ILLINOIS**

**BALMORAL AVENUE  
STATION CROSS SECTIONS  
STATION 12+00 TO STATION 16+60**

SCALE: 1"=10'H. & 1"=5'V.

DRAWN BY: NAW/LEV/MK

BOOK NO.: 1394/1427/LS

DATE: 10-3-07

E.H.E. NO.: 838-06-16601

REVISION:

SHEET **34** / 36