


ROUTE NO.	SECTION	COUNTY	TOTAL SHEETS	SHEET NO.
FAU 2712	**	COOK	36	36
ILLINOIS PROJECT		M-8003(655)		
VILLAGE SECTION		05-00069-00-FP		
CONTRACT NO. 83982				

CROSS SECTION LEGEND

C = CUT (SQ. FT.)

F = FILL (SQ. FT.)

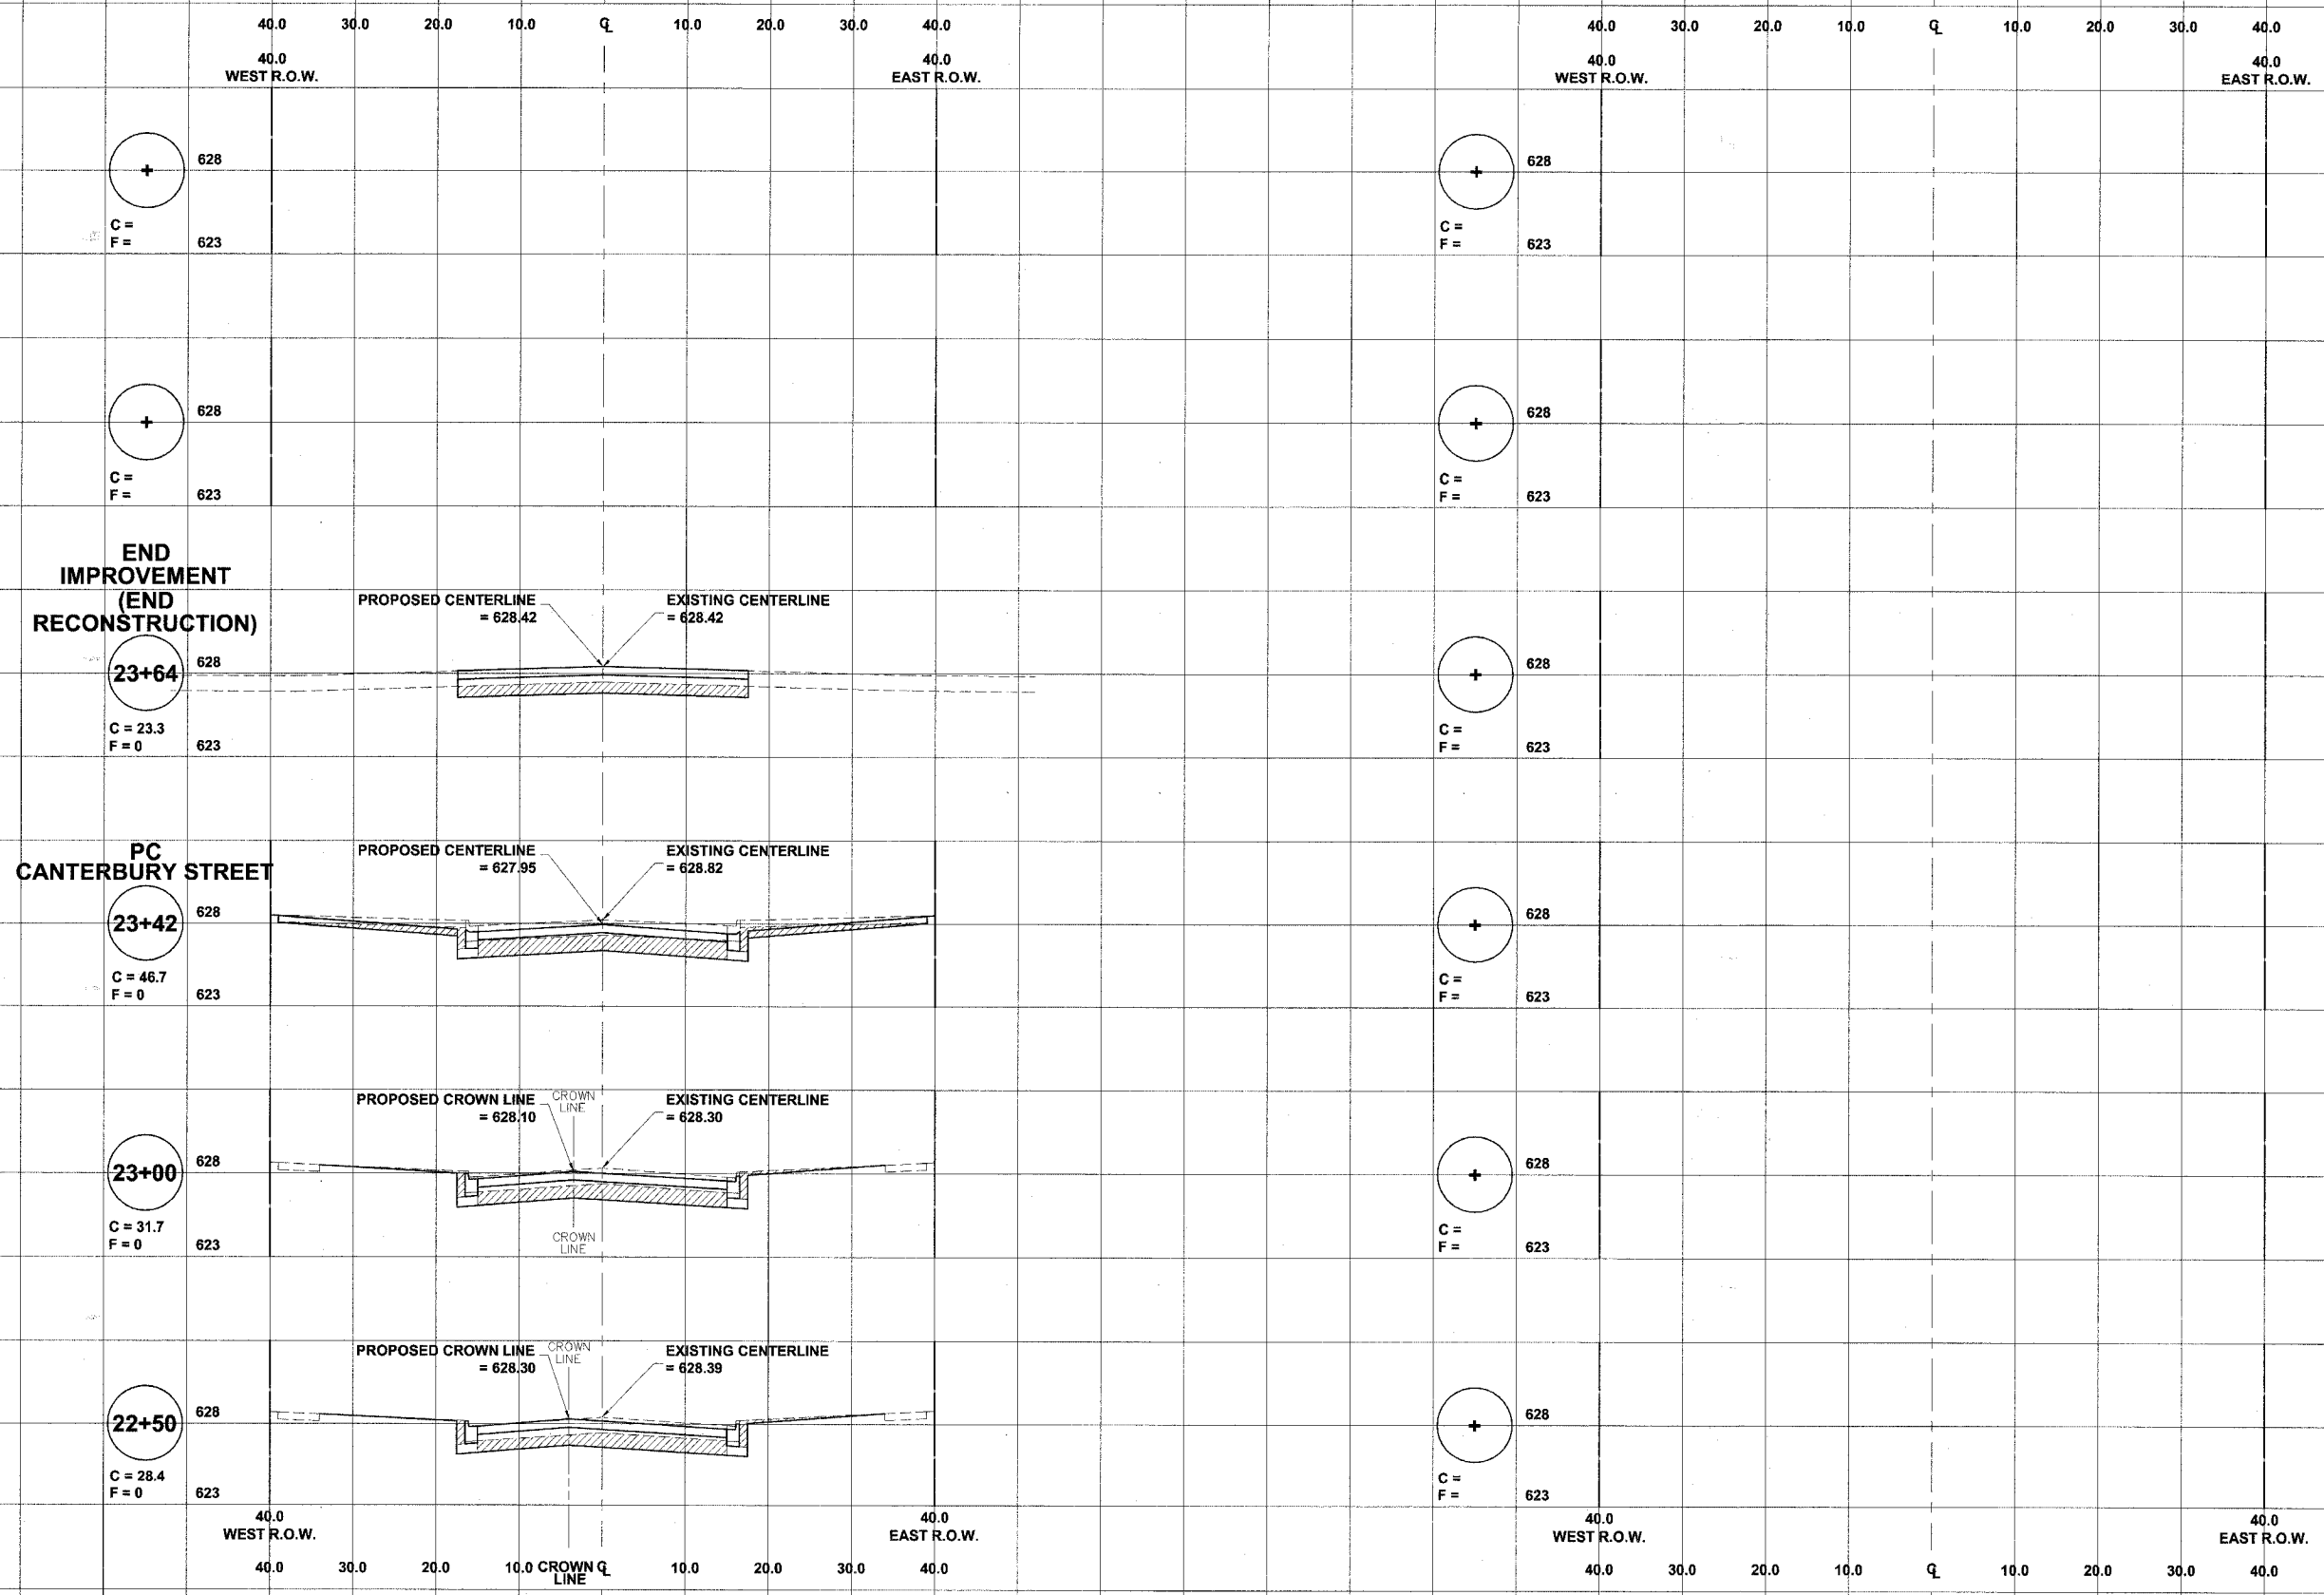

Drawing file: W:\Projects\83982\83982-05-00069-00-FP.dwg Oct 03, 2007 4:40pm

HANCOCK ENGINEERING

- Civil Engineers
- Municipal Consultants
- Established 1911

9933 Roosevelt Road
Westchester, Illinois 60154-2780
Phone: 708/865-0300
Fax: 708/865-1212

**BALMORAL AVENUE IMPROVEMENTS
VILLAGE OF WESTCHESTER, ILLINOIS**

**BALMORAL AVENUE
STATION CROSS SECTIONS
STATION 22+50 TO STATION 23+64**

SCALE:	1"=10'H. & 1"=5'V.	SHEET	36
DRAWN BY:	NAW/LEV/MK	OF	36
BOOK NO.:	1394/1427/LS		
DATE:	10-3-07		
REVISION:			
E.H.E. NO.:	838-06-16601		