



EXISTING TOPOGRAPHY

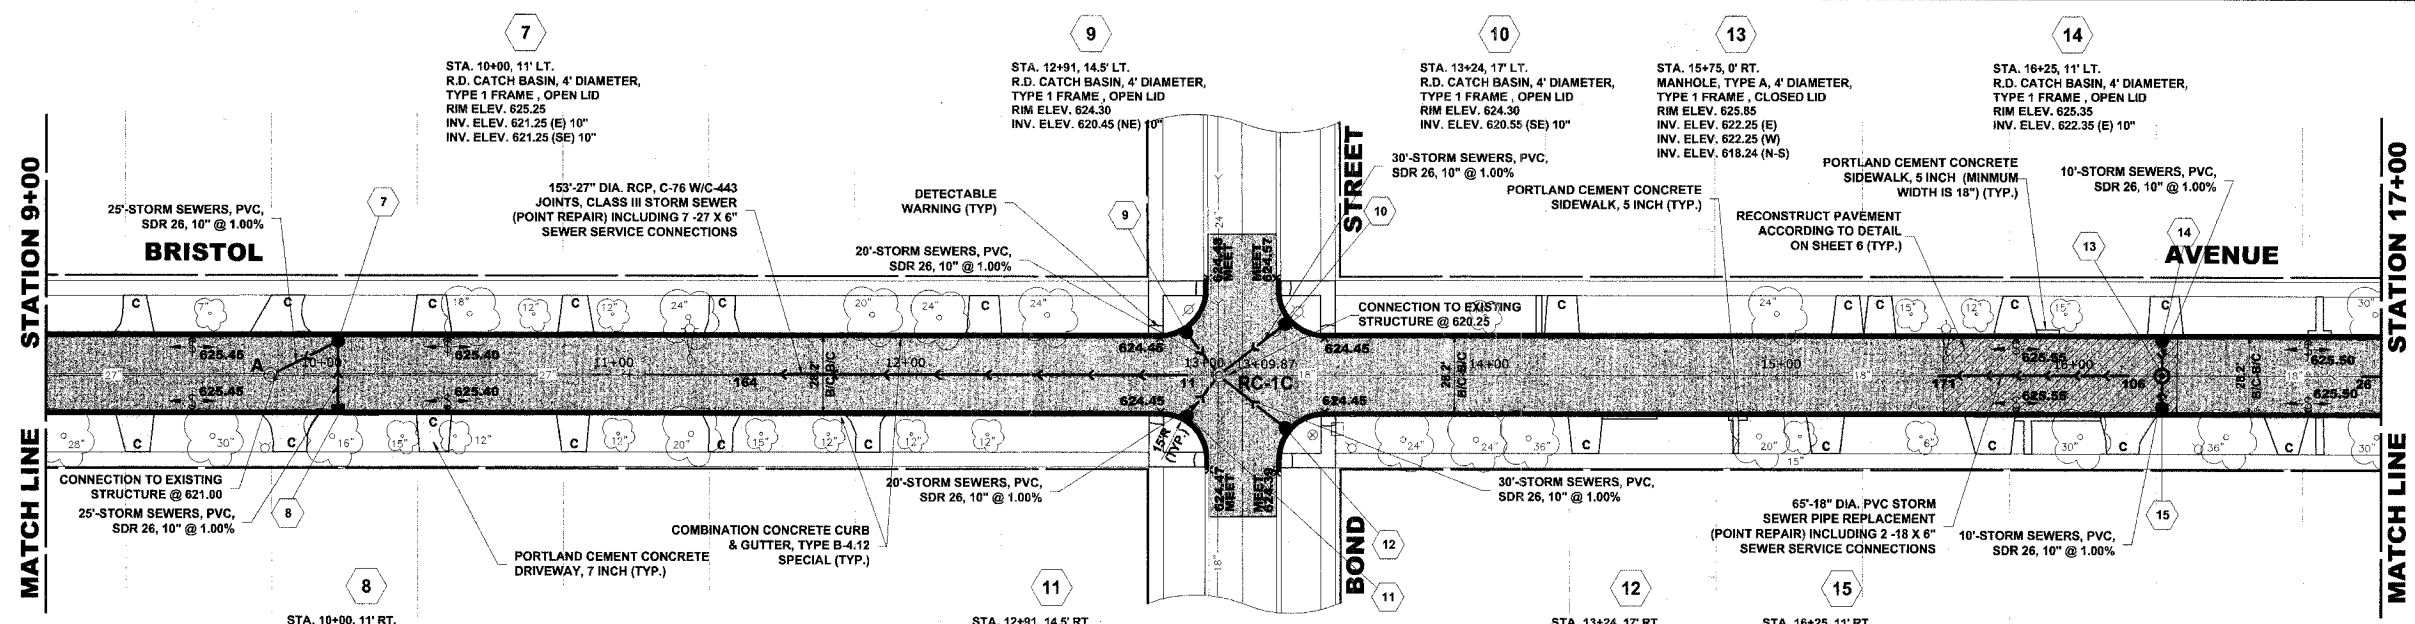

PROPOSED IMPROVEMENTS

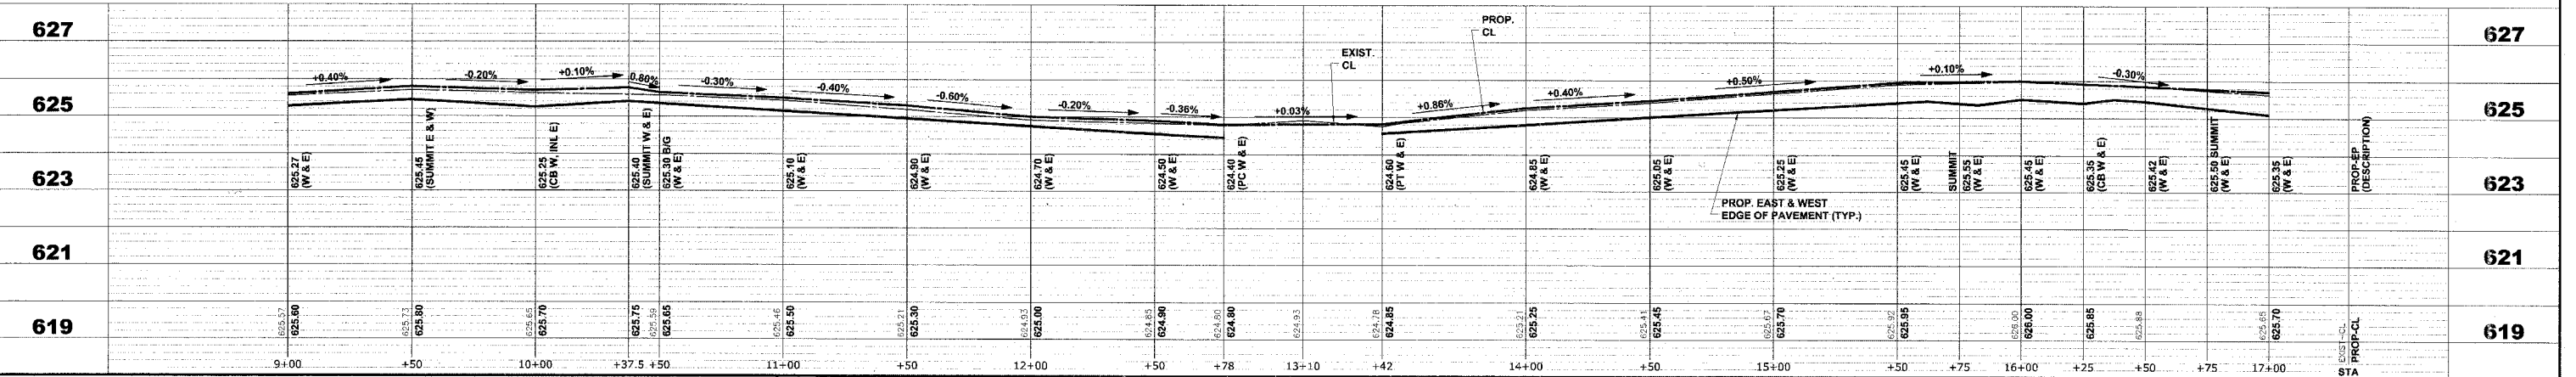

**HANCOCK ENGINEERING**

- Civil Engineers
- Municipal Consultants
- Established 1911

9933 Roosevelt Road  
Westchester, Illinois 60154-2780  
Phone: 708/865-0300  
Fax: 708/865-1212

**HIGH PRIORITY PROJECT HPP-2902 (002)**  
**BRISTOL AVENUE & DOVER STREET**  
**VILLAGE OF WESTCHESTER, ILLINOIS**

**BRISTOL AVENUE**  
**PLAN & PROFILE**

SCALE: 1"=30'H. & 1"=2'V.  
DRAWN BY: ECW/LEV  
BOOK NO.: 1541  
DATE: 10-2-07  
REVISION:  
E.H.E. NO.: 838-06-38501

SHEET **10** OF **22**

Drawing file: W:\Projects\63010238 - High Priority Project Bristol & Dover\Bristol And Dover.dwg Oct 03, 2007 - 11:01 am