


F.A.U. RTE.	SECTION	COUNTY	TOTAL SHEETS	SHEET NO.
1512	05-00093-00-WR	DUPAGE	72	8
STA.		TO STA.		
FED. ROAD DIST. NO. 1		ILLINOIS FED. AID PROJECT		
PROJECT NO.: M-8003 (699)				

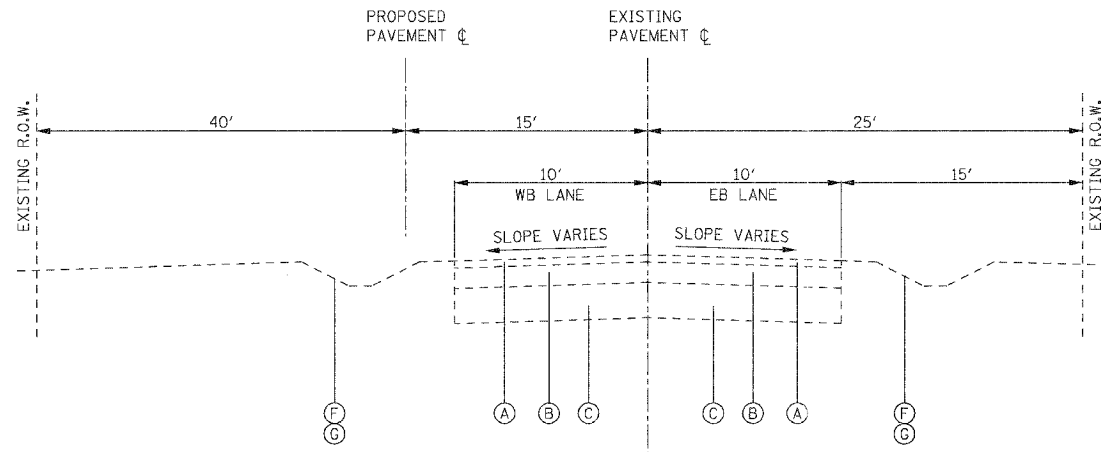

**59TH STREET
EXISTING TYPICAL SECTION**

STA. 100+45 TO STA. 109+90

EXISTING LEGEND


- (A) EXISTING HOT-MIX ASPHALT OVERLAY
- (B) EXISTING HOT-MIX ASPHALT BASE COURSE, THICKNESS VARIES
- (C) EXISTING AGGREGATE BASE COURSE, THICKNESS VARIES
- (D) EXISTING CURB AND GUTTER, TYPE B-6.12
- (E) EXISTING PCC SIDEWALK
- (F) EXISTING LANDSCAPED PARKWAY
- (G) EXISTING STORMWATER DRAINAGE DITCH

PROPOSED LEGEND:

- (1) HOT MIX ASPHALT PAVEMENT (FULL DEPTH), 6" (REFER TO HMA MIXTURE REQUIREMENTS CHART)
- (2) AGGREGATE SUBGRADE, 12"
- (3) COMBINATION CONCRETE CURB AND GUTTER, TYPE B-6.12
- (4) PORTLAND CEMENT SIDEWALK, 5 INCH
- (5) TOPSOIL FURNISH AND PLACE, 4 INCH
- (6) SODDING, SALT TOLERANT
- (9) GEOTECHNICAL FABRIC FOR GROUND STABILIZATION
- (10) AGGREGATE BASE COURSE, TYPE B, 2" (INCIDENTAL TO PCC SIDEWALK, 5 INCH)

PLAN	SURVEYED	DATE
	PLOTTED	BY
	NOTED	
	BY	
	NOTE BOOK	
	NO.	
	CADD FILE NAME	

PROFILE	SURVEYED	DATE
	PLOTTED	BY
	NOTED	
	BY	
	NOTE BOOK	
	NO.	
	STRUCTURE NOTATIONS GRID	

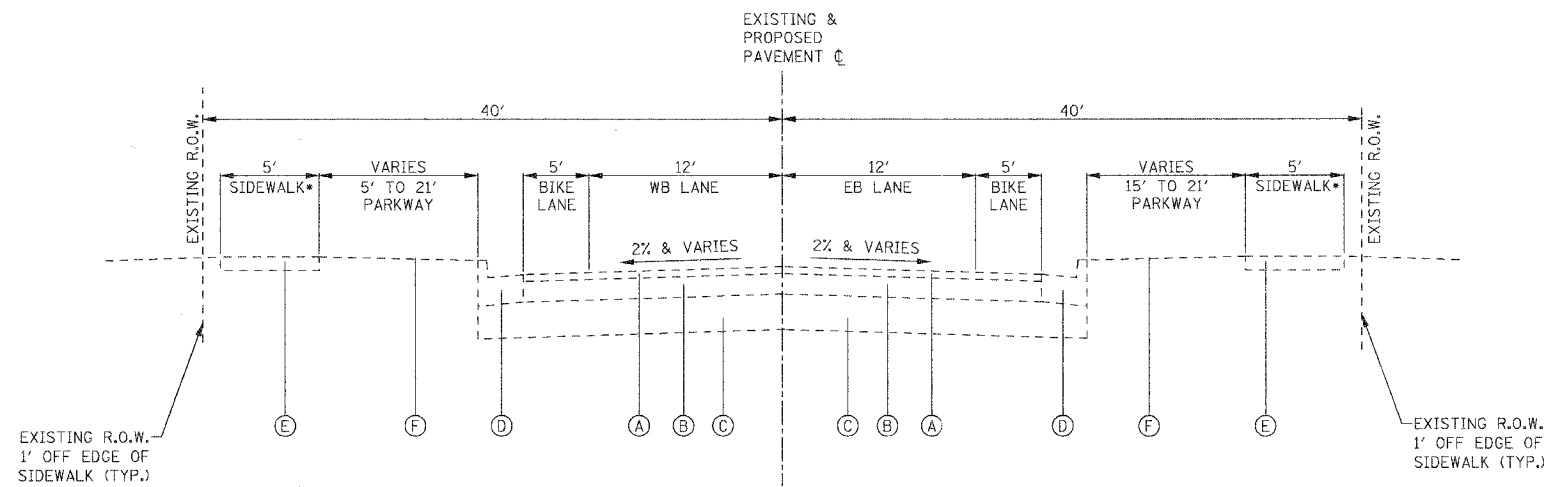

**59TH STREET
EXISTING TYPICAL SECTION**

STA. 109+90 TO STA. 127+12

*EXISTING SIDEWALK LOCATIONS
STA 113+18 TO STA 126+18 LT

*EXISTING SIDEWALK LOCATIONS
STA 112+52 TO STA 116+55 RT

REVISIONS		ILLINOIS DEPARTMENT OF TRANSPORTATION
NAME	DATE	
		<p>VILLAGE OF WESTMONT 59TH STREET RECONSTRUCTION</p> <p>EXISTING TYPICAL SECTIONS</p> <p>SCALE: N.T.S. DRAWN BY: JMT</p> <p>DATE: 09/21/07 CHECKED BY: AJB</p>

PLOT DATE = #DATE#
FILE NAME = #FILE#
PLOT SCALE = #SCALE#
USER NAME = #USER#