


F.A.U. RTE.	SECTION	COUNTY	TOTAL SHEETS	SHEET NO.
1512	05-00093-00-WR	DUPAGE	72	11
STA.		TO STA.		
FED. ROAD DIST. NO. 1		ILLINOIS FED. AID PROJECT		
PROJECT NO.: M-8003 (699)				

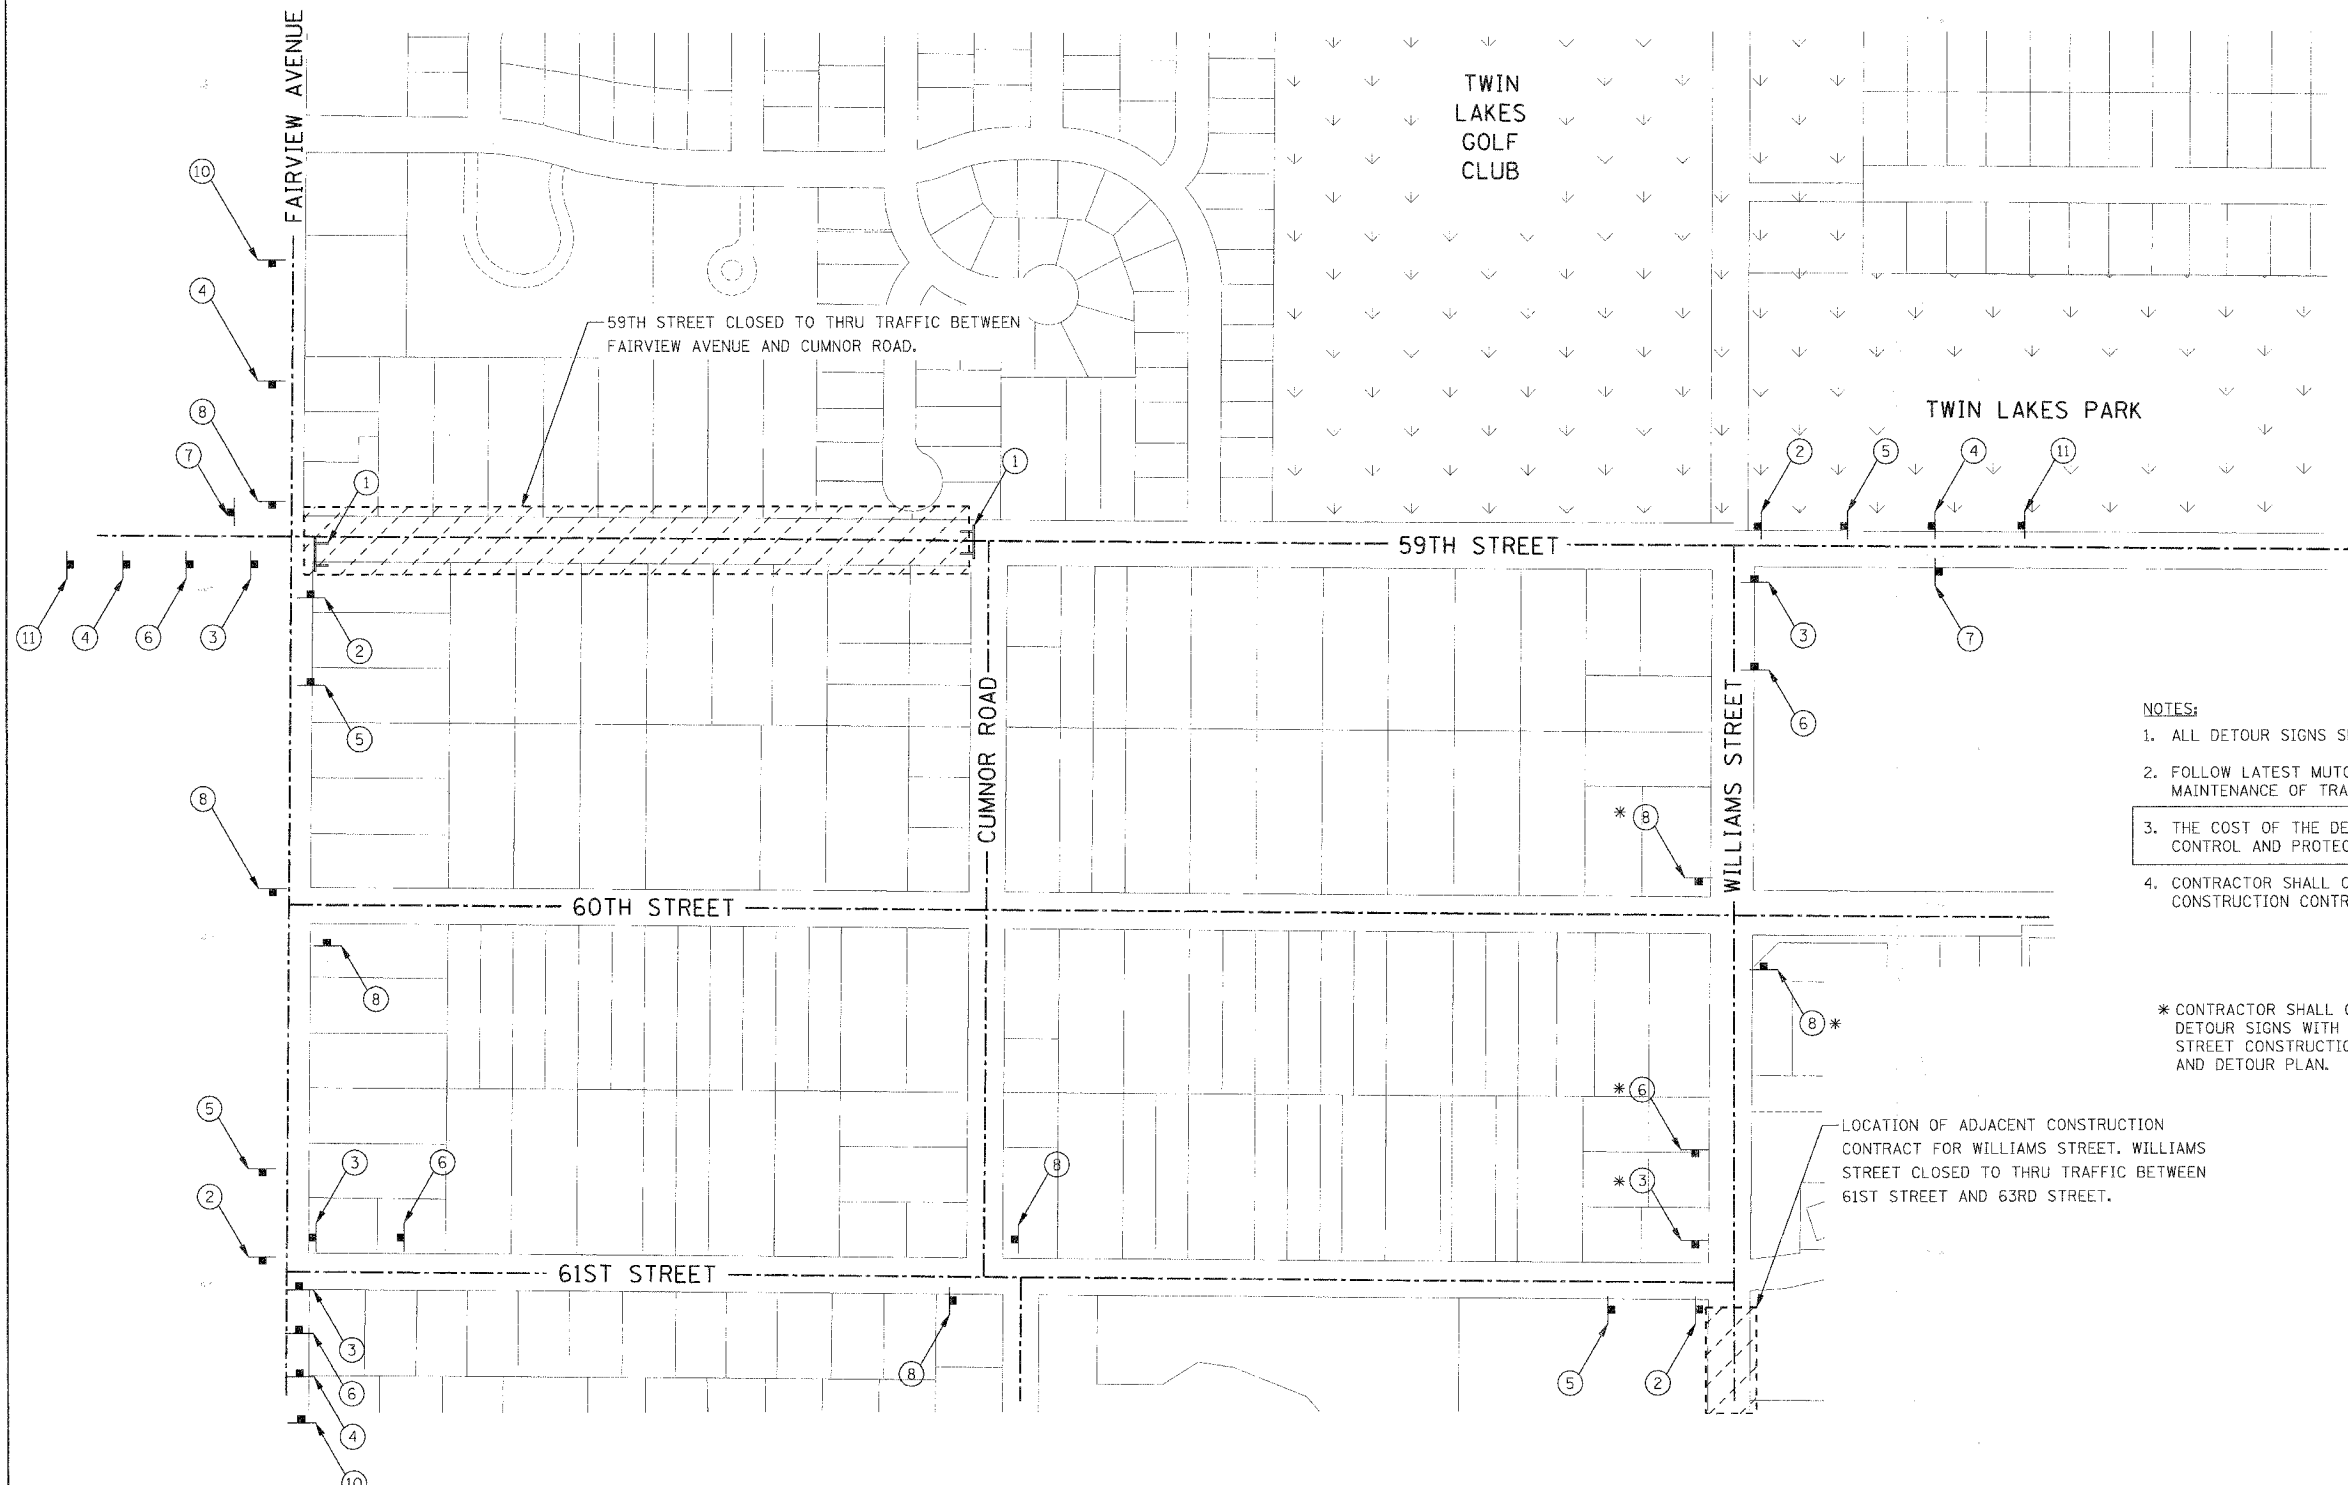

- NOTES:**
1. ALL DETOUR SIGNS SHALL BE IN ORANGE COLOR BACKGROUND WITH BLACK LETTERS.
  2. FOLLOW LATEST MUTCD MANUAL AND IDOT STANDARDS FOR DETOUR SIGNS AND MAINTENANCE OF TRAFFIC SIGNS.
  3. THE COST OF THE DETOUR SIGNING SHALL BE INCLUDED IN THE COST OF TRAFFIC CONTROL AND PROTECTION.
  4. CONTRACTOR SHALL COORDINATE ALL DETOUR SIGNS WITH ADJACENT CONSTRUCTION CONTRACTS.

\* CONTRACTOR SHALL COORDINATE DETOUR SIGNS WITH WILLIAMS STREET CONSTRUCTION CONTRACT AND DETOUR PLAN.

LOCATION OF ADJACENT CONSTRUCTION CONTRACT FOR WILLIAMS STREET. WILLIAMS STREET CLOSED TO THRU TRAFFIC BETWEEN 61ST STREET AND 63RD STREET.


PLAN

SURVEYED	BY	DATE
ALIGNED		
CHECKED		
BY		
NO.		

PROFILE

SURVEYED	BY	DATE
PLOTTED		
CHECKED		
BY		
NO.		

**DETOUR SIGN LEGEND**

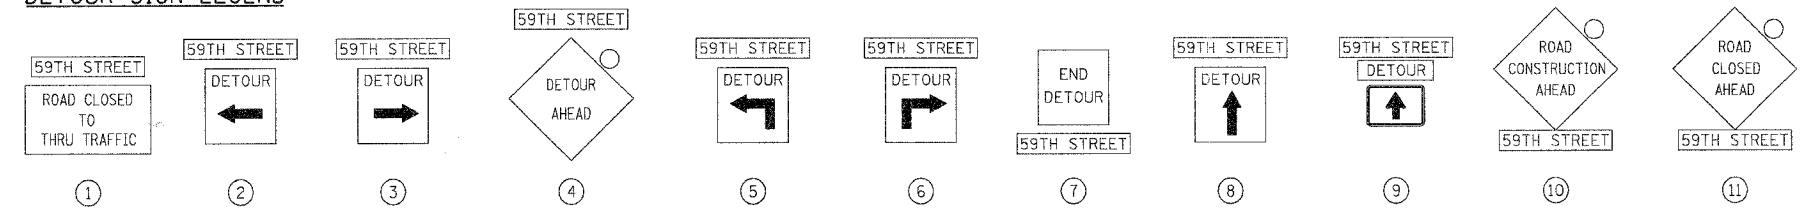

**LEGEND:**  
○ AMBER FLASHING BEACON

PLOT DATE: #DATER  
FILE NAME: #FILES  
PLOT SCALE: #SCALE  
USER NAME: #USER

REVISIONS		ILLINOIS DEPARTMENT OF TRANSPORTATION
NAME	DATE	
		VILLAGE OF WESTMONT 59TH STREET RECONSTRUCTION  MAINTENANCE OF TRAFFIC 59TH STREET DETOUR PLAN  SCALE: N.T.S. DATE: 09/21/07

DRAWN BY: JMT  
CHECKED BY: MAP