
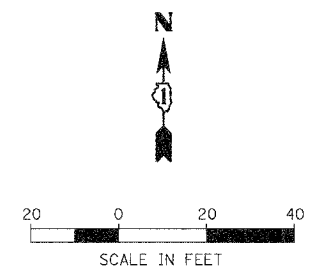




F.A.U. RTE.	SECTION	COUNTY	TOTAL SHEETS	SHEET NO.
1512	05-00093-00-WR	DUPAGE	72	13
STA. 109+00		TO STA. 119+00		
FED. ROAD DIST. NO. 1		ILLINOIS FED. AID PROJECT		
PROJECT NO.: M-8003 (699)				

PLAN	SUBMITTED	DATE
NO. _____	BY _____	DATE _____
NOTE BOOK NO. _____	BY _____	DATE _____
FILE NAME _____	BY _____	DATE _____
USER NAME _____	BY _____	DATE _____

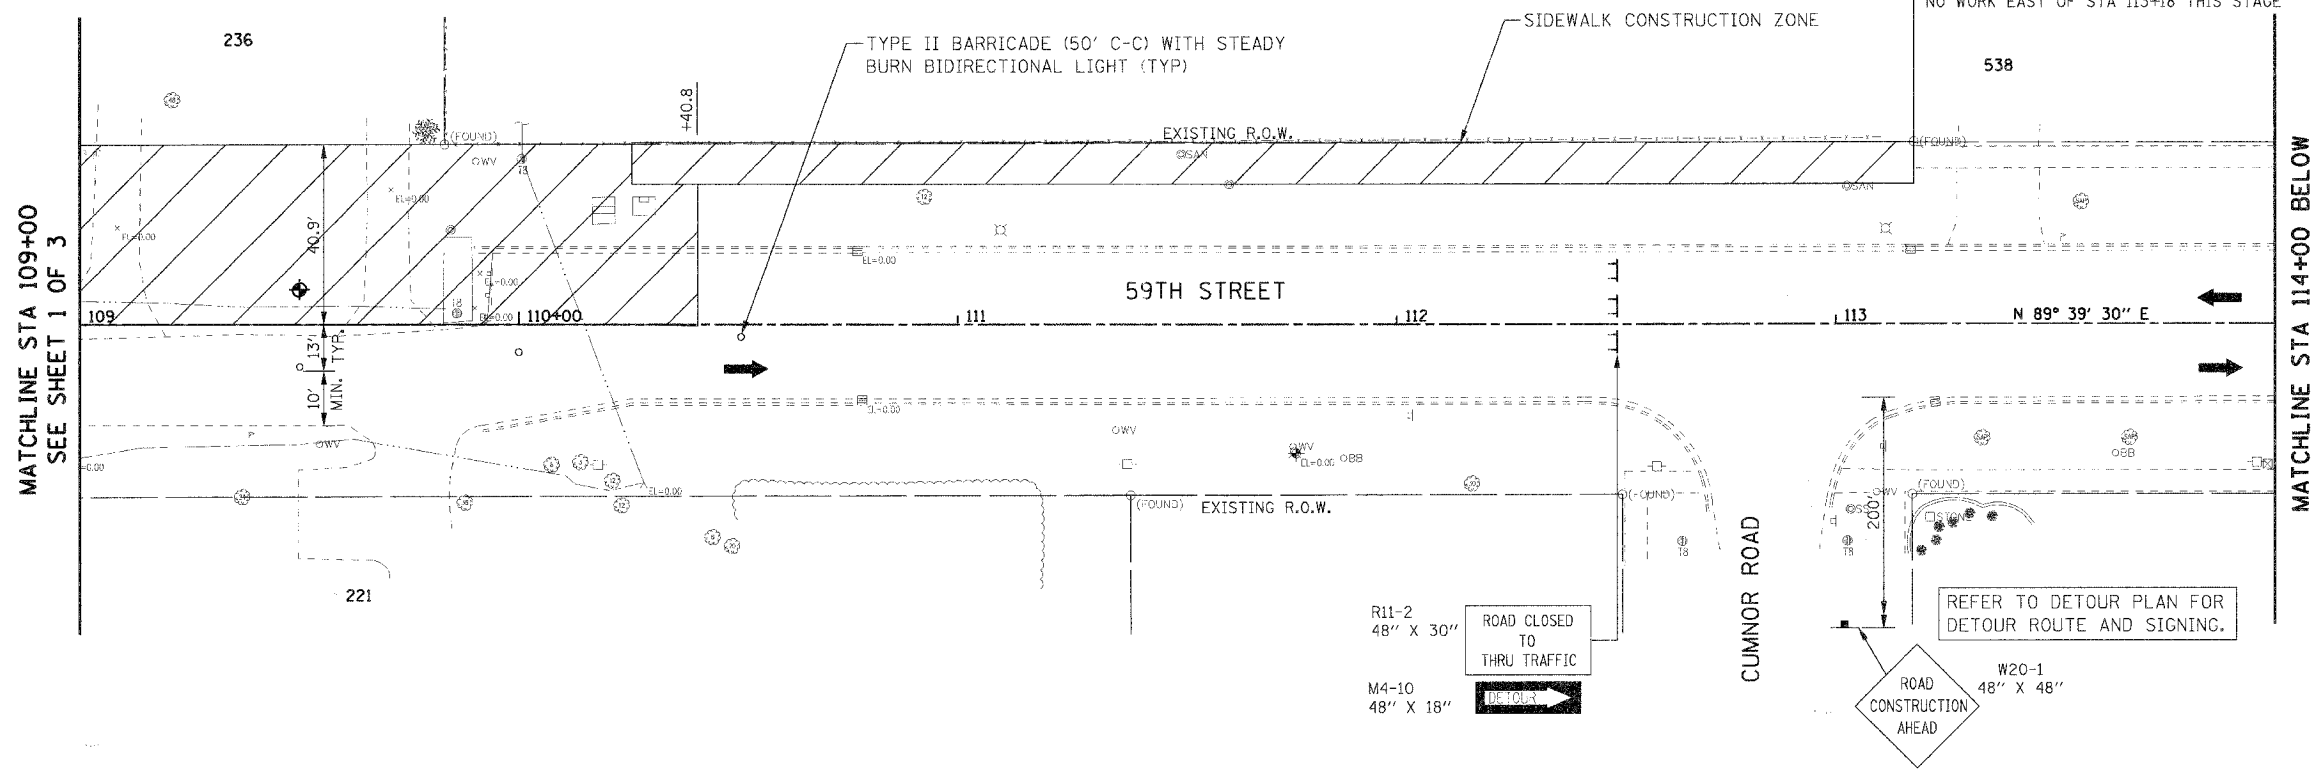

- LEGEND:**
- CONSTRUCTION ZONE
 - DIRECTION OF TRAFFIC
 - TYPE II BARRICADE
 - TYPE III BARRICADE
 - MAINTENANCE OF TRAFFIC SIGNS

PROFILE	SUBMITTED	DATE
NO. _____	BY _____	DATE _____
NOTE BOOK NO. _____	BY _____	DATE _____
FILE NAME _____	BY _____	DATE _____
USER NAME _____	BY _____	DATE _____

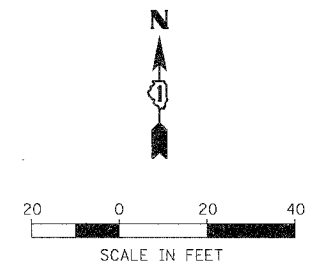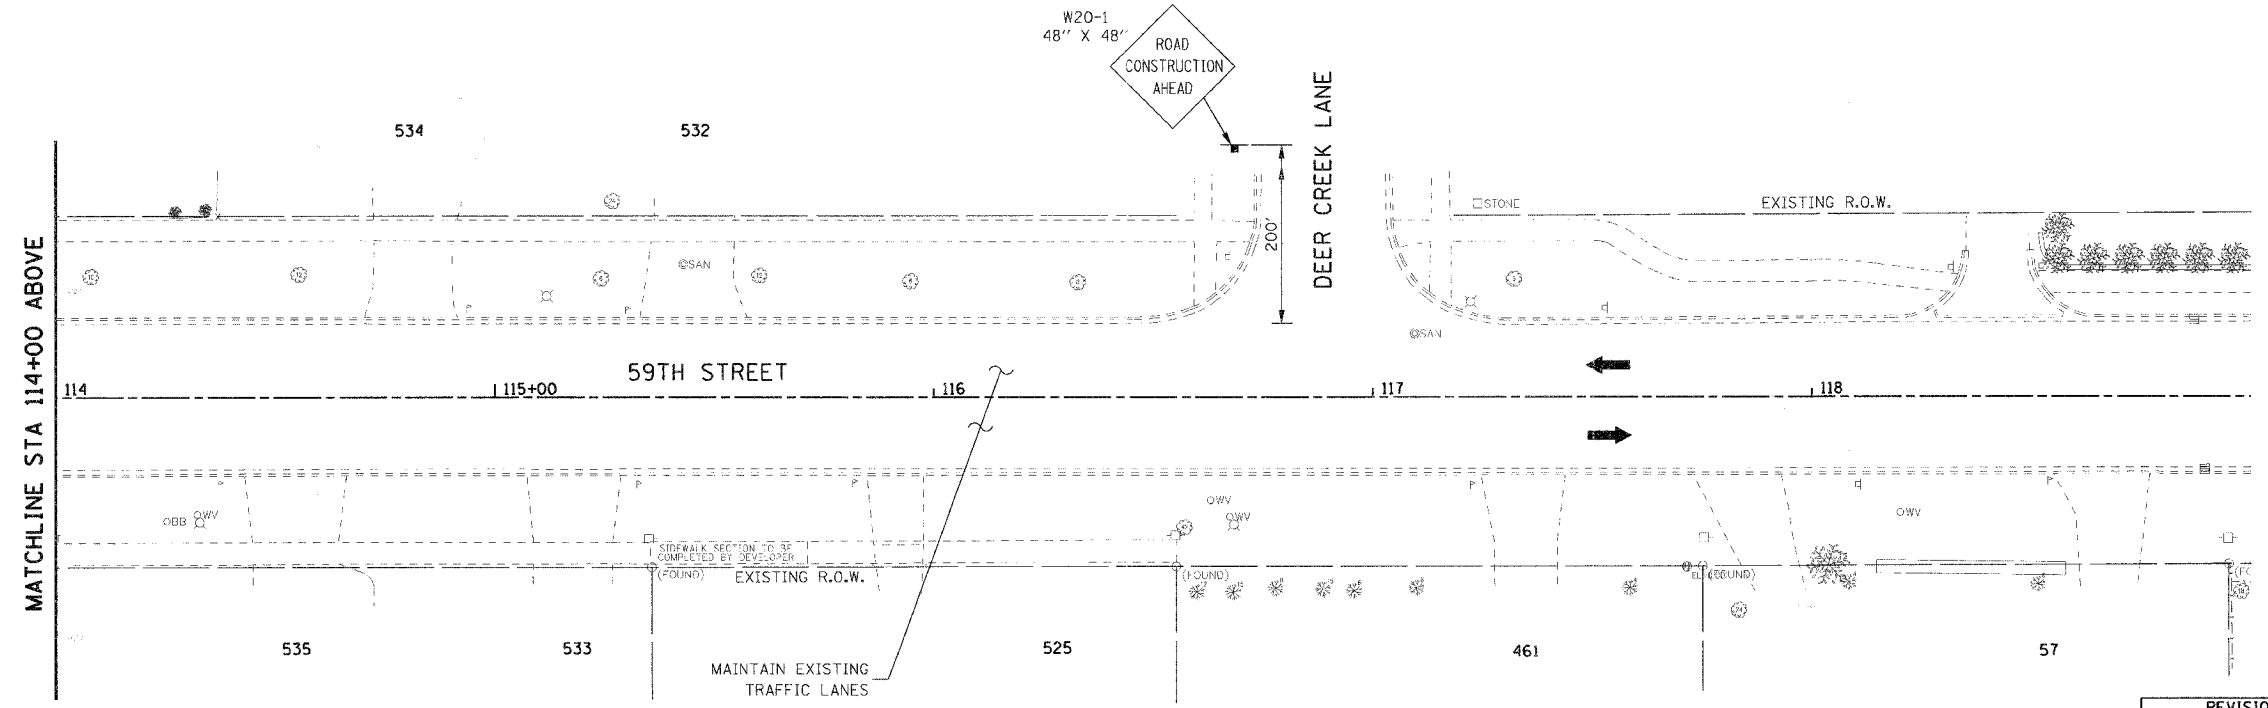

REVISIONS		ILLINOIS DEPARTMENT OF TRANSPORTATION
NAME	DATE	
		VILLAGE OF WESTMONT 59TH STREET RECONSTRUCTION MAINTENANCE OF TRAFFIC, STAGE 1 SHEET 2 OF 2 SCALE: 1"=20' DATE: 09/21/07 DRAWN BY: JMT CHECKED BY: MAP

PLOT DATE = #DATE#
 FILE NAME = #FILE#
 PLOT SCALE = #SCALE#
 USER NAME = #USER#