
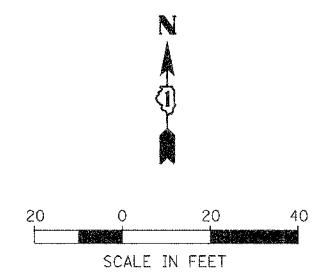




F.A.U. RTE.	SECTION	COUNTY	TOTAL SHEETS	SHEET NO.
1512	05-00093-00-WR	DUPAGE	72	15
STA. 109+00		TO STA. 119+00		
FED. ROAD DIST. NO. 1 ILLINOIS FED. AID PROJECT				
PROJECT NO.: M-8003 (699)				

PLAN	SURVEYED	DATE
NO.	BY	
PLotted	CHECKED	
NOTE BOOK	FILE NAME	
NO.	SCALE	
NO.	USER	

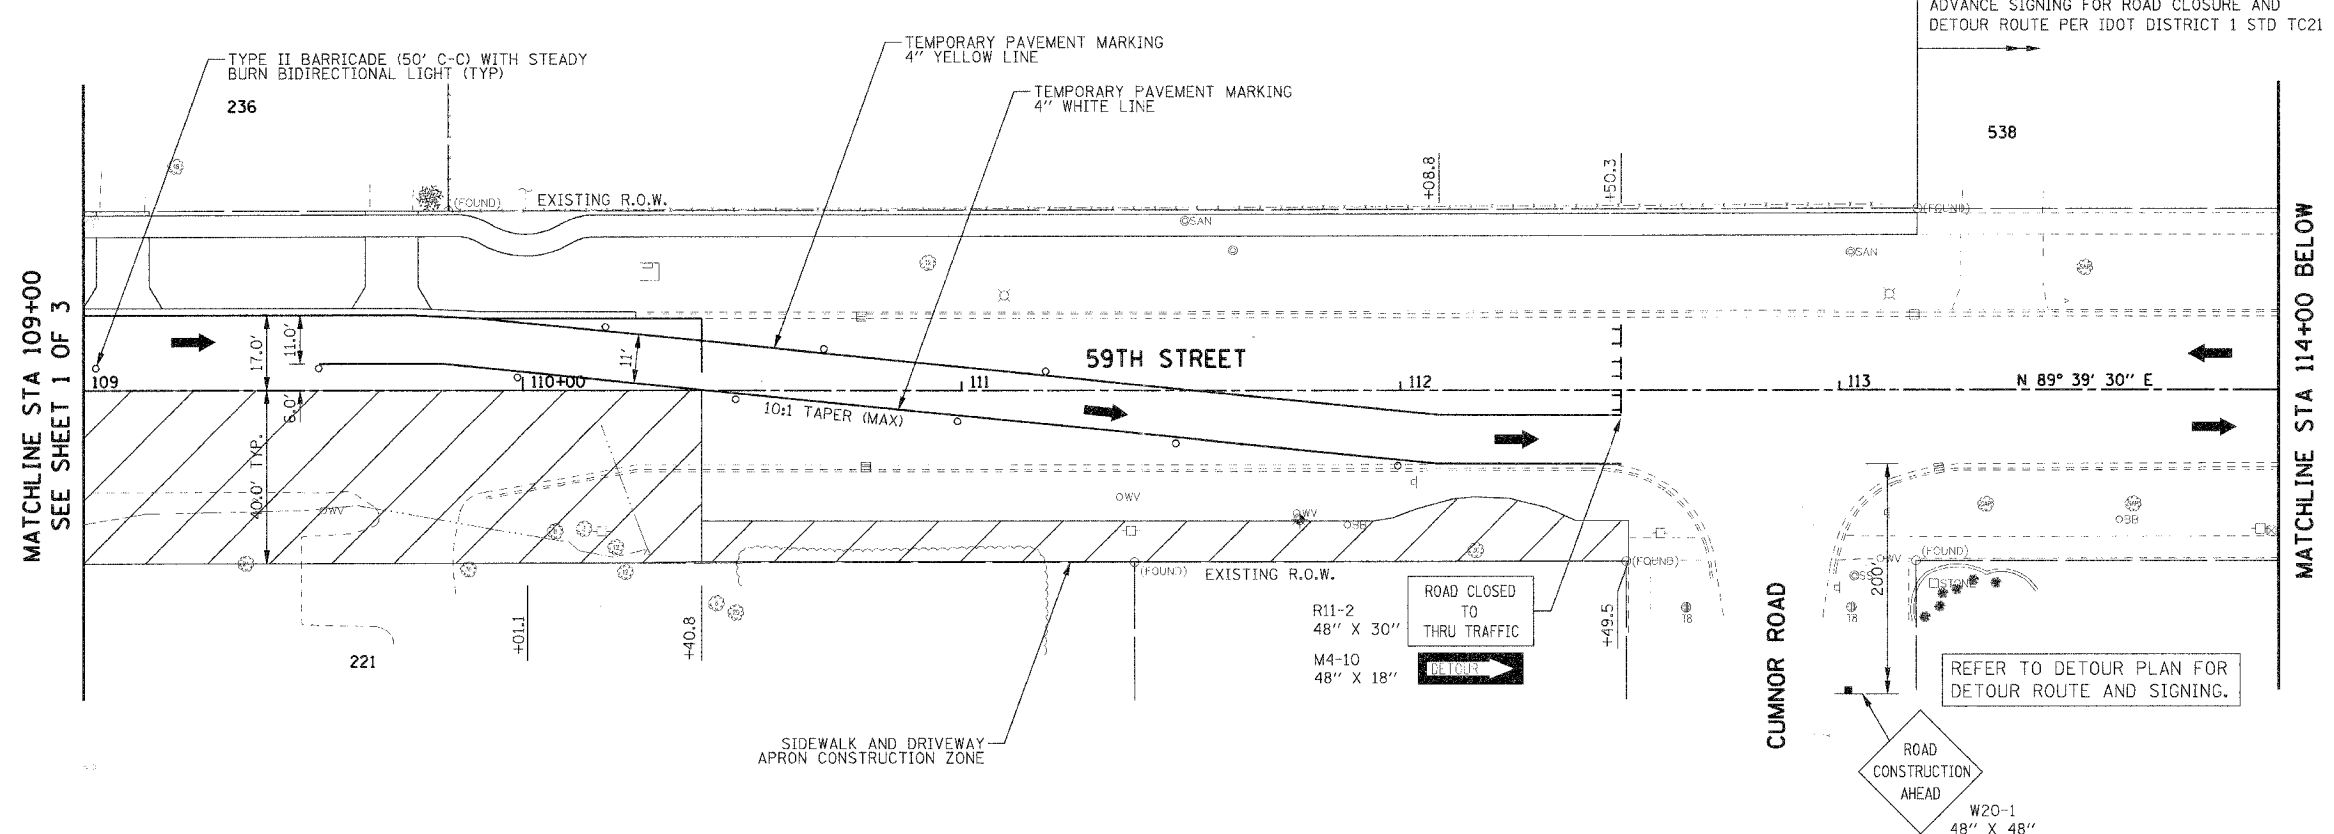

- LEGEND:
- CONSTRUCTION ZONE
 - DIRECTION OF TRAFFIC
 - TYPE II BARRICADE
 - TYPE III BARRICADE
 - MAINTENANCE OF TRAFFIC SIGNS

PROFILE	SURVEYED	DATE
NO.	BY	
PLotted	CHECKED	
NOTE BOOK	FILE NAME	
NO.	SCALE	
NO.	USER	

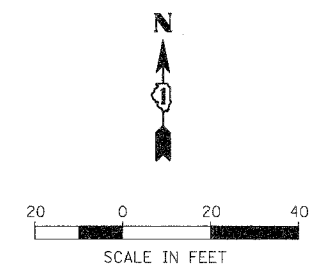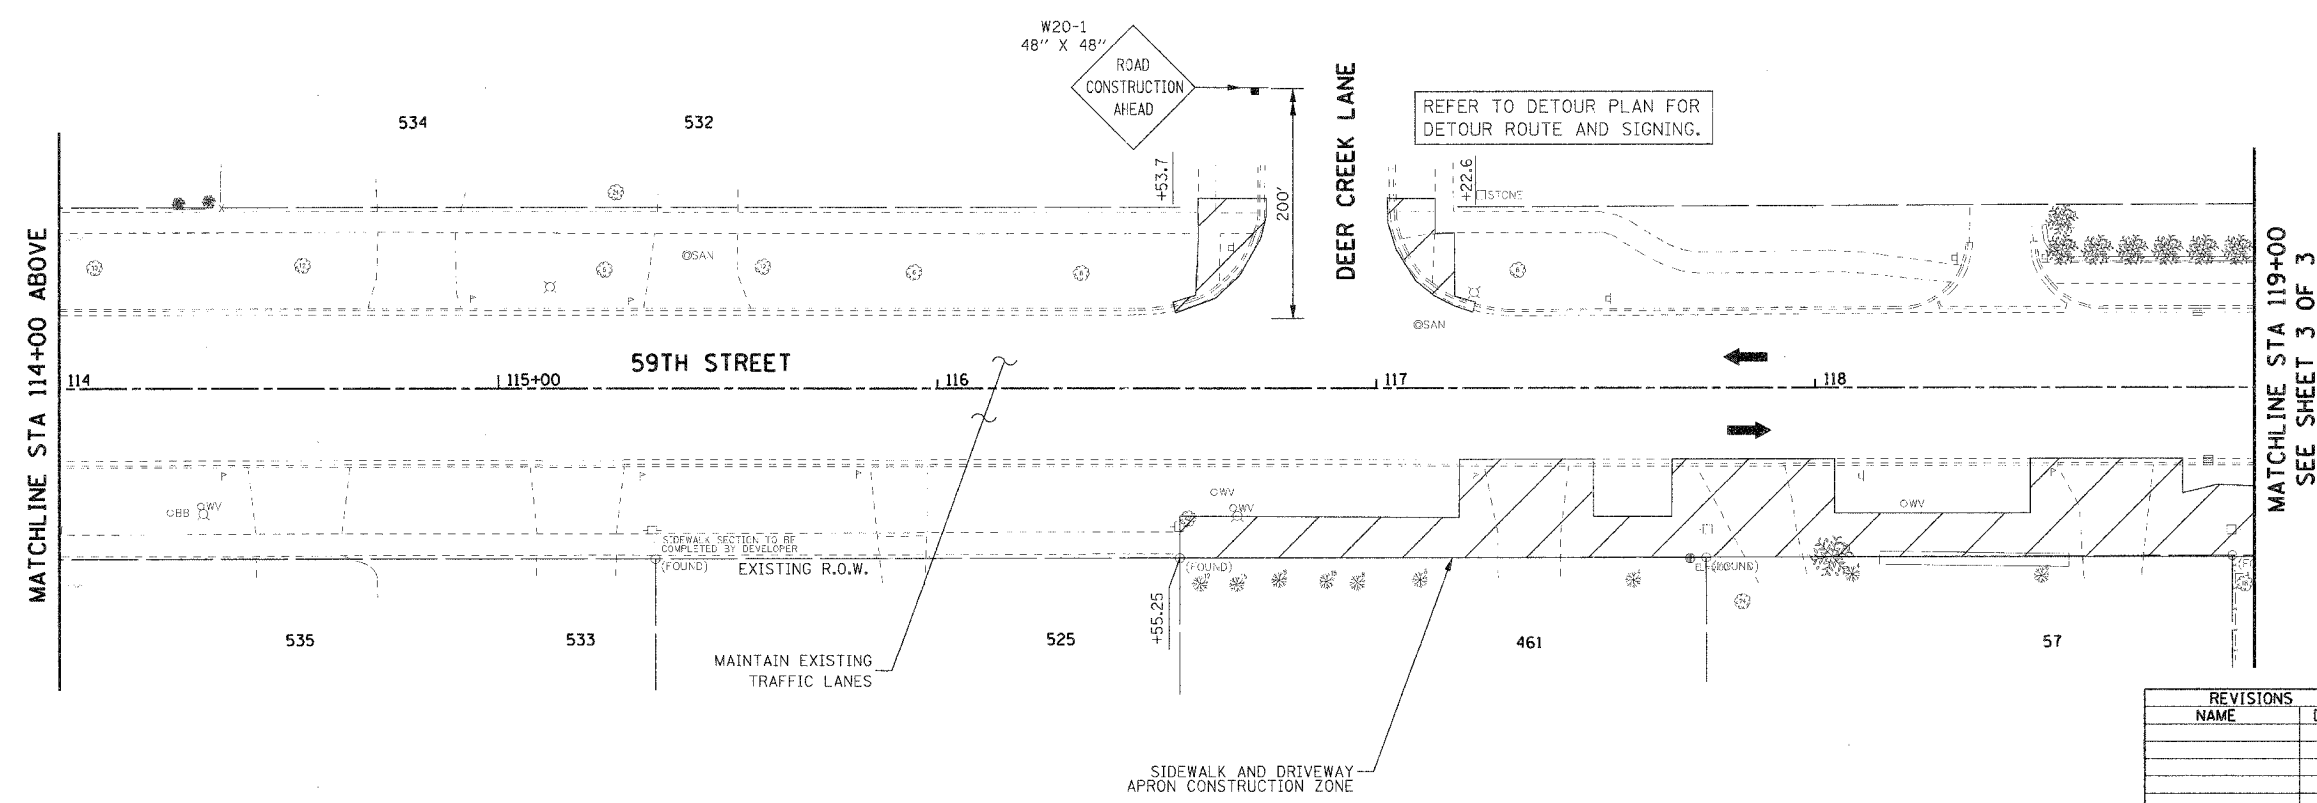

REVISIONS		ILLINOIS DEPARTMENT OF TRANSPORTATION
NAME	DATE	
		VILLAGE OF WESTMONT 59TH STREET RECONSTRUCTION MAINTENANCE OF TRAFFIC, STAGE 2 SHEET 2 OF 3
SCALE: 1"=20'		DRAWN BY: JMT
DATE: 09/21/07		CHECKED BY: MAP

PLOT DATE = #DATE#
 FILE NAME = #FILE#
 PLOT SCALE = #SCALE#
 USER NAME = #USER#