


F.A.U. RTE.	SECTION	COUNTY	TOTAL SHEETS	SHEET NO.
1512	05-00093-00-WR	DUPAGE	72	17
STA. 100+00		TO STA. 109+00		
FED. ROAD DIST. NO. 1 ILLINOIS FED. AID PROJECT				
PROJECT NO.: M-8003 (699)				


PLAN	DATE
SURVEYED	BY
PLOTTED	BY
CHECKED	BY
RT. OF WAY CHECKED	BY
CADD FILE NAME	NO.

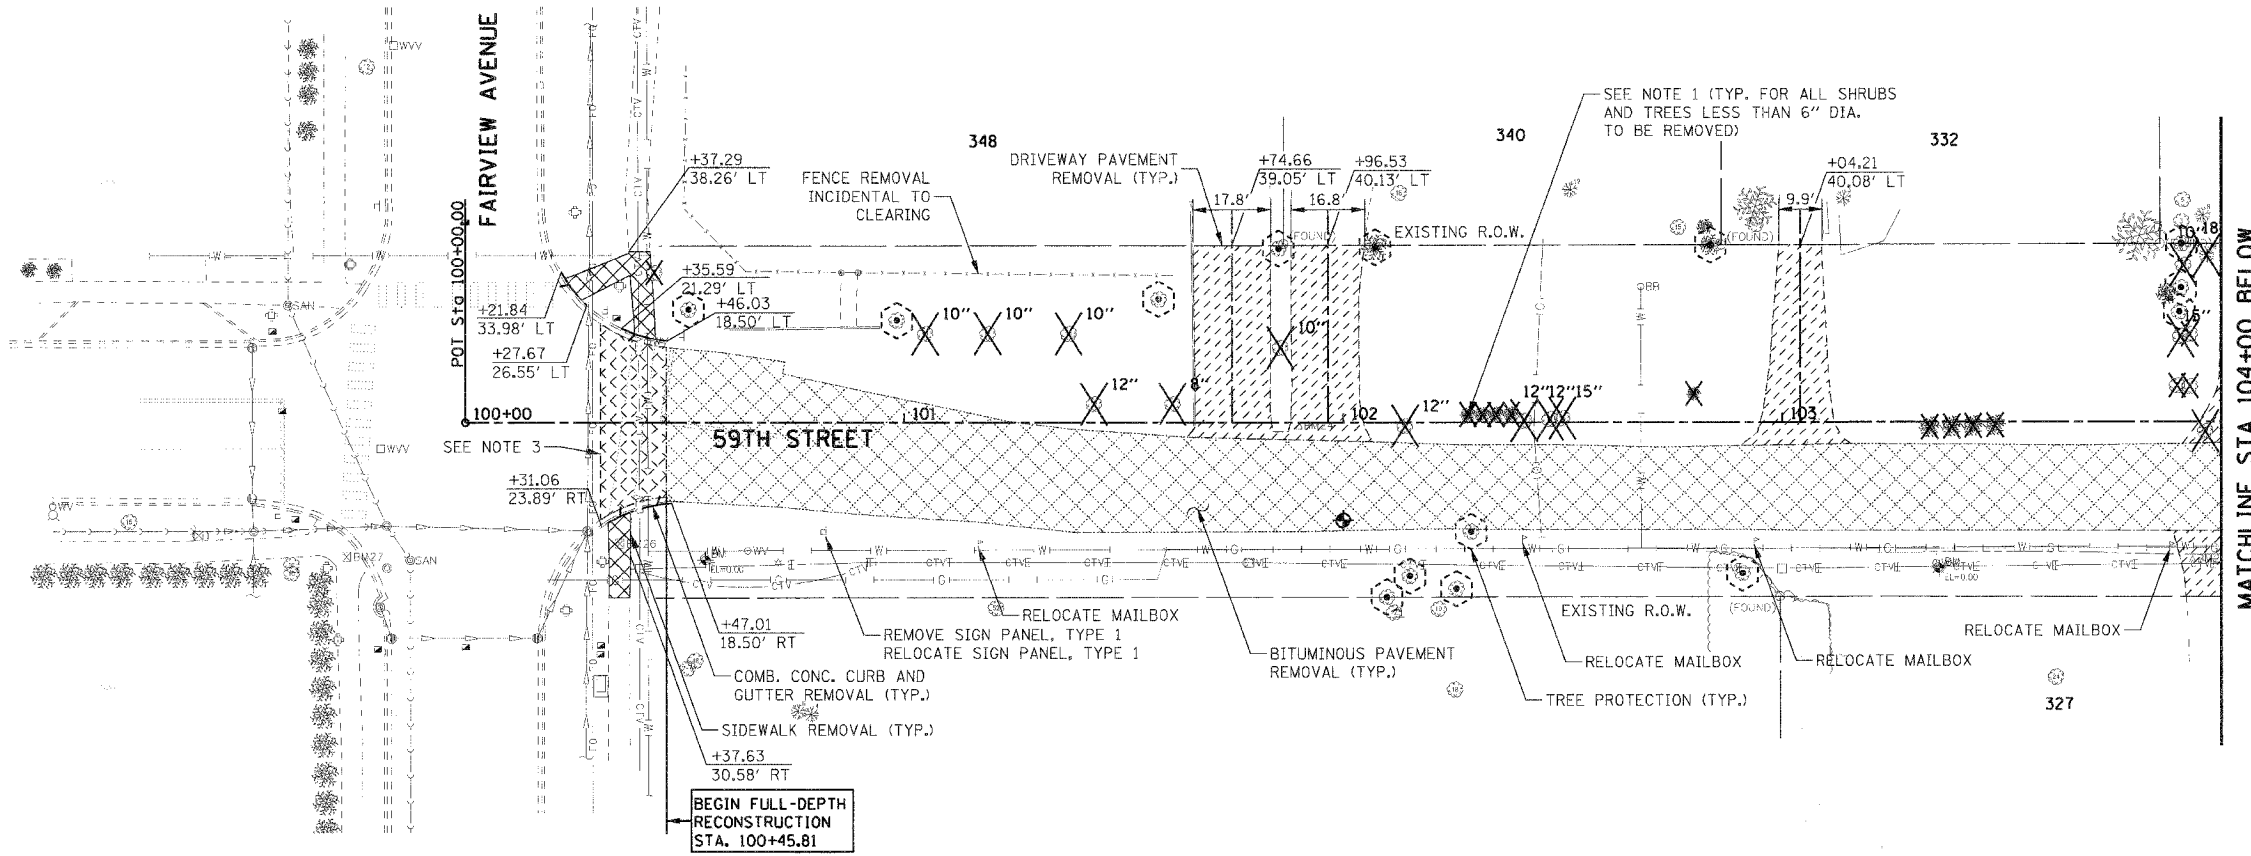

REMOVAL LEGEND:

- BITUMINOUS PAVEMENT REMOVAL
- SIDEWALK REMOVAL
- DRIVEWAY PAVEMENT REMOVAL
- HMA SURFACE REMOVAL - BUTT JOINT
- COMBINATION CURB AND GUTTER REMOVAL
- TREE REMOVAL
- TREE PROTECTION
- SAPLING (LESS THAN 6" DIA.), SHRUB, AND BUSH REMOVAL; CONSIDERED INCIDENTAL TO CLEARING

PROFILE	DATE
SURVEYED	BY
PLOTTED	BY
CHECKED	BY
RT. OF WAY CHECKED	BY
STRUCTURE NOTATION CHWD	NO.

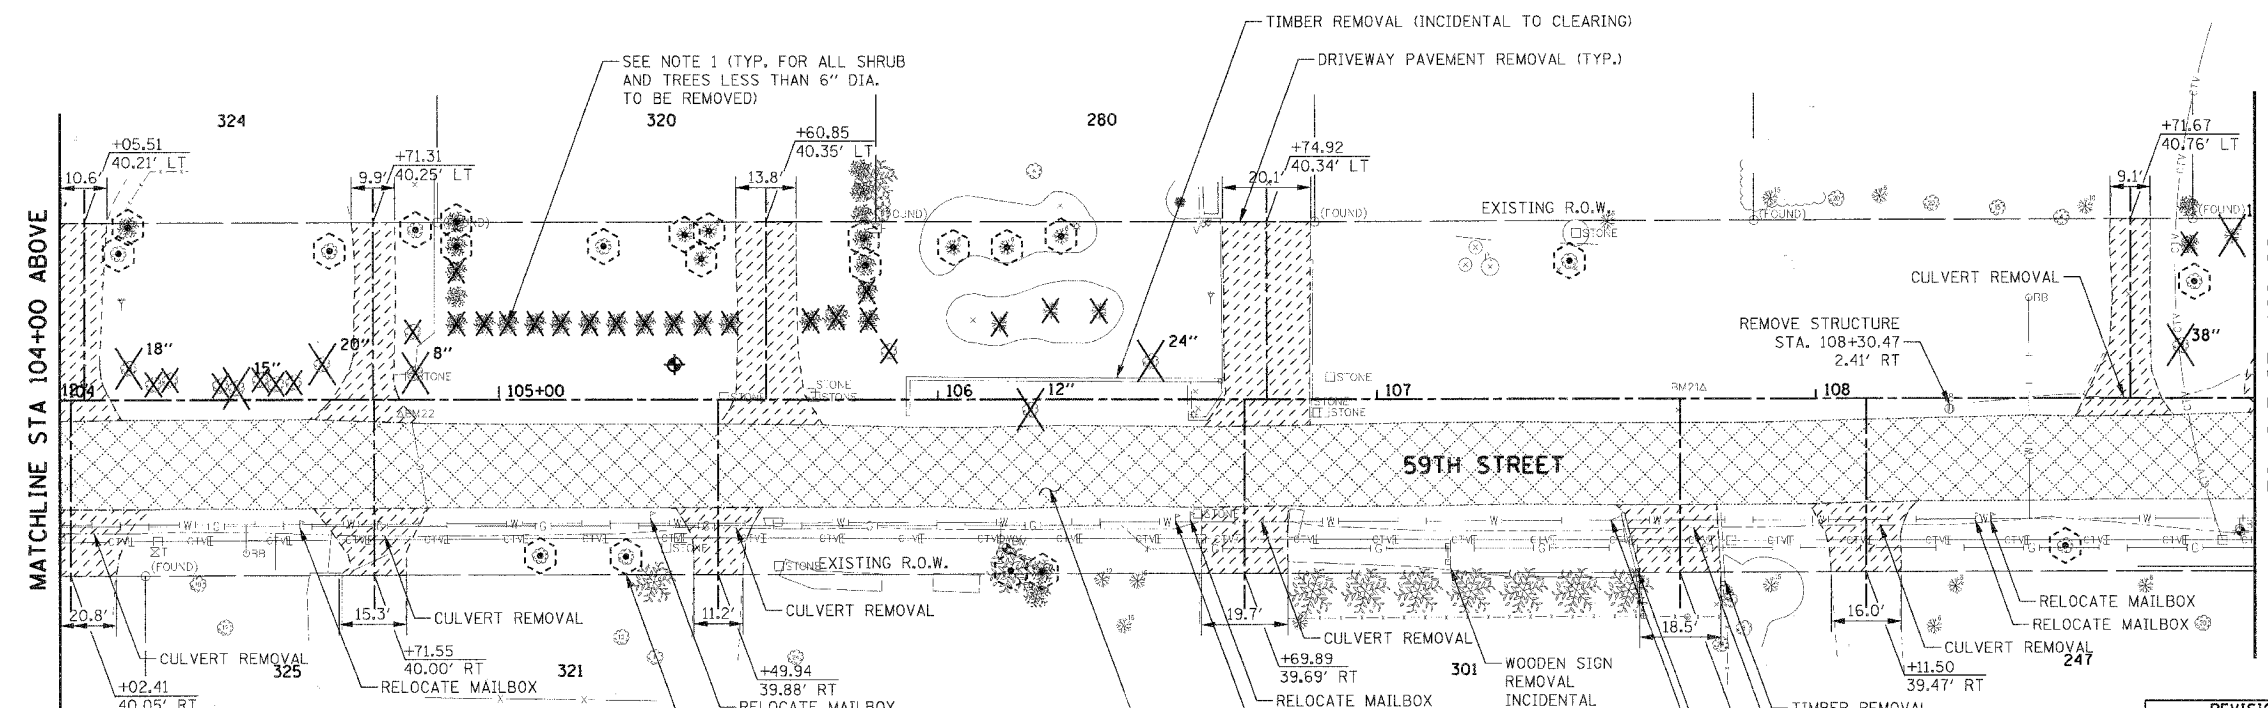

- NOTE:
- SHRUB REMOVAL AND TREE REMOVAL (LESS THAN 6" DIAMETER) SHALL BE CLEARED AS PART OF SECTION 201 IN THE IDOT STANDARD SPECIFICATIONS. THE CONTRACTOR IS RESPONSIBLE FOR ANY DAMAGE TO BUSHES AND TREES THAT SHOULD REMAIN.
  - REMOVAL AND DISPOSAL OF UNSUITABLE MATERIAL WITHIN THE RECONSTRUCTION LIMITS SHALL OCCUR BETWEEN THE EXISTING EDGE OF PAVEMENT TO THE RIGHT-OF-WAY LINE ON THE NORTH AND SOUTH SIDES OF THE ROADWAY.
  - REFER TO ROADWAY DETAILS FOR HMA SURFACE REMOVAL - BUTT JOINT.

REVISIONS		ILLINOIS DEPARTMENT OF TRANSPORTATION
NAME	DATE	
		VILLAGE OF WESTMONT 59TH STREET RECONSTRUCTION  REMOVAL PLAN SHEET 1 OF 3

SCALE: 1"=20'  
DATE: 09/21/07

DRAWN BY: JAL  
CHECKED BY: JMT

PLOT DATE = 09/21/07  
FILE NAME = 092107  
PLOT SCALE = 1"=20'  
USER NAME = JAL