



| F.A.U. RTE. | SECTION | COUNTY | TOTAL SHEETS | SHEET NO. |
|---|----------------|----------------|--------------|-----------|
| 1512 | 05-00093-00-WR | DUPAGE | 72 | 41 |
| STA. 119+00 | | TO STA. 127+00 | | |
| FED. ROAD DIST. NO. 1 ILLINOIS FED. AID PROJECT | | | | |
| PROJECT NO.: M-8003 (699) | | | | |

| | | |
|------|--------------------|------|
| PLAN | SURVEYED | DATE |
| | BY | |
| | PLOTTED | |
| | CHECKED | |
| | BY | |
| | DATE | |
| | NO. OF ANY CHECKED | |
| | CADD FILE NAME | |

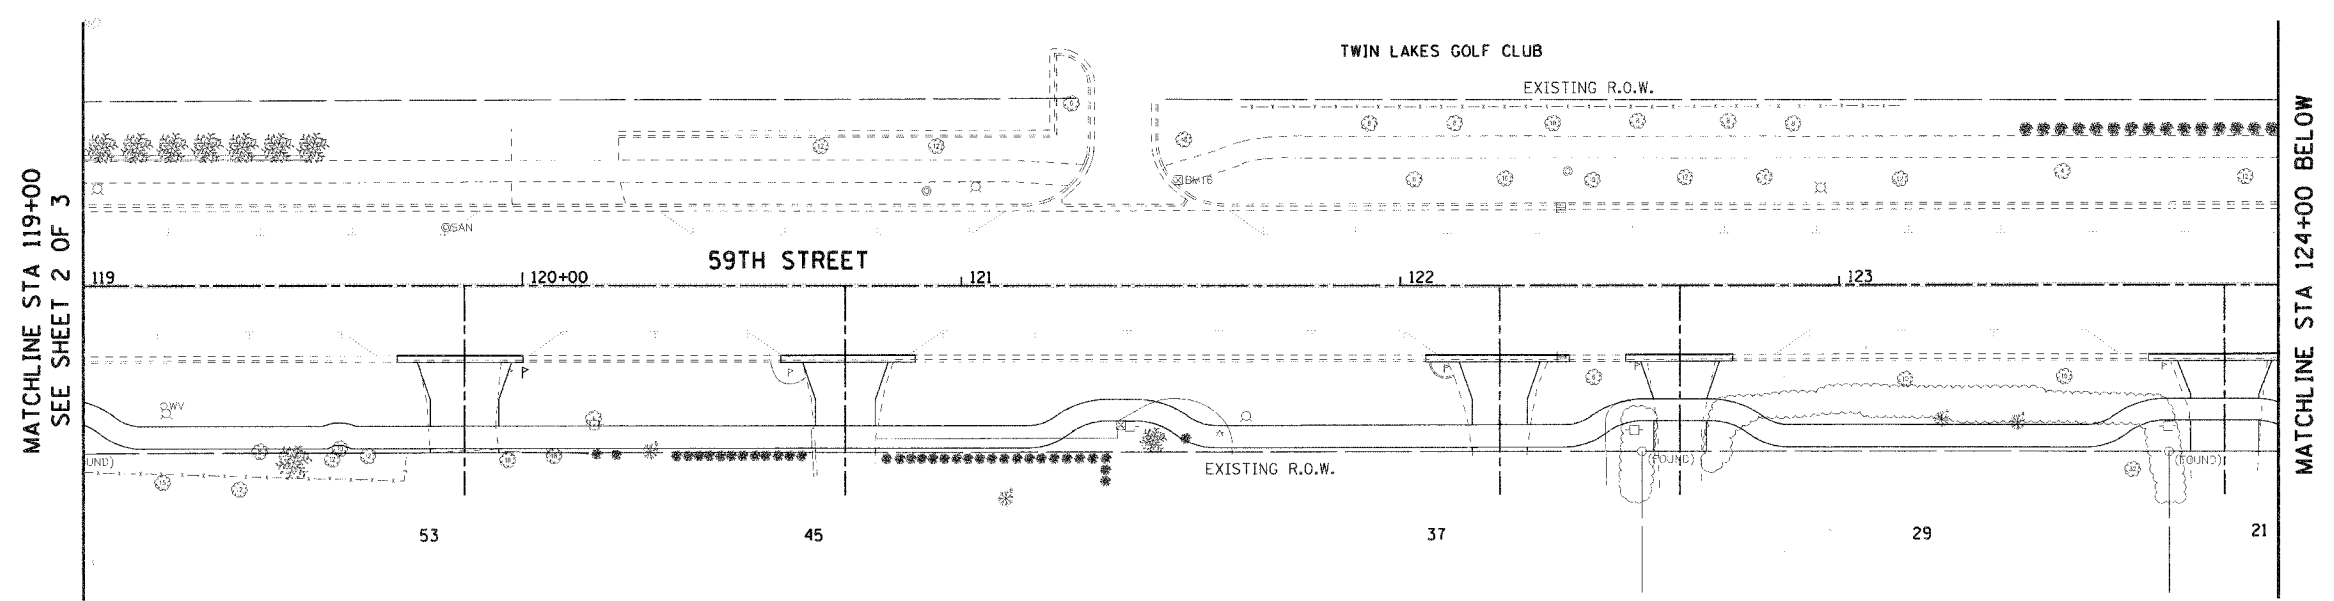

| | | |
|---------|--------------------------|------|
| PROFILE | SURVEYED | DATE |
| | BY | |
| | PLOTTED | |
| | CHECKED | |
| | BY | |
| | DATE | |
| | NO. OF ANY CHECKED | |
| | STRUCTURE NOTATIONS CHRD | |

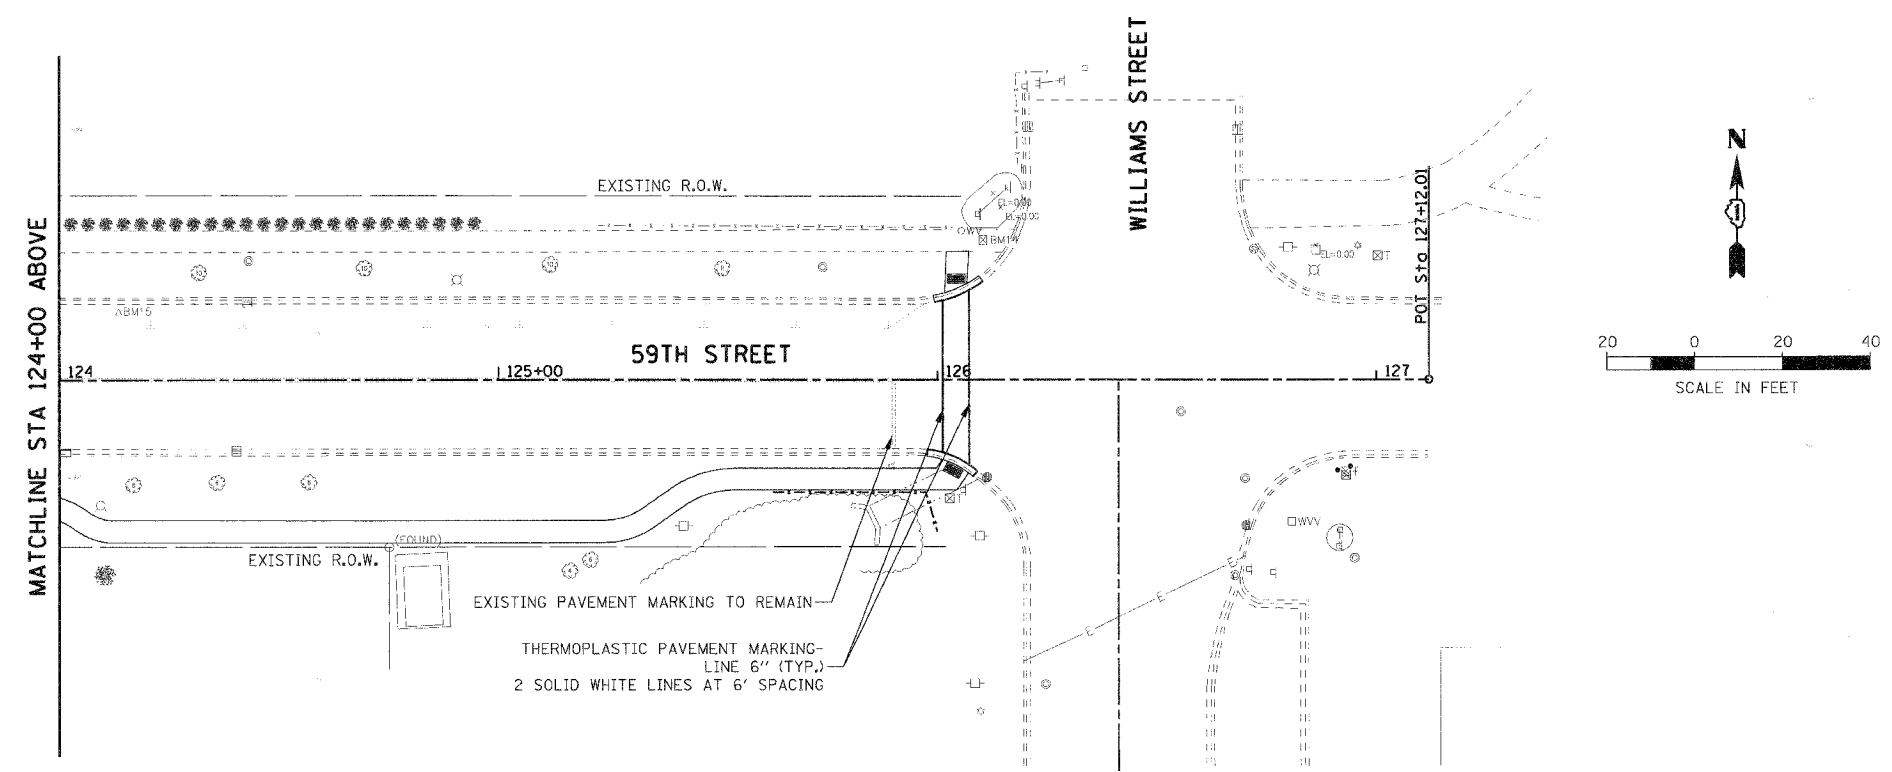

| REVISIONS | | ILLINOIS DEPARTMENT OF TRANSPORTATION |
|-----------|------|---|
| NAME | DATE | |
| | | VILLAGE OF WESTMONT 59TH STREET RECONSTRUCTION PAVEMENT MARKING AND SIGNING PLAN SHEET 3 OF 3 SCALE: 1"=20' DATE: 09/21/07 |
| | | |
| | | |
| | | |
| | | |

DRAWN BY: JAL
CHECKED BY: JMT

PLOT DATE = #DATE#
FILE NAME = #FILE#
PLOT SCALE = #SCALE#
USER NAME = #USER#