

F.A. DIST. NO.	SECTION	COUNTY	TOTAL SHEETS	SHEET NO.
1512	05-00093-00-WR	DEPAKAGE	72	61
STA. TO STA.		FED. ROAD DIST. NO. ILLINOIS FED. AID PROJECT		
PROJECT NO.: M-8003 (699)				

ROUTE MARKERS

FOR U.S. ROUTES
M1-40-2424

FOR ILLINOIS ROUTES
M1-50-2424

R.R. UNMARKED ROUTES
SPECIAL 24" x 18" VARIABLE
4" BLACK LETTERS ON WHITE
REFLECTIVE BACKGROUND

ARROWS SIGNS

M5-1L-2115

M5-1R-2115

M6-1L-2115

M6-1R-2115

M6-3-2115

CARDINAL DIRECTION & DETOUR SIGNS


NORTH M3-1-219

EAST M3-2-219

SOUTH M3-3-219

WEST M3-4-219

DETOUR M1-7-219

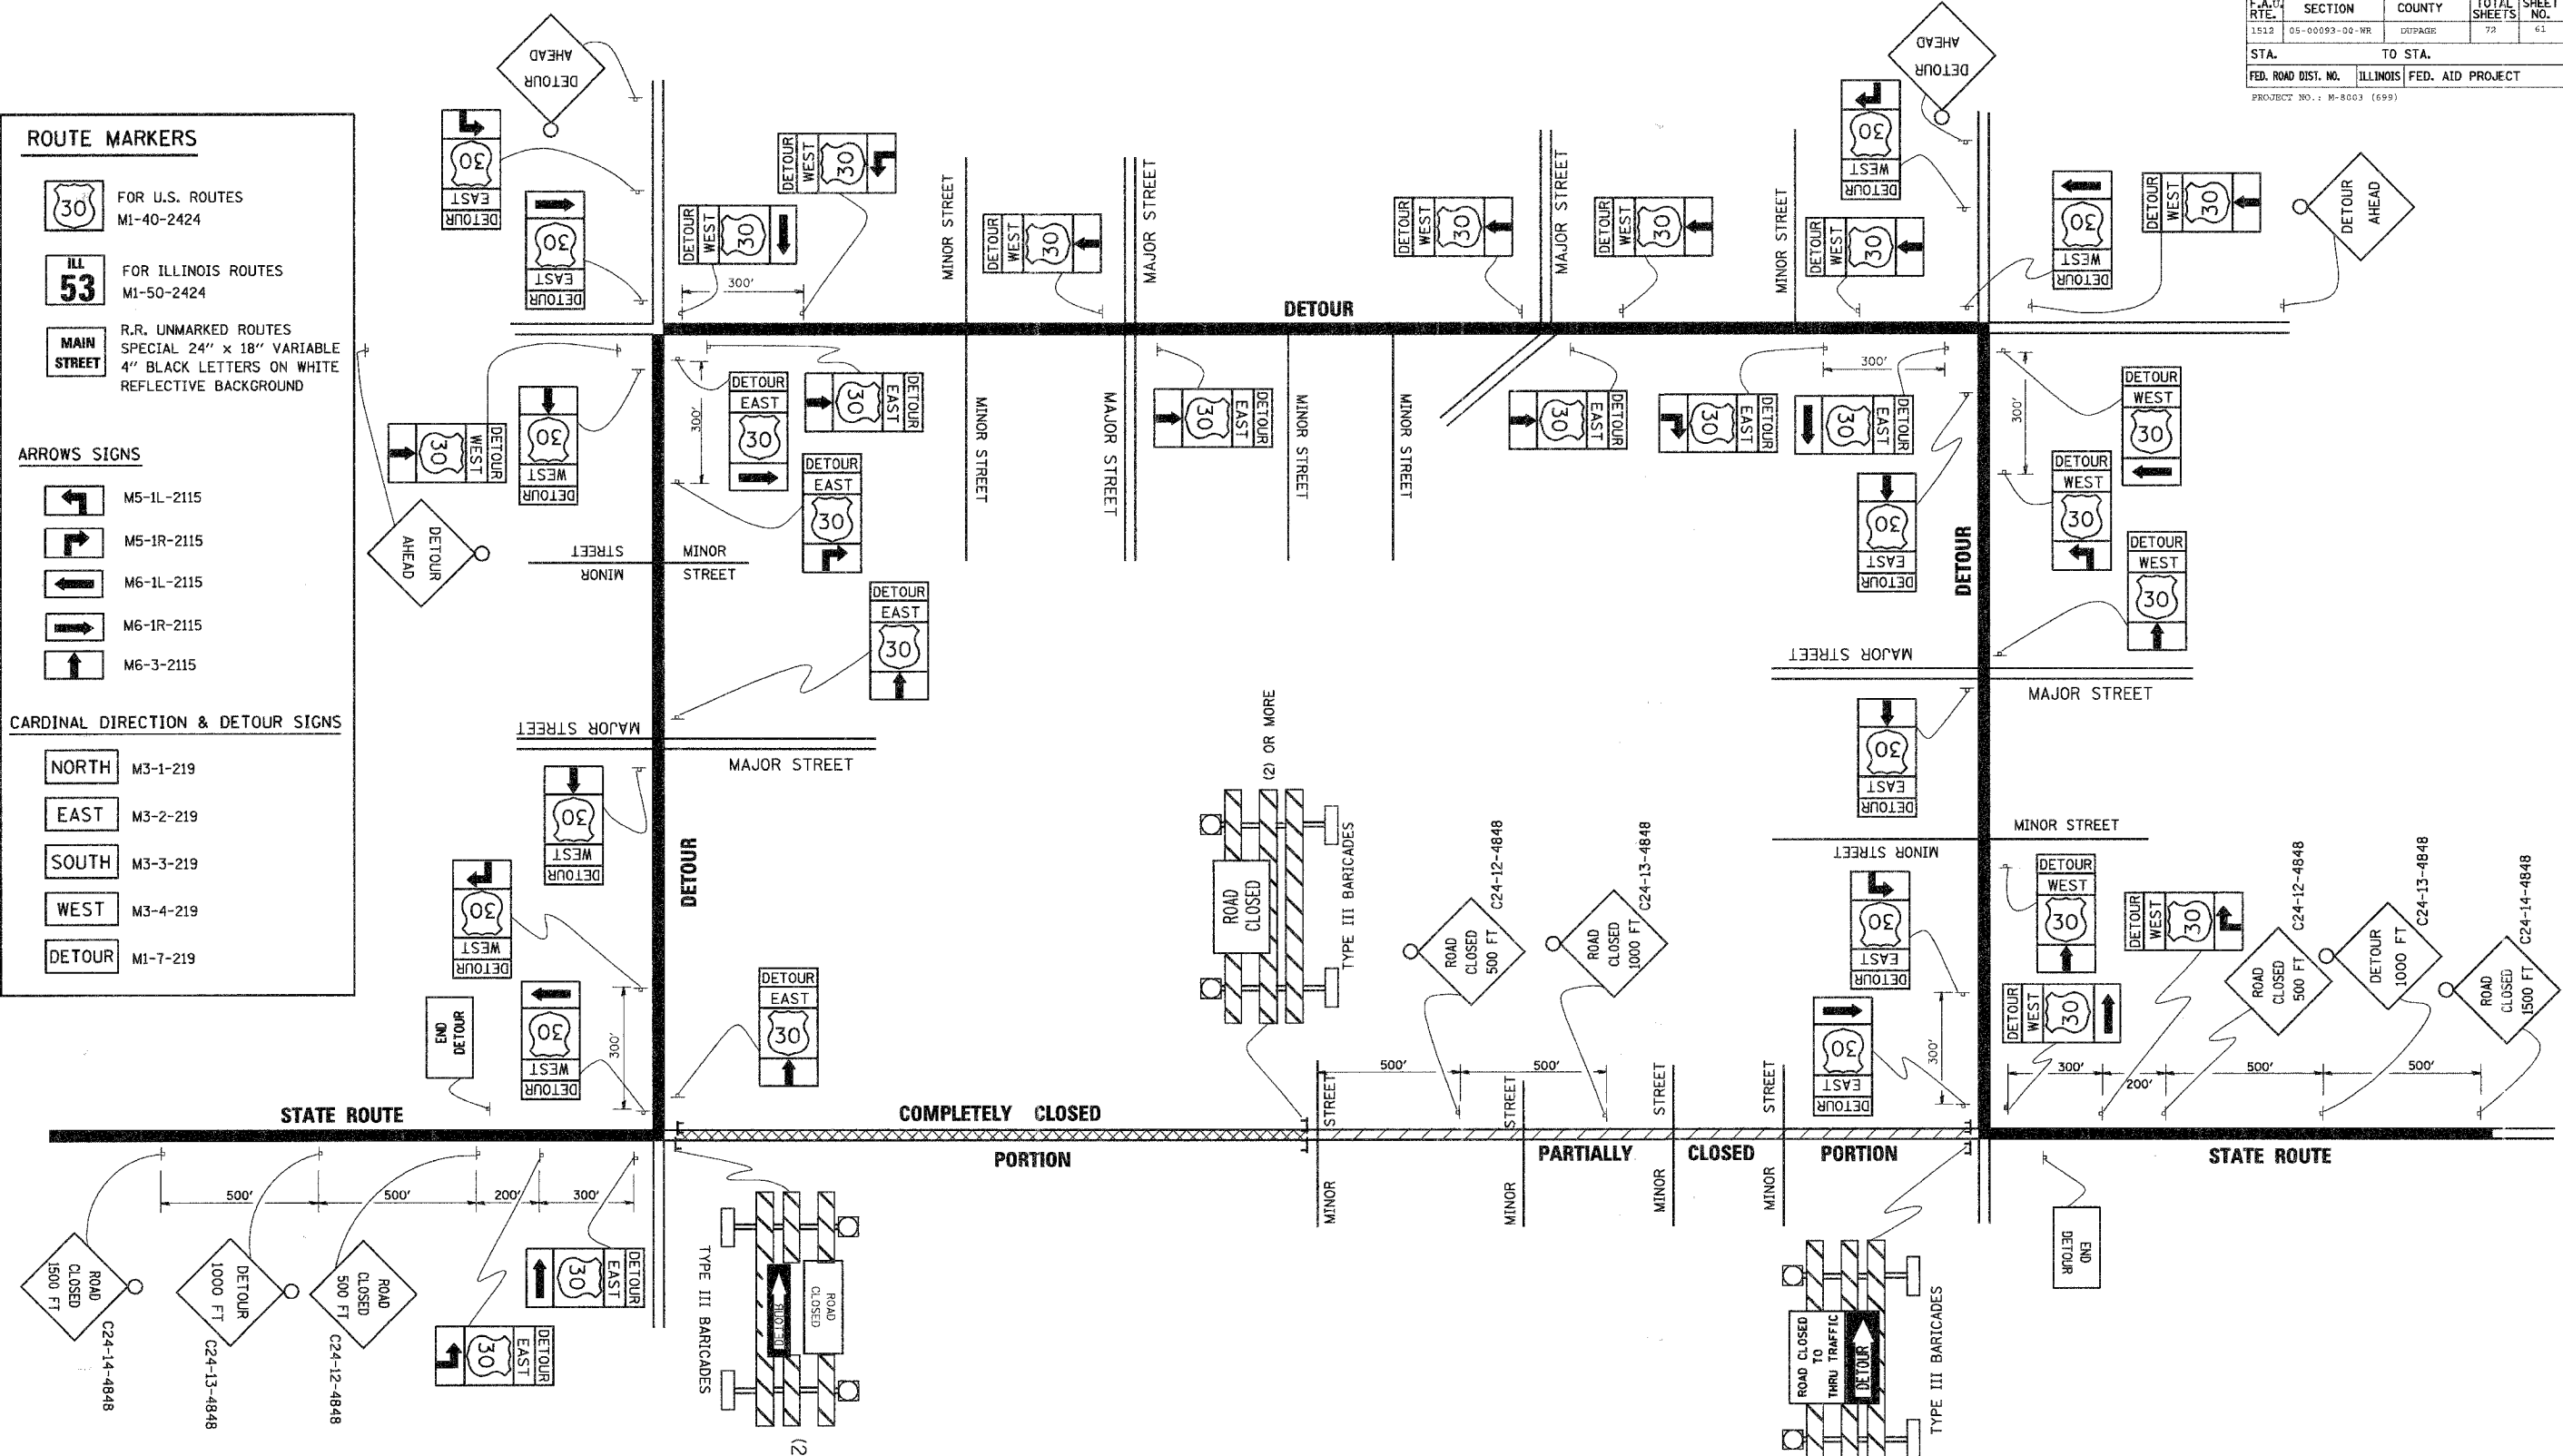

REVISIONS	
NAME	DATE
	10/18/02

ILLINOIS DEPARTMENT OF TRANSPORTATION

TYPICAL MARKING FOR CLOSING STATE HIGHWAYS

SCALE: NONE

DRAWN BY

CHECKED BY

TC-21

PLUT DATE = 3/7/2007
 FILE NAME = K:\Users\jv21\dgn
 PLOT SCALE = 80.0000 / IN.
 USER NAME = Bruce-St