


F.A.U. RTE.	SECTION	COUNTY	TOTAL SHEETS	SHEET NO.
1512	05-00093-00-WR	DUPAGE	72	64
STA.		TO STA.		
FED. ROAD DIST. NO. 1		ILLINOIS FED. AID PROJECT		

FINAL SURVEY	DATE
BY	
NO.	

ORIGINAL SURVEY	DATE
BY	
NO.	

PLOT DATE * DATE *
 PLOT NAME * SCALE *
 USER NAME * USER *

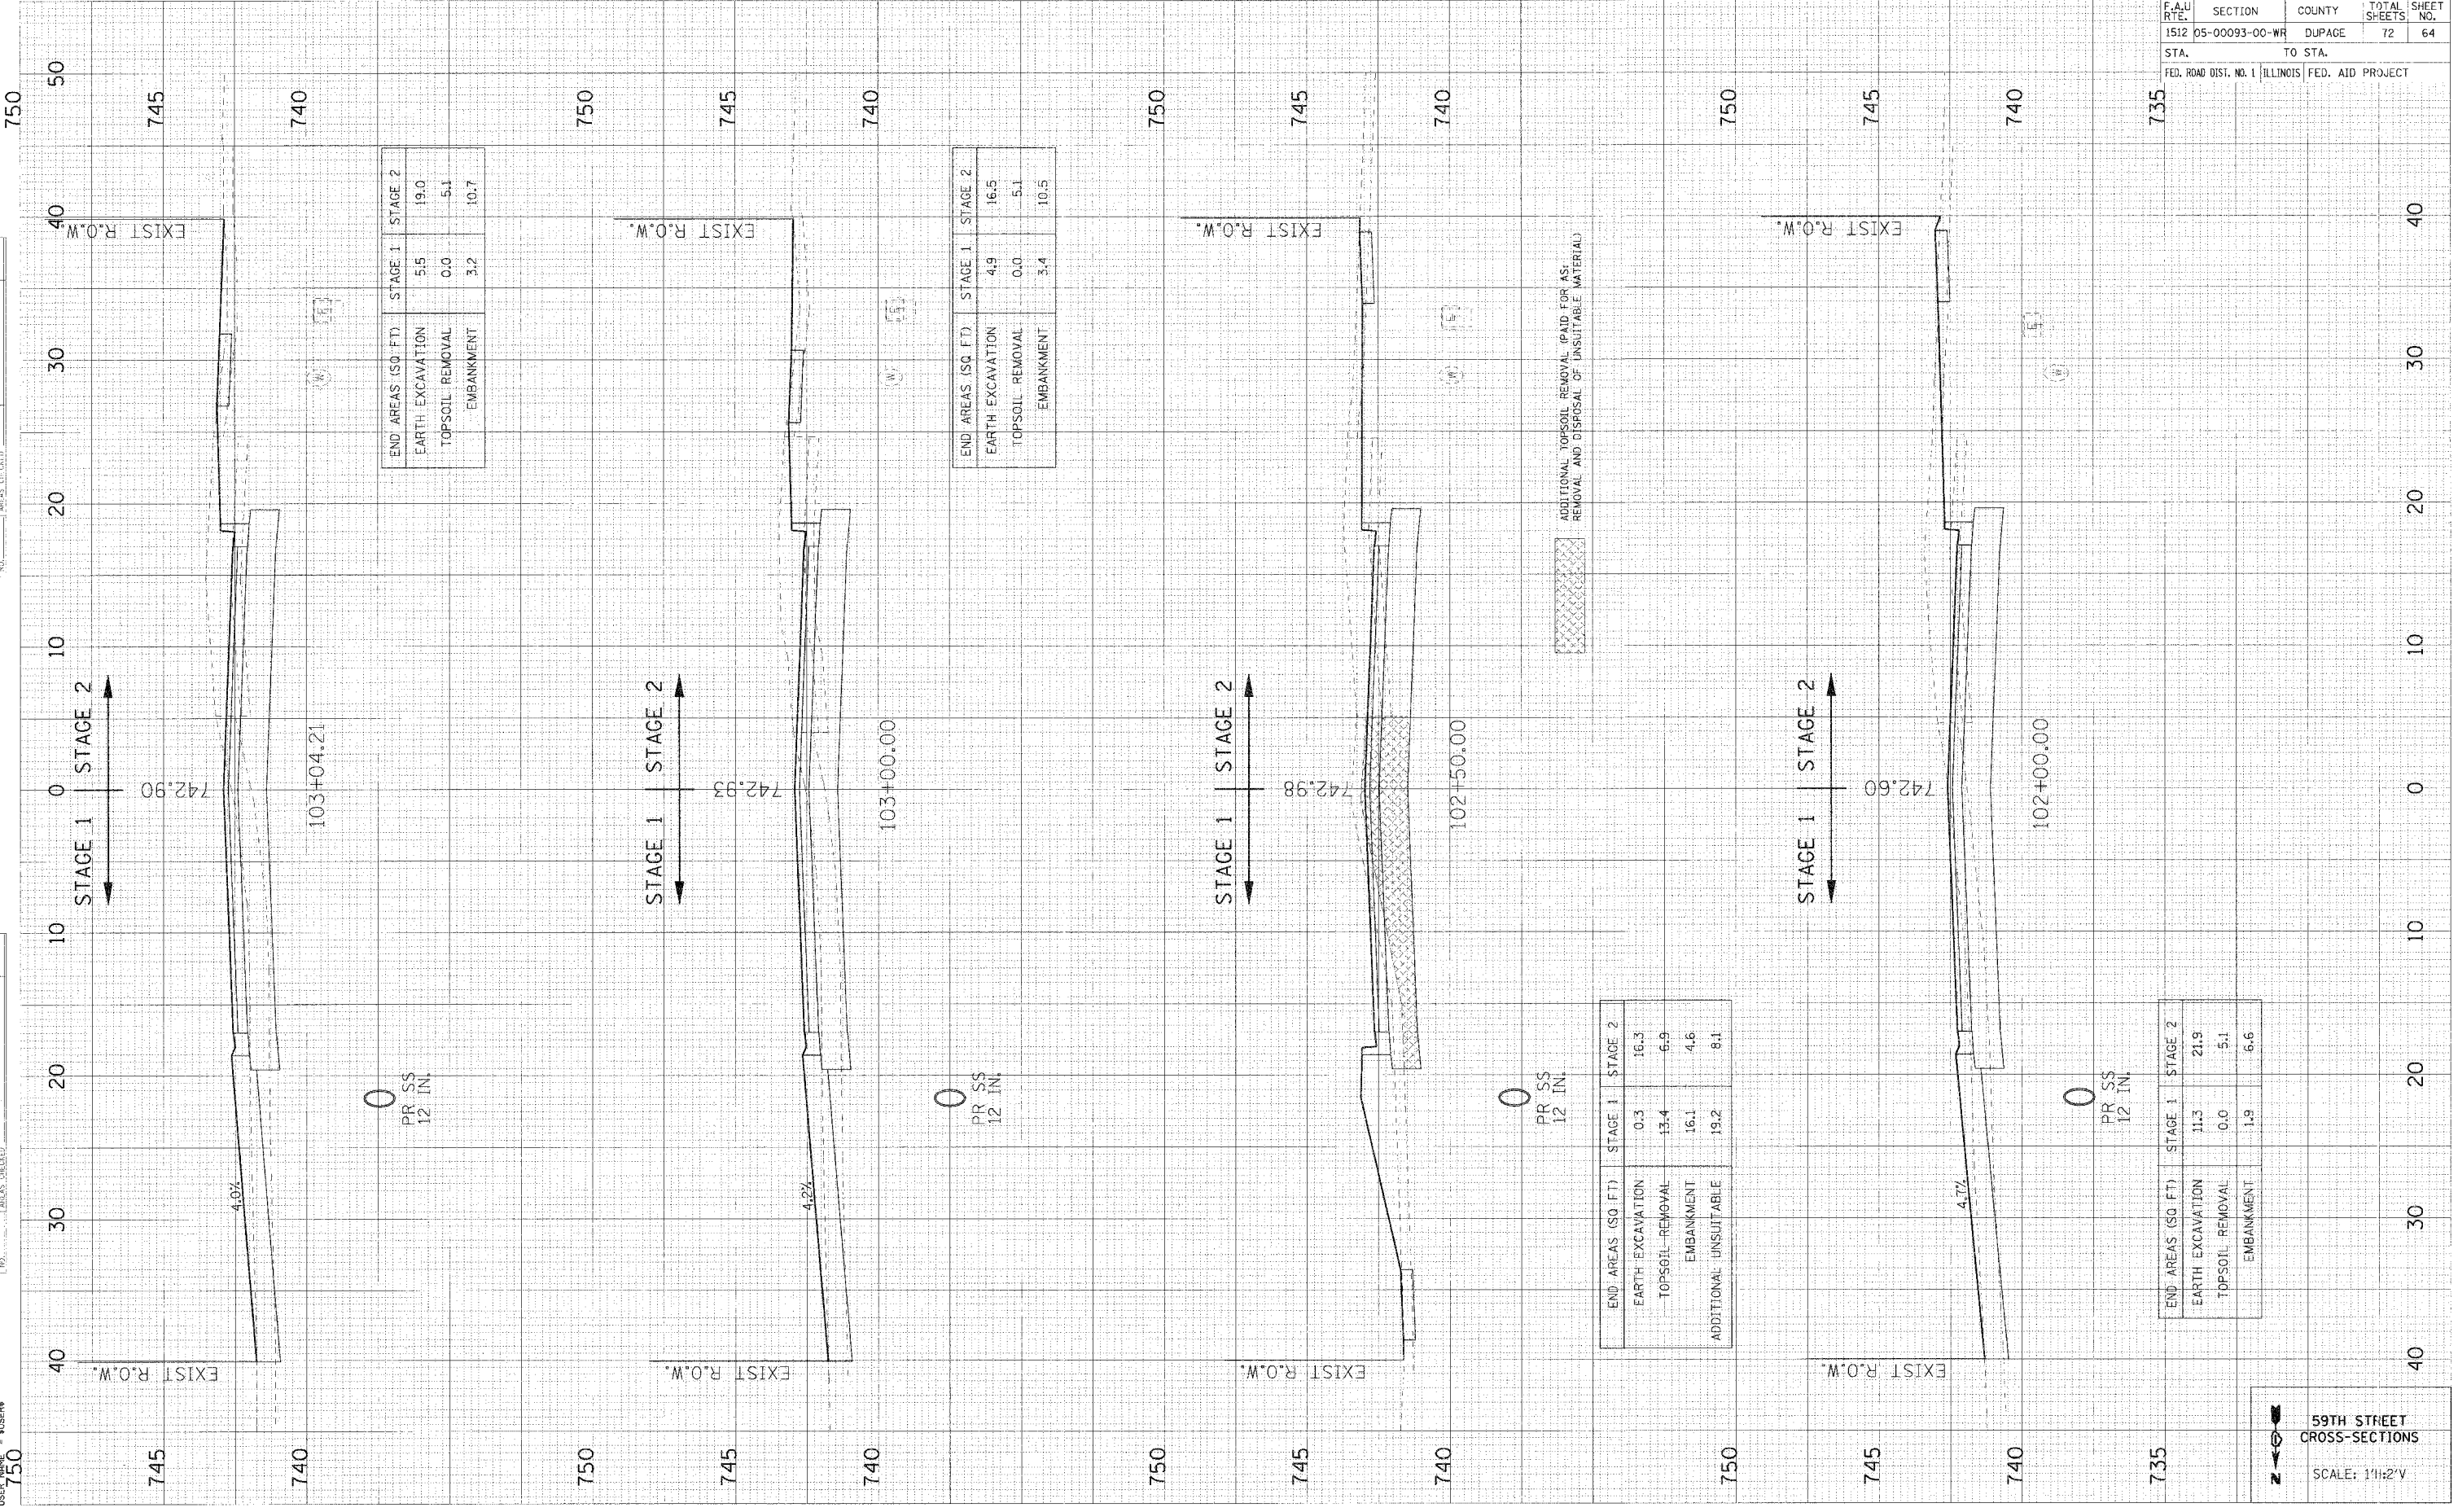

END AREAS (SQ. FT.)	STAGE 1	STAGE 2
EARTH EXCAVATION	5.5	19.0
TOPSOIL REMOVAL	0.0	5.1
EMBANKMENT	3.2	10.7

END AREAS (SQ. FT.)	STAGE 1	STAGE 2
EARTH EXCAVATION	4.9	16.5
TOPSOIL REMOVAL	0.0	5.1
EMBANKMENT	3.4	10.5

END AREAS (SQ. FT.)	STAGE 1	STAGE 2
EARTH EXCAVATION	0.3	16.3
TOPSOIL REMOVAL	13.4	6.9
EMBANKMENT	16.1	4.6
ADDITIONAL UNSUITABLE	19.2	8.1

END AREAS (SQ. FT.)	STAGE 1	STAGE 2
EARTH EXCAVATION	11.3	21.9
TOPSOIL REMOVAL	0.0	5.1
EMBANKMENT	1.9	6.6

59TH STREET
 CROSS-SECTIONS
 SCALE: 1"=2'V