


PLOT DATE = #DATE#  
 PLOT NAME = #PLOT#  
 USER NAME = #USER#

ORIGINAL SURVEY PLOTTED  
 NOT: BOOK  
 NO. AREAS CHECKED

FINAL SURVEY PLOTTED  
 NOT: BOOK  
 NO. AREAS CHECKED

BY

DATE

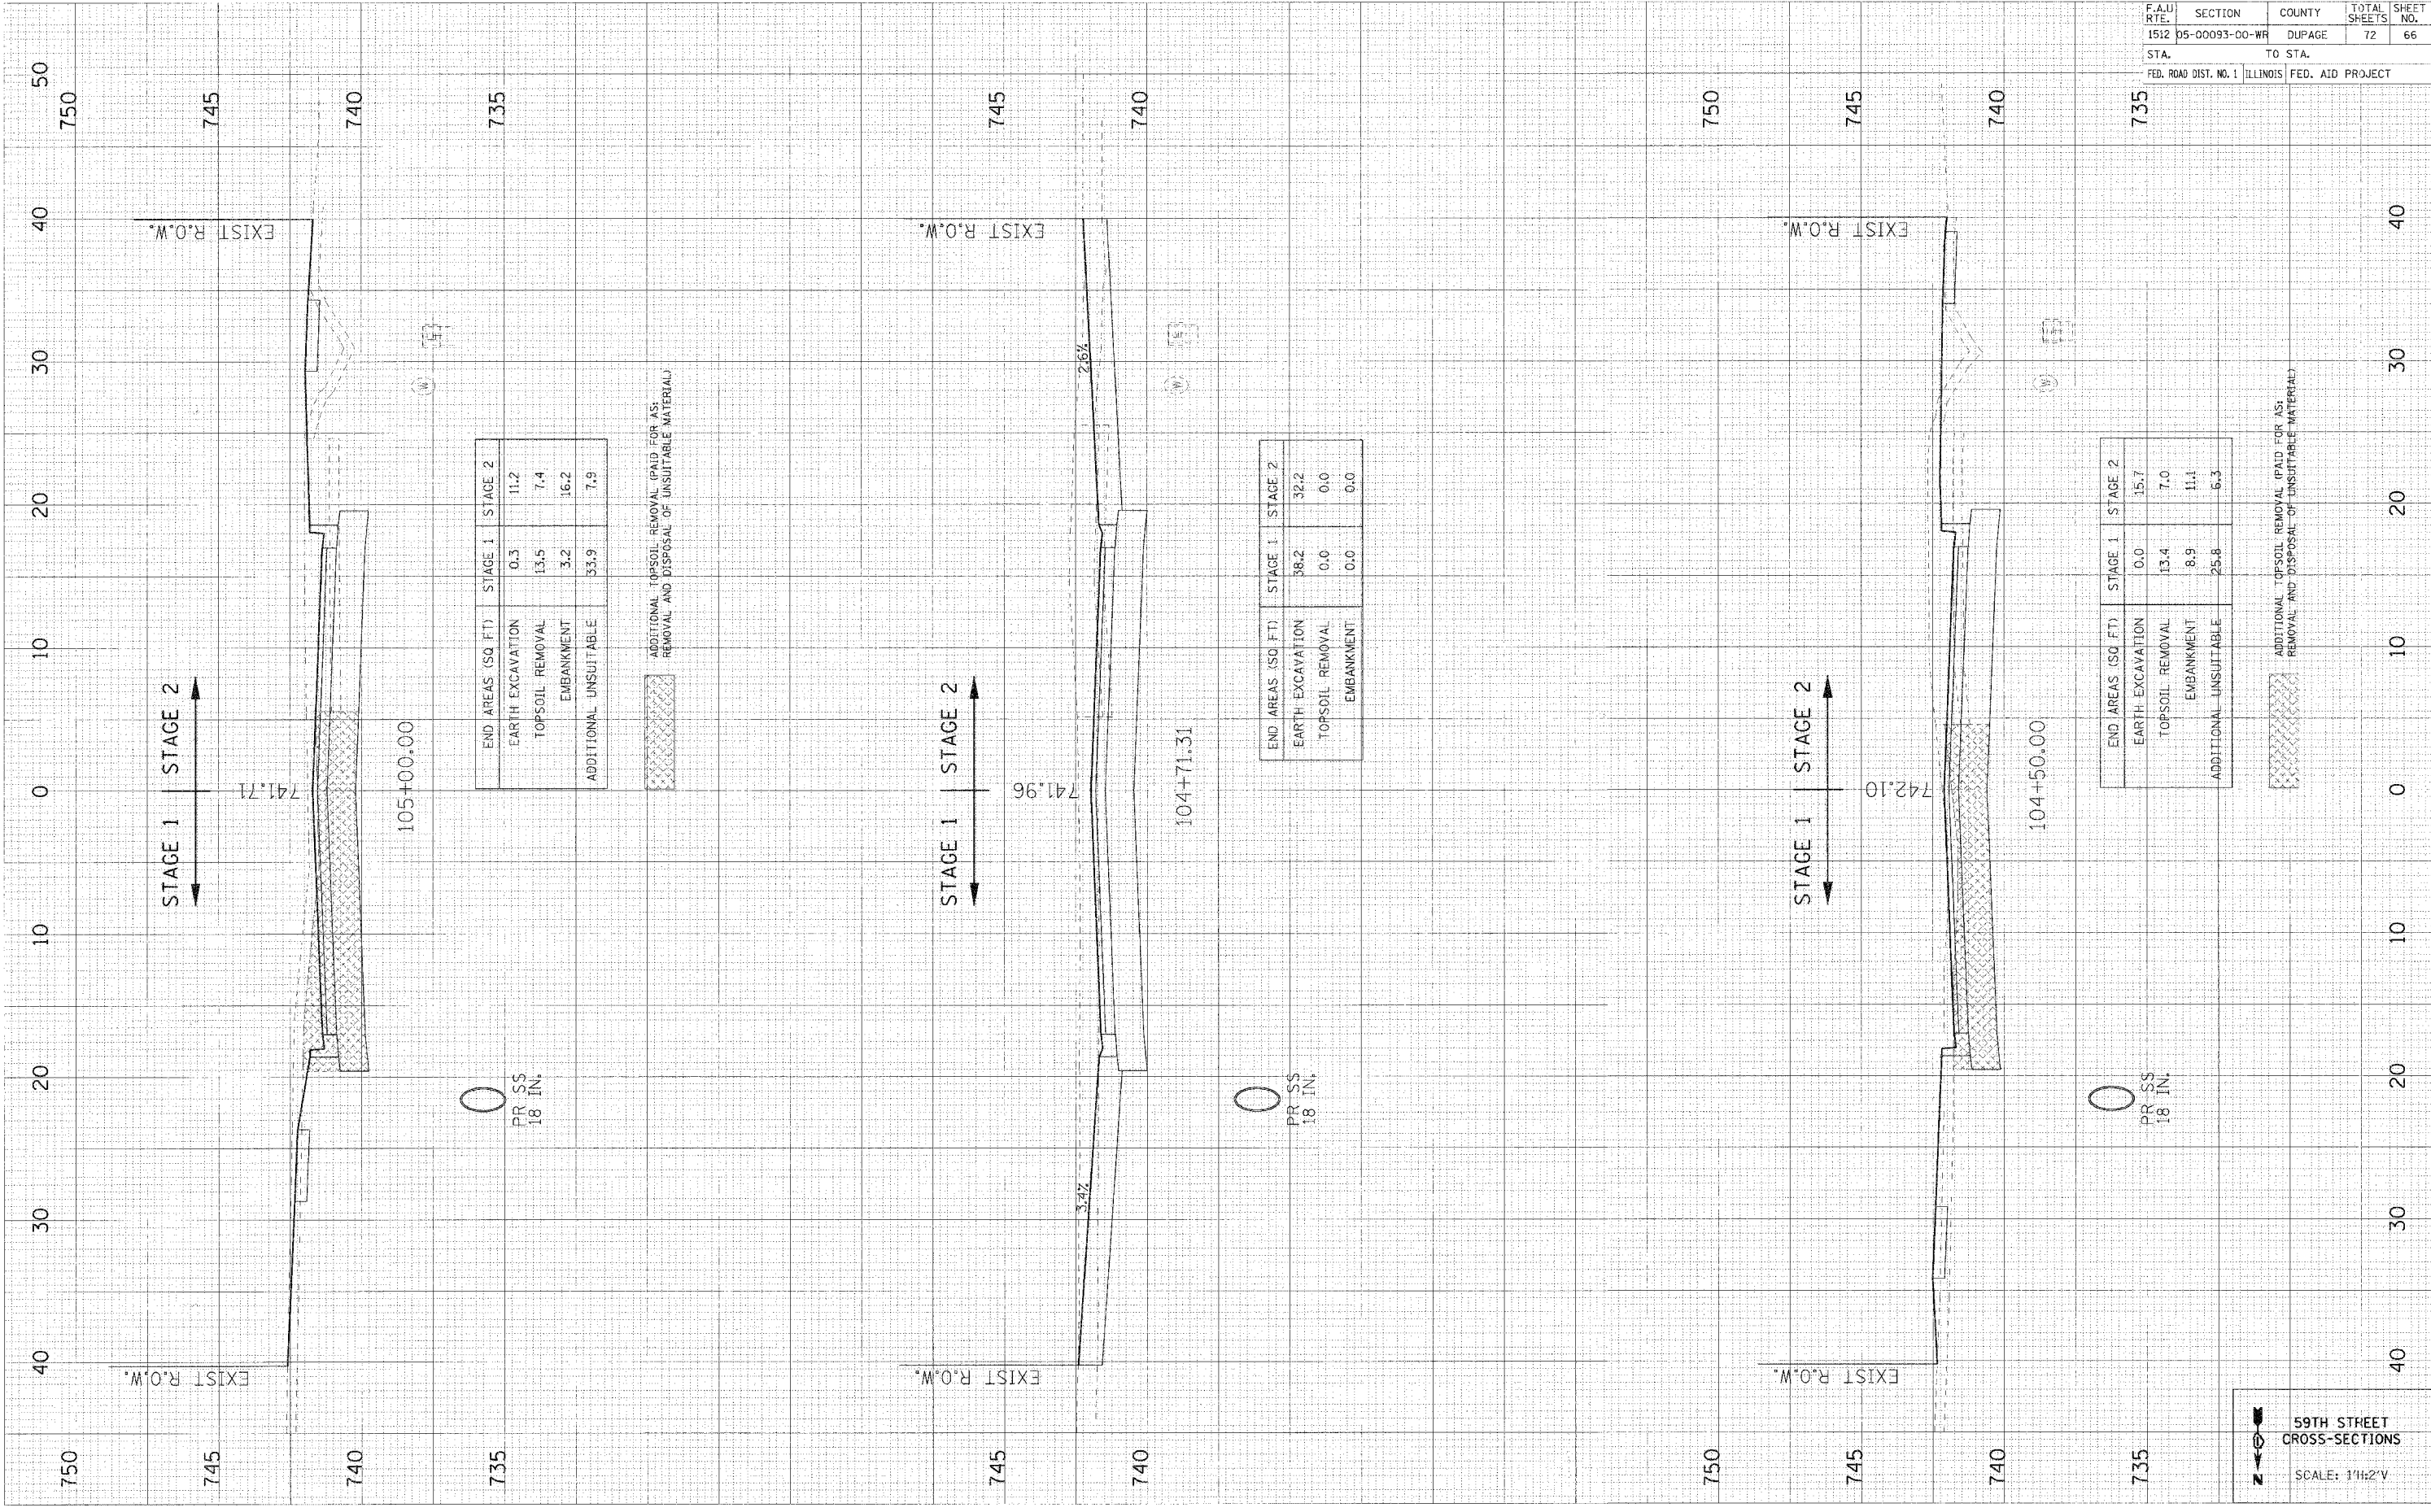

END AREAS (SQ FT)	STAGE 1	STAGE 2
EARTH EXCAVATION	0.3	11.2
TOPSOIL REMOVAL	13.5	7.4
EMBANKMENT	3.2	16.2
ADDITIONAL UNSUITABLE	33.9	7.9

ADDITIONAL TOPSOIL REMOVAL (PAID FOR AS:  
 REMOVAL AND DISPOSAL OF UNSUITABLE MATERIAL)

END AREAS (SQ FT)	STAGE 1	STAGE 2
EARTH EXCAVATION	38.2	39.2
TOPSOIL REMOVAL	0.0	0.0
EMBANKMENT	0.0	0.0

END AREAS (SQ FT)	STAGE 1	STAGE 2
EARTH EXCAVATION	0.0	15.7
TOPSOIL REMOVAL	13.4	7.0
EMBANKMENT	8.9	11.1
ADDITIONAL UNSUITABLE	25.8	6.3

ADDITIONAL TOPSOIL REMOVAL (PAID FOR AS:  
 REMOVAL AND DISPOSAL OF UNSUITABLE MATERIAL)

F.A.U. RTE.	SECTION	COUNTY	TOTAL SHEETS	SHEET NO.
1512	D5-00093-00-WR	DUPAGE	72	66

CONTRACT NO. 83985

STA. TO STA.  
 FED. ROAD DIST. NO. 1 ILLINOIS FED. AID PROJECT

59TH STREET  
 CROSS-SECTIONS

SCALE: 1"=2' V