


PLOT DATE = 08/15/11
 FILE NAME = 83985-00-00-00-00-00-00
 USER NAME = 008580

ORIGINAL
 SUPPLY
 NOTE BOOK
 NO.

NO. OF
 AREAS CHECKED

DATE

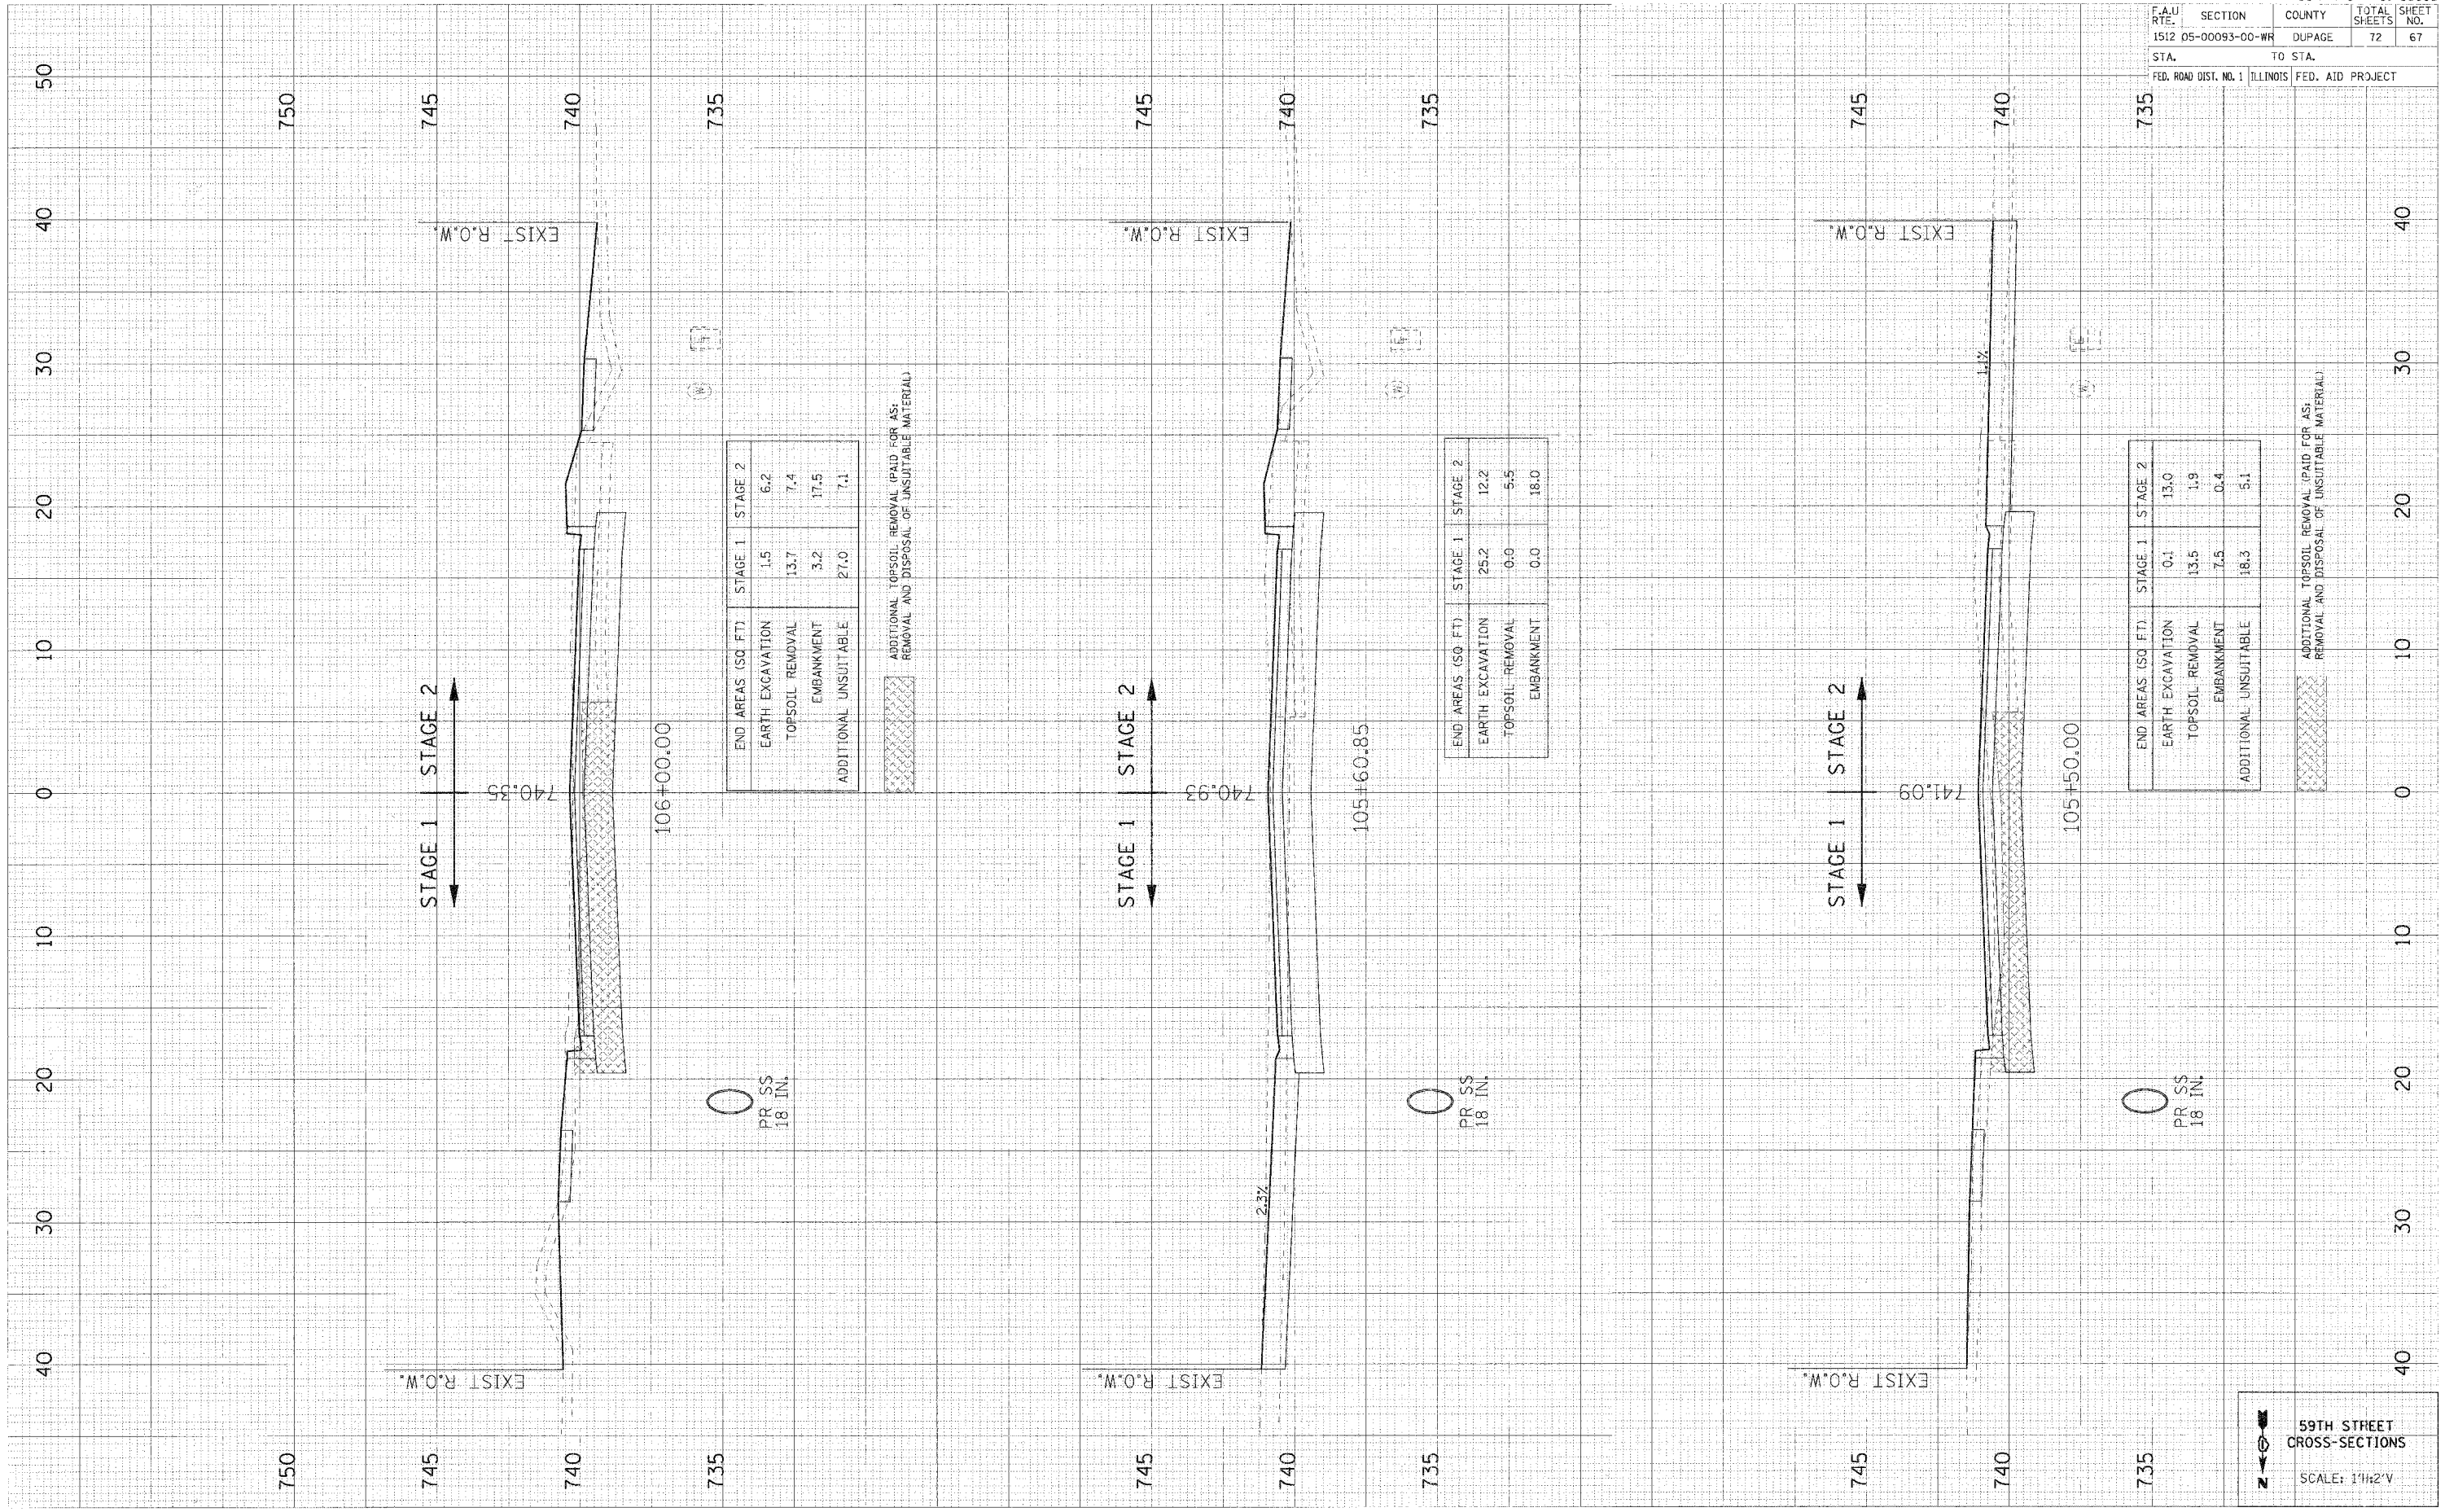

END AREAS (SQ FT)	STAGE 1	STAGE 2
EARTH EXCAVATION	1.5	6.2
TOPSOIL REMOVAL	13.7	7.4
EMBANKMENT	3.2	17.5
ADDITIONAL UNSUITABLE	27.0	7.1

ADDITIONAL TOPSOIL REMOVAL (PAID FOR AS: REMOVAL AND DISPOSAL OF UNSUITABLE MATERIAL)

END AREAS (SQ FT)	STAGE 1	STAGE 2
EARTH EXCAVATION	25.2	12.2
TOPSOIL REMOVAL	0.0	5.5
EMBANKMENT	0.0	18.0

END AREAS (SQ FT)	STAGE 1	STAGE 2
EARTH EXCAVATION	0.1	13.0
TOPSOIL REMOVAL	13.5	1.9
EMBANKMENT	7.5	0.4
ADDITIONAL UNSUITABLE	18.3	5.1

ADDITIONAL TOPSOIL REMOVAL (PAID FOR AS: REMOVAL AND DISPOSAL OF UNSUITABLE MATERIAL)

PR SS
 18 IN.

59TH STREET
 CROSS-SECTIONS
 SCALE: 1"=2' V

F.A.U. RTE.	SECTION	COUNTY	TOTAL SHEETS	SHEET NO.
1512	05-00093-00-WR	DUPAGE	72	67

CONTRACT NO. 83985