


PLOT DATE = DATE
 FILE NAME = FILE#
 USER NAME = USER#

ORIGINAL SURVEYOR
 SUPPLY PLOTTED
 NOTE BOOK TEMPLATE
 NO. AREAS CHECKED

FINAL SURVEYOR
 SUPPLY PLOTTED
 NOTE BOOK TEMPLATE
 NO. AREAS CHECKED

BY DATE

BY DATE

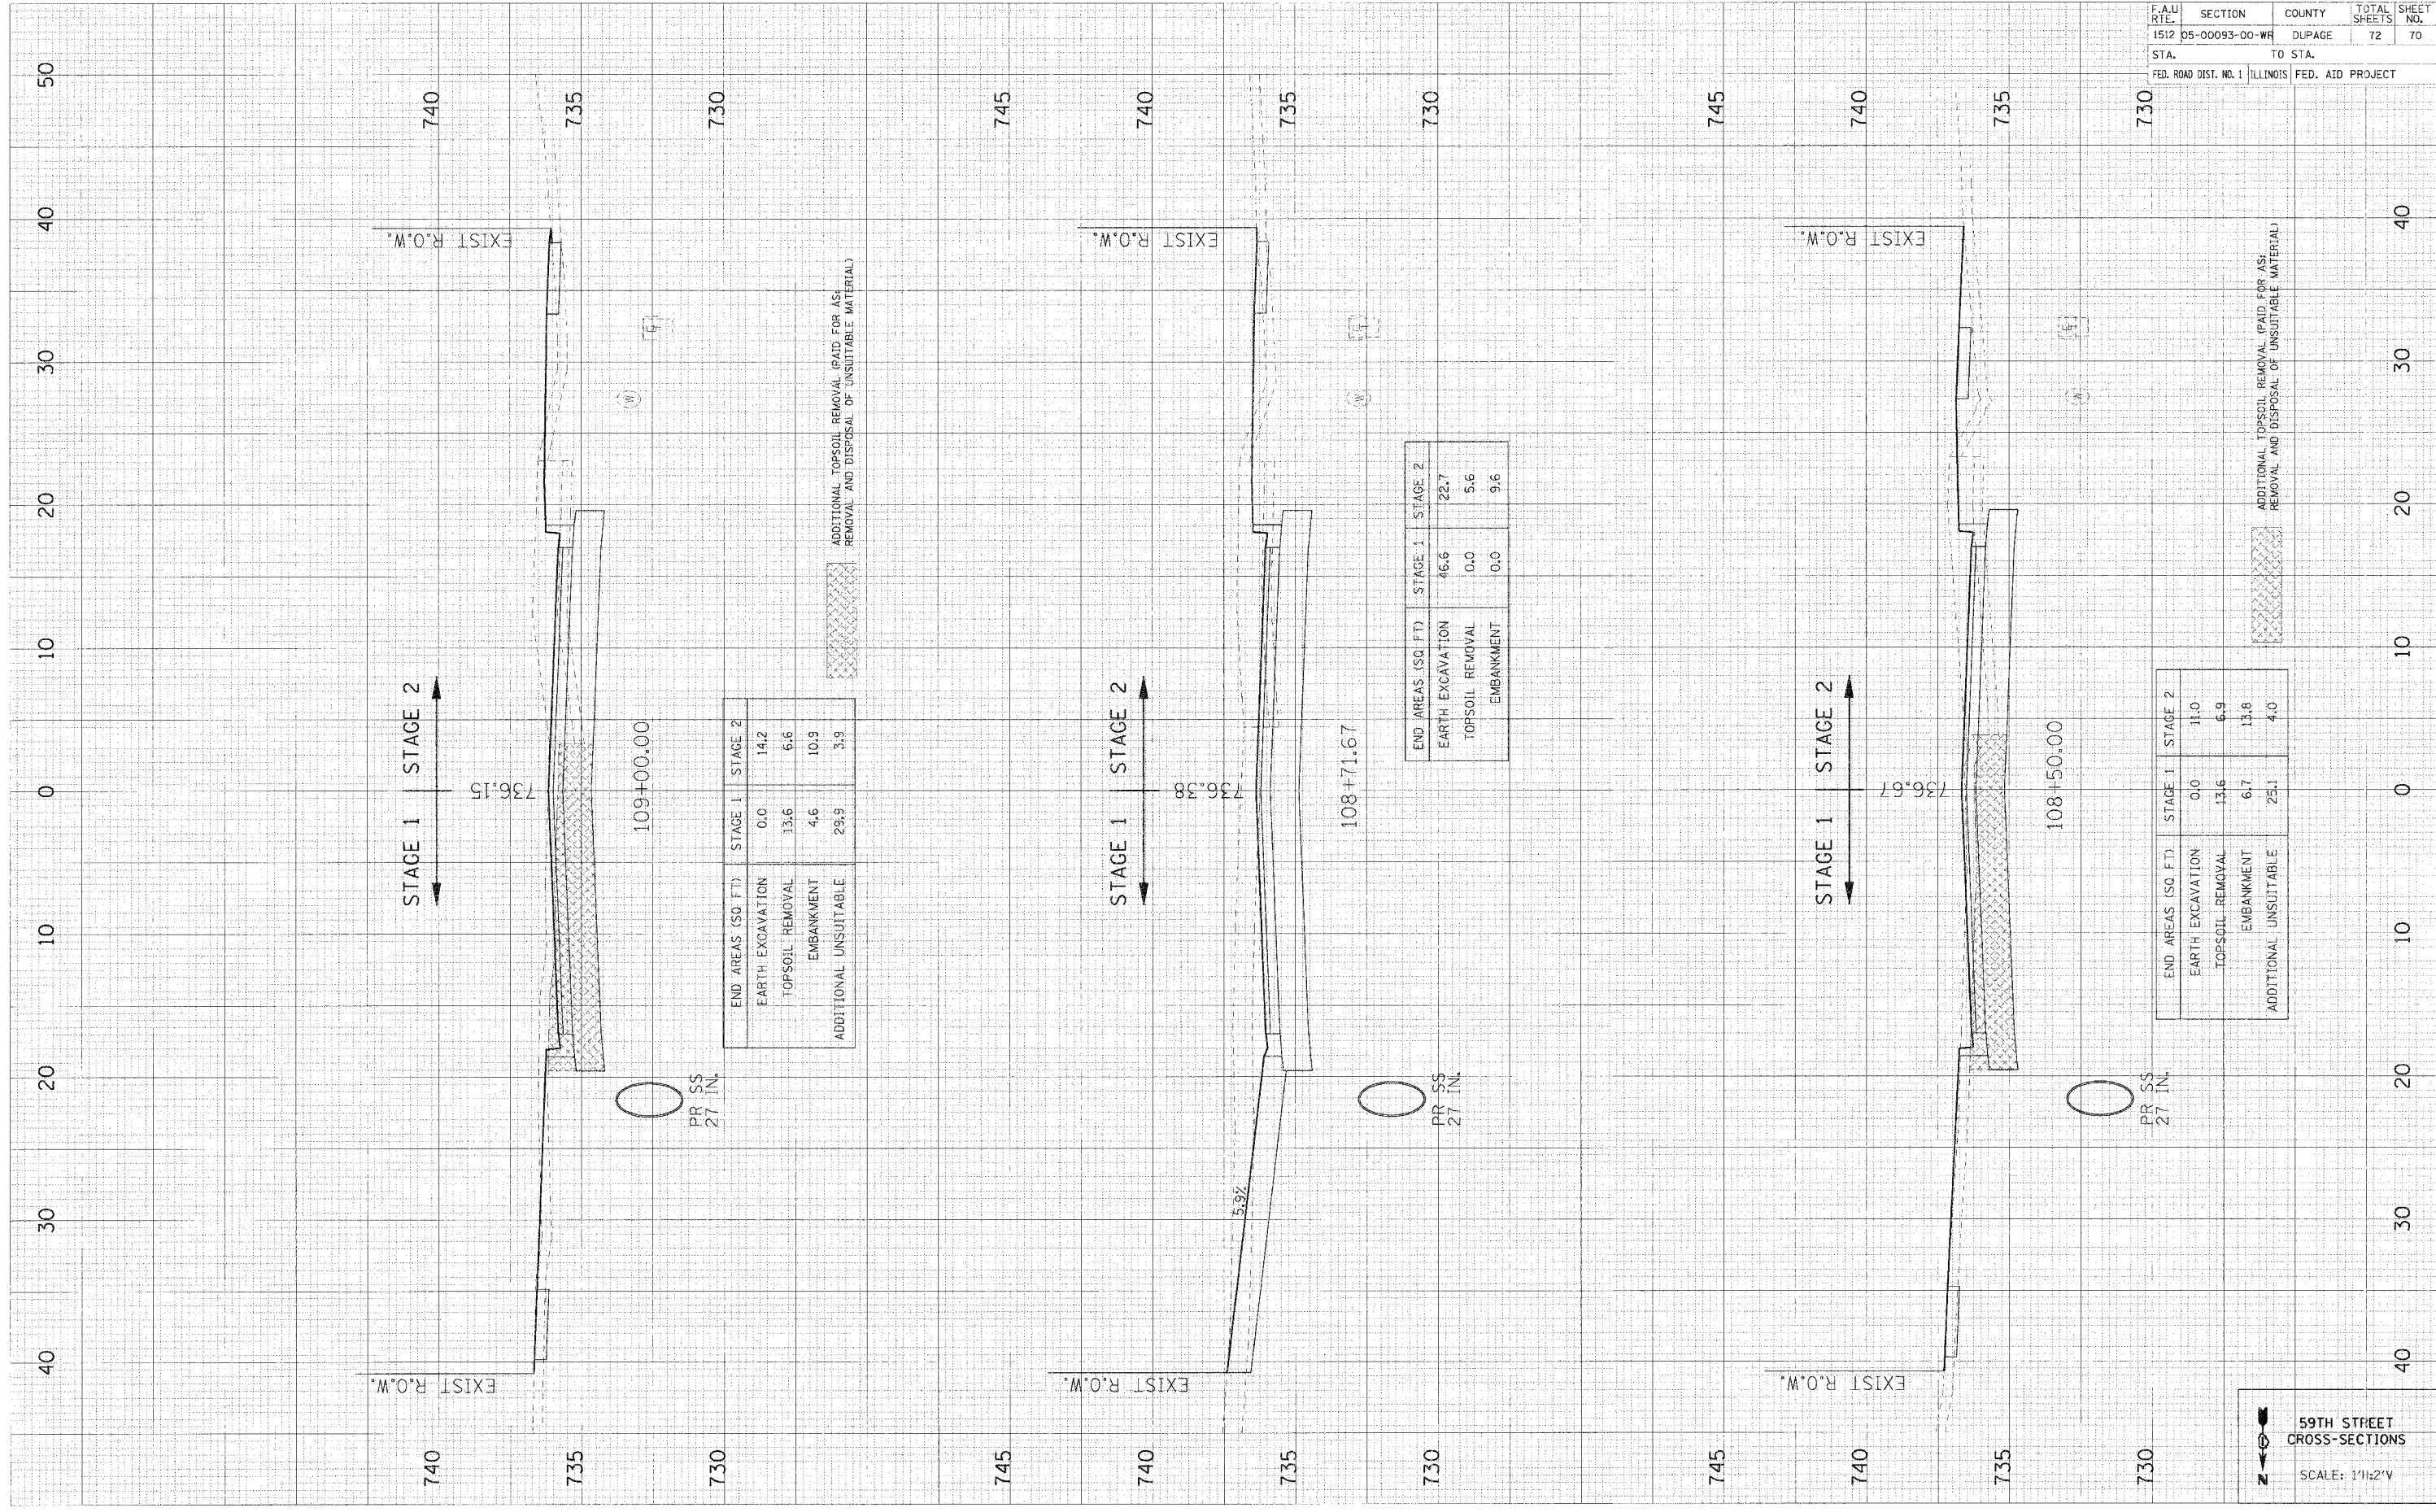

END AREAS (SQ. FT.)	STAGE 1	STAGE 2
EARTH EXCAVATION	0.0	14.2
TOPSOIL REMOVAL	13.6	6.6
EMBANKMENT	4.6	10.9
ADDITIONAL UNSUITABLE	29.9	3.9

END AREAS (SQ. FT.)	STAGE 1	STAGE 2
EARTH EXCAVATION	46.6	22.7
TOPSOIL REMOVAL	0.0	5.6
EMBANKMENT	0.0	9.6

END AREAS (SQ. FT.)	STAGE 1	STAGE 2
EARTH EXCAVATION	0.0	11.0
TOPSOIL REMOVAL	13.6	6.9
EMBANKMENT	6.7	13.8
ADDITIONAL UNSUITABLE	25.1	4.0

59TH STREET
 CROSS-SECTIONS
 SCALE: 1"=2'V

F.A.U. RTE.	SECTION	COUNTY	TOTAL SHEETS	SHEET NO.
1512	05-00093-00-WF	DUPAGE	72	70

CONTRACT NO. 83985

STA.	TO STA.
FED. ROAD DIST. NO. 1	ILLINOIS FED. AID PROJECT

ADDITIONAL TOPSOIL REMOVAL (PAID FOR ASH REMOVAL AND DISPOSAL OF UNSUITABLE MATERIAL)