


F.A.U. RTE.	SECTION	COUNTY	TOTAL SHEETS	SHEET NO.
1512	D5-00093-00-WR	DUPAGE	72	72
STA.		TO STA.		
FED. ROAD DIST. NO. 1		ILLINOIS FED. AID PROJECT		

FINAL SURVEY	REVISIONS	DATE
NO. 1	NO. 1	
NO. 2	NO. 2	
NO. 3	NO. 3	
NO. 4	NO. 4	

ORIGINAL SURVEY	REVISIONS	DATE
NO. 1	NO. 1	
NO. 2	NO. 2	
NO. 3	NO. 3	
NO. 4	NO. 4	

PLOT DATE = #DATE#  
 FILE NAME = #FILE#  
 PLOT SCALE = #SCALE#  
 USER NAME = #USER#

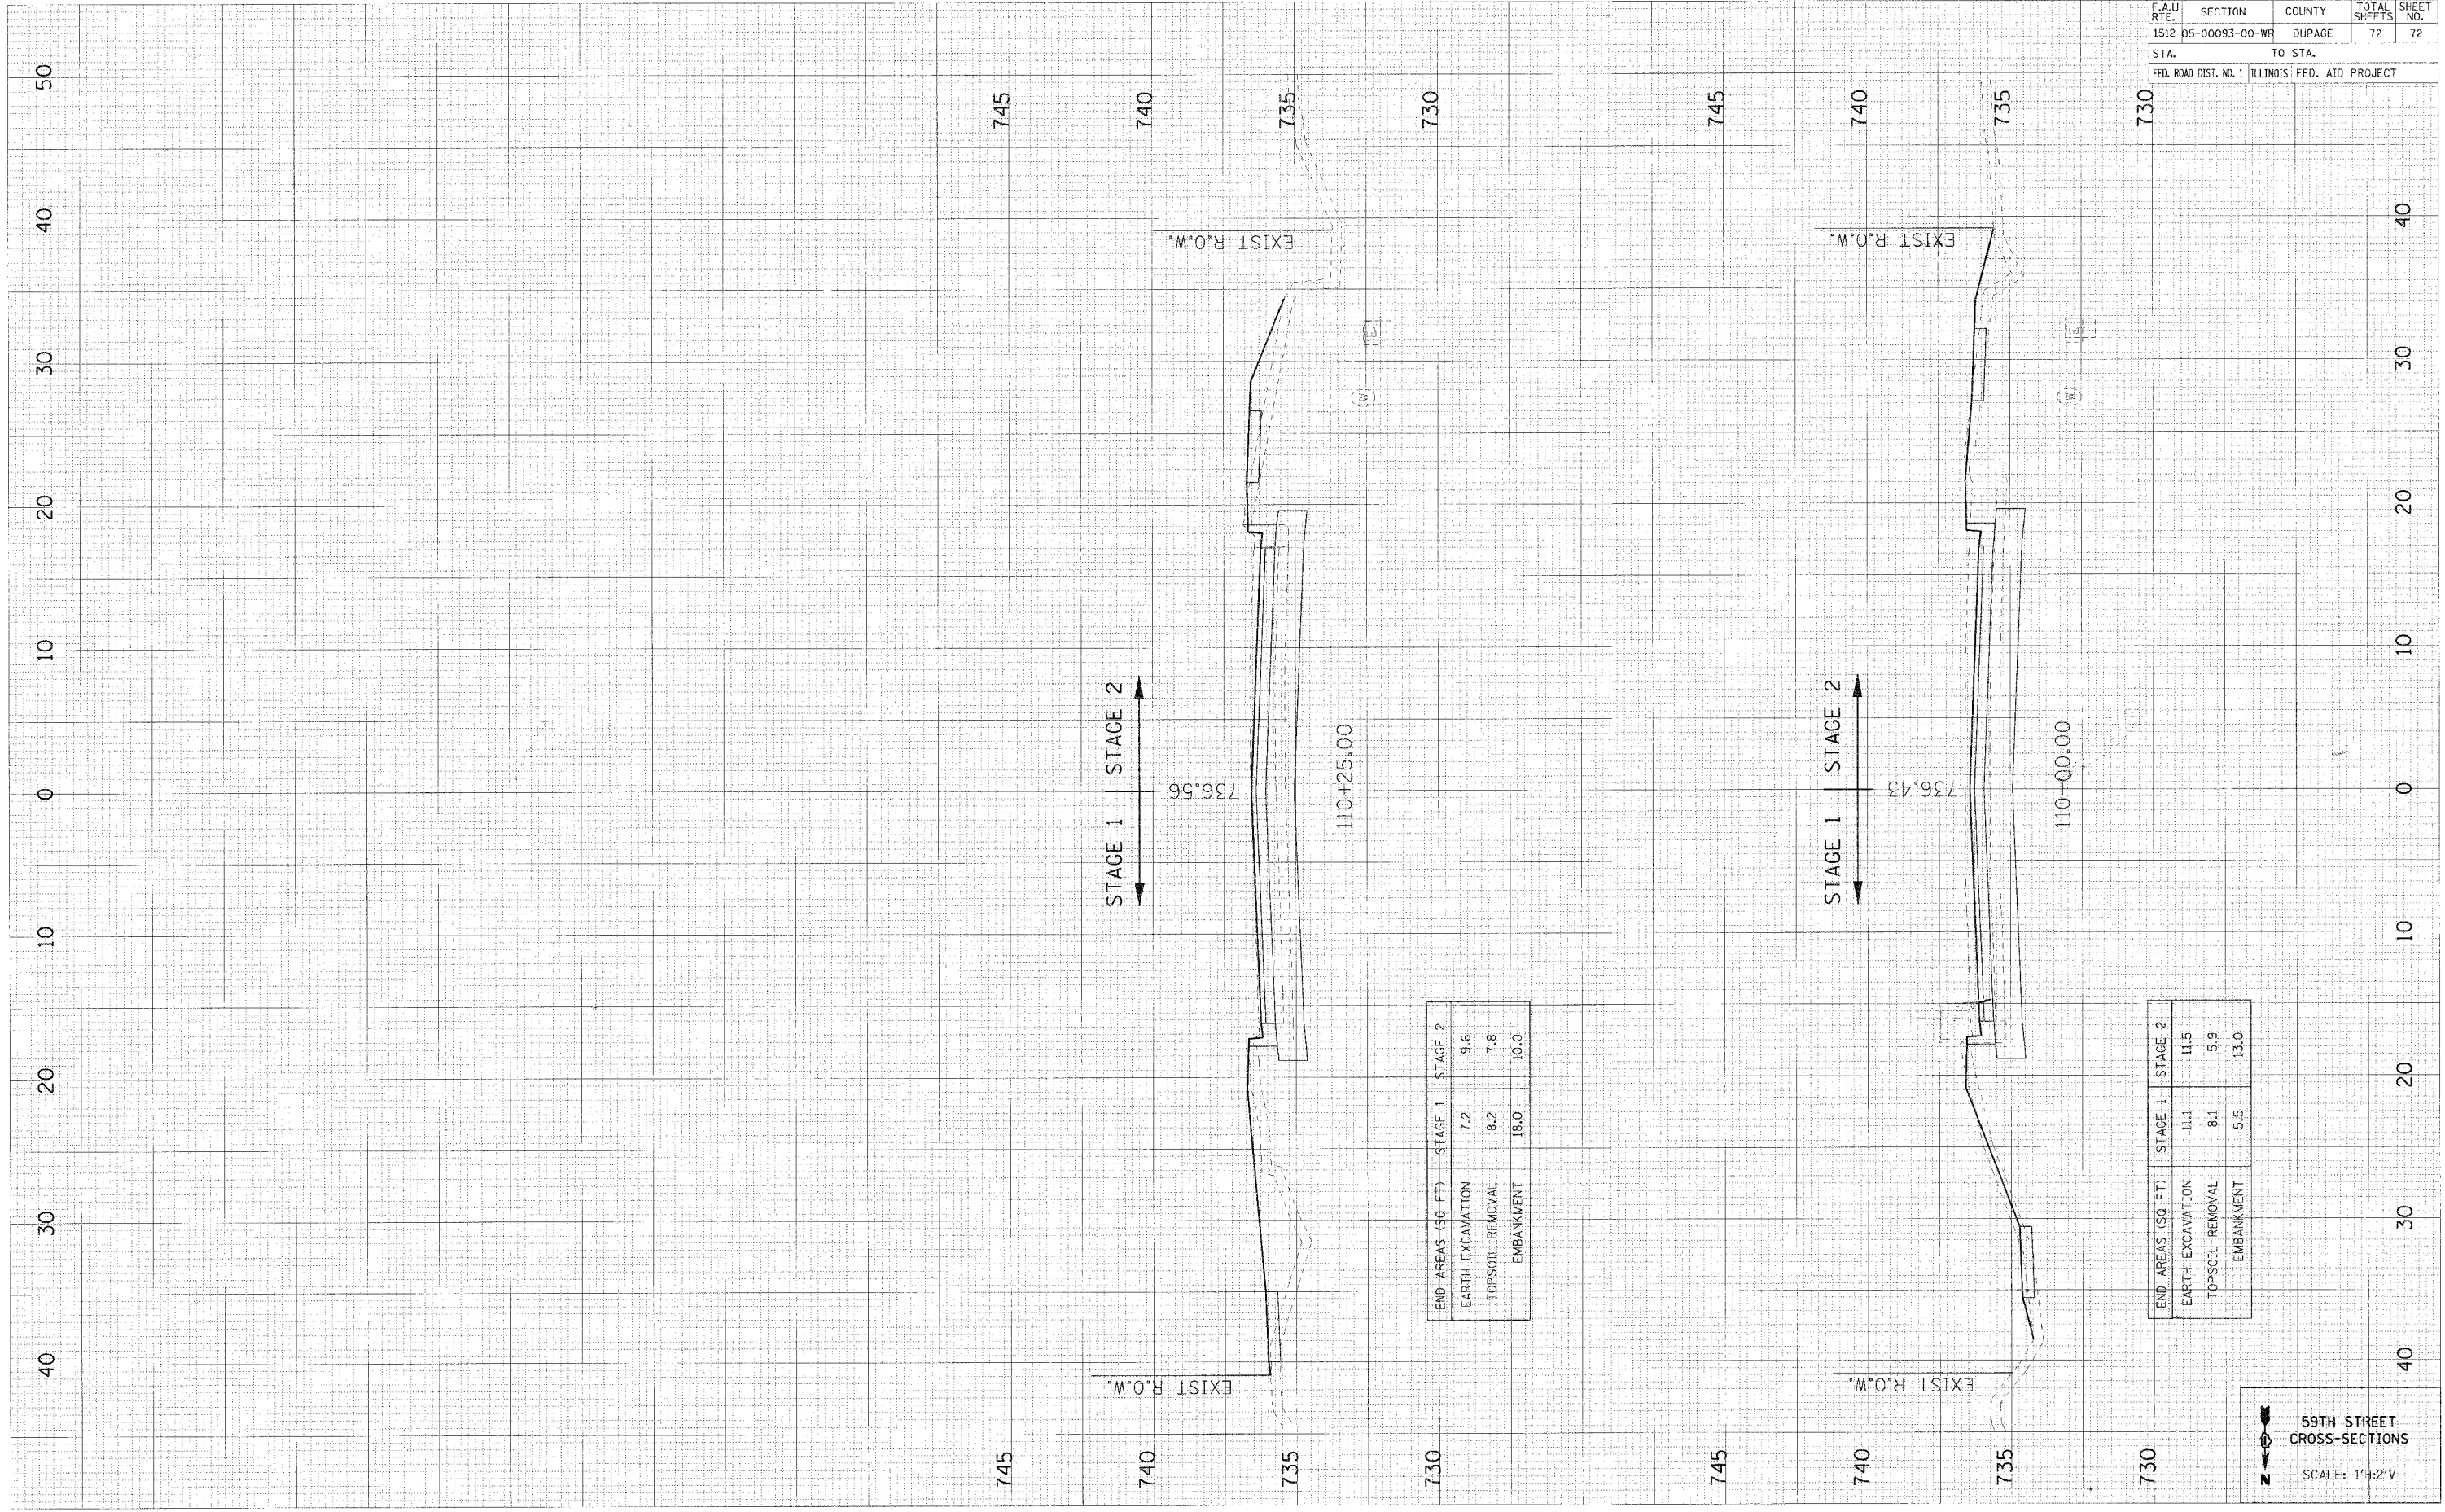

END AREAS (SQ FT)	STAGE 1	STAGE 2
EARTH EXCAVATION	7.2	9.6
TOPSOIL REMOVAL	8.2	7.8
EMBANKMENT	18.0	10.0

END AREAS (SQ FT)	STAGE 1	STAGE 2
EARTH EXCAVATION	11.1	11.5
TOPSOIL REMOVAL	8.1	5.9
EMBANKMENT	5.5	13.0

59TH STREET  
 CROSS-SECTIONS  
 SCALE: 1"=2'V