FOR INDEX OF SHEETS, SEE SHEET NO. 2

FOR LIST OF STATE AND LOCAL STANDARDS, SEE SHEET NO. 2

PROJECT LOCATED WITHIN THE VILLAGE OF WESTMONT

TRAFFIC DATA

POSTED SPEED: 25MPH DESIGN SPEED: 30MPH

CURRENT ADT (2006): 2,882 VPD DESIGN ADT (2030): 4,000 VPD

DESIGN DESIGNATION URBAN COLLECTOR

0 100' 200' 300' — 1" = 100'
0 10' 20' 30' — 1" = 10'
0 50' 100' — 1" = 50'
0 50' 100' — 1" = 40'
0 50' 100' — 1" = 30'
0 50' 100' — 1" = 30'

FULL SIZE PLANS HAVE BEEN PREPARED USING STANDARD ENGINEERING SCALES. REDUCED SIZED PLANS WILL NOT CONFORM TO STANDARD SCALES. IN MAKING MEASUREMENTS ON REDUCED PLANS, THE ABOVE SCALES MAY BE USED.

J.U.L.I.I

JOINT UTILITY LOCATION INFORMATION FOR EXCAVATION 1-800-892-0123

CONTRACT NO. 83986

## STATE OF ILLINOIS DEPARTMENT OF TRANSPORTATION DIVISION OF HIGHWAYS

## PLANS FOR PROPOSED FEDERAL AID PROJECT

**FAU 2993 (WILLIAMS STREET)** 

Section No.: 05-00094-00-WR


63RD STREET TO 59TH STREET

**ROADWAY RECONSTRUCTION AND WIDENING** 

Project No.: M-8003 (707)

**DUPAGE COUNTY** 

C-91-053-07

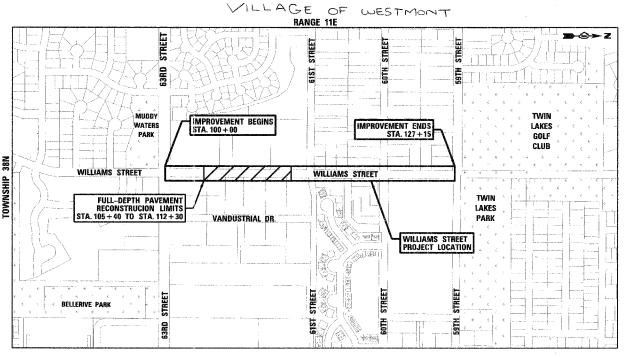

## LOCATION MAP

SCALE: 1" = 0.08 MILES


TOWNSHIP: 38N RANGE: 11E


GROSS LENGTH OF PROJECT = 2,715 LINEAL FEET (0.51 MILES)
NET LENGTH OF PROJECT = 2,715 LINEAL FEET (0.51 MILES)

IL DESIGN FIRM NO. 184-001310



F.A.U. SECTION COUNTY TOTAL SHEETS NO. 2993 05-00094-00-WR DUPAGE 67 1
PROJECT NO.: M-8003 (707)

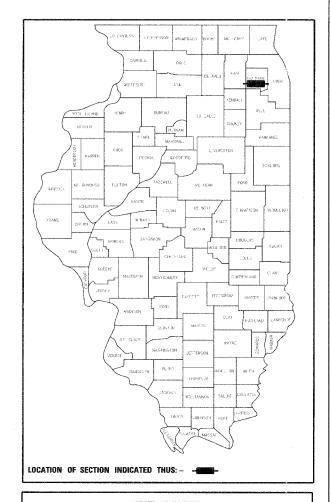

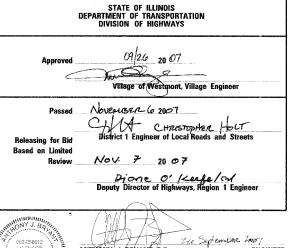



ILLINOIS REGISTRATION No. 062-056612
EXPIRATION DATE: 11/30/2007
APPLIES TO SHEETS 1-40 AND 53-67

ANTHONY J. BRYANT, P.E.

DAVID E. MERTZ, P.E.
ILLINOIS REGISTRATION NO. 062-052068
EXPIRATION DATE: 11/30/2007
APPLIES TO SHEETS 41-52

PRINTED BY THE AUTHORITY OF THE STATE OF ILLINOIS

LD ENGINEER: JESSICA FELICIANO 847-705-4487