



F.A.U. RTE.	SECTION	COUNTY	TOTAL SHEETS	SHEET NO.
2993	05-00094-00-WR	DUPAGE	67	17
STA. 122+00		TO STA. 127+4.14		
FED. ROAD DIST. NO. 1		ILLINOIS FED. AID PROJECT		
PROJECT NO.: M-8003 (707)				

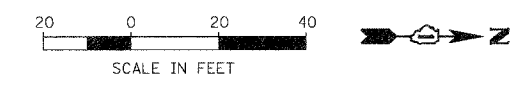

PLAN	REVISIONS	DATE
NO.	BY	
	DATE	
	BY	
	DATE	
	BY	
	DATE	

PROFILE	REVISIONS	DATE
NO.	BY	
	DATE	
	BY	
	DATE	
	BY	
	DATE	

MATCHLINE STA 122+00. SEE SHEET 2 OF 3

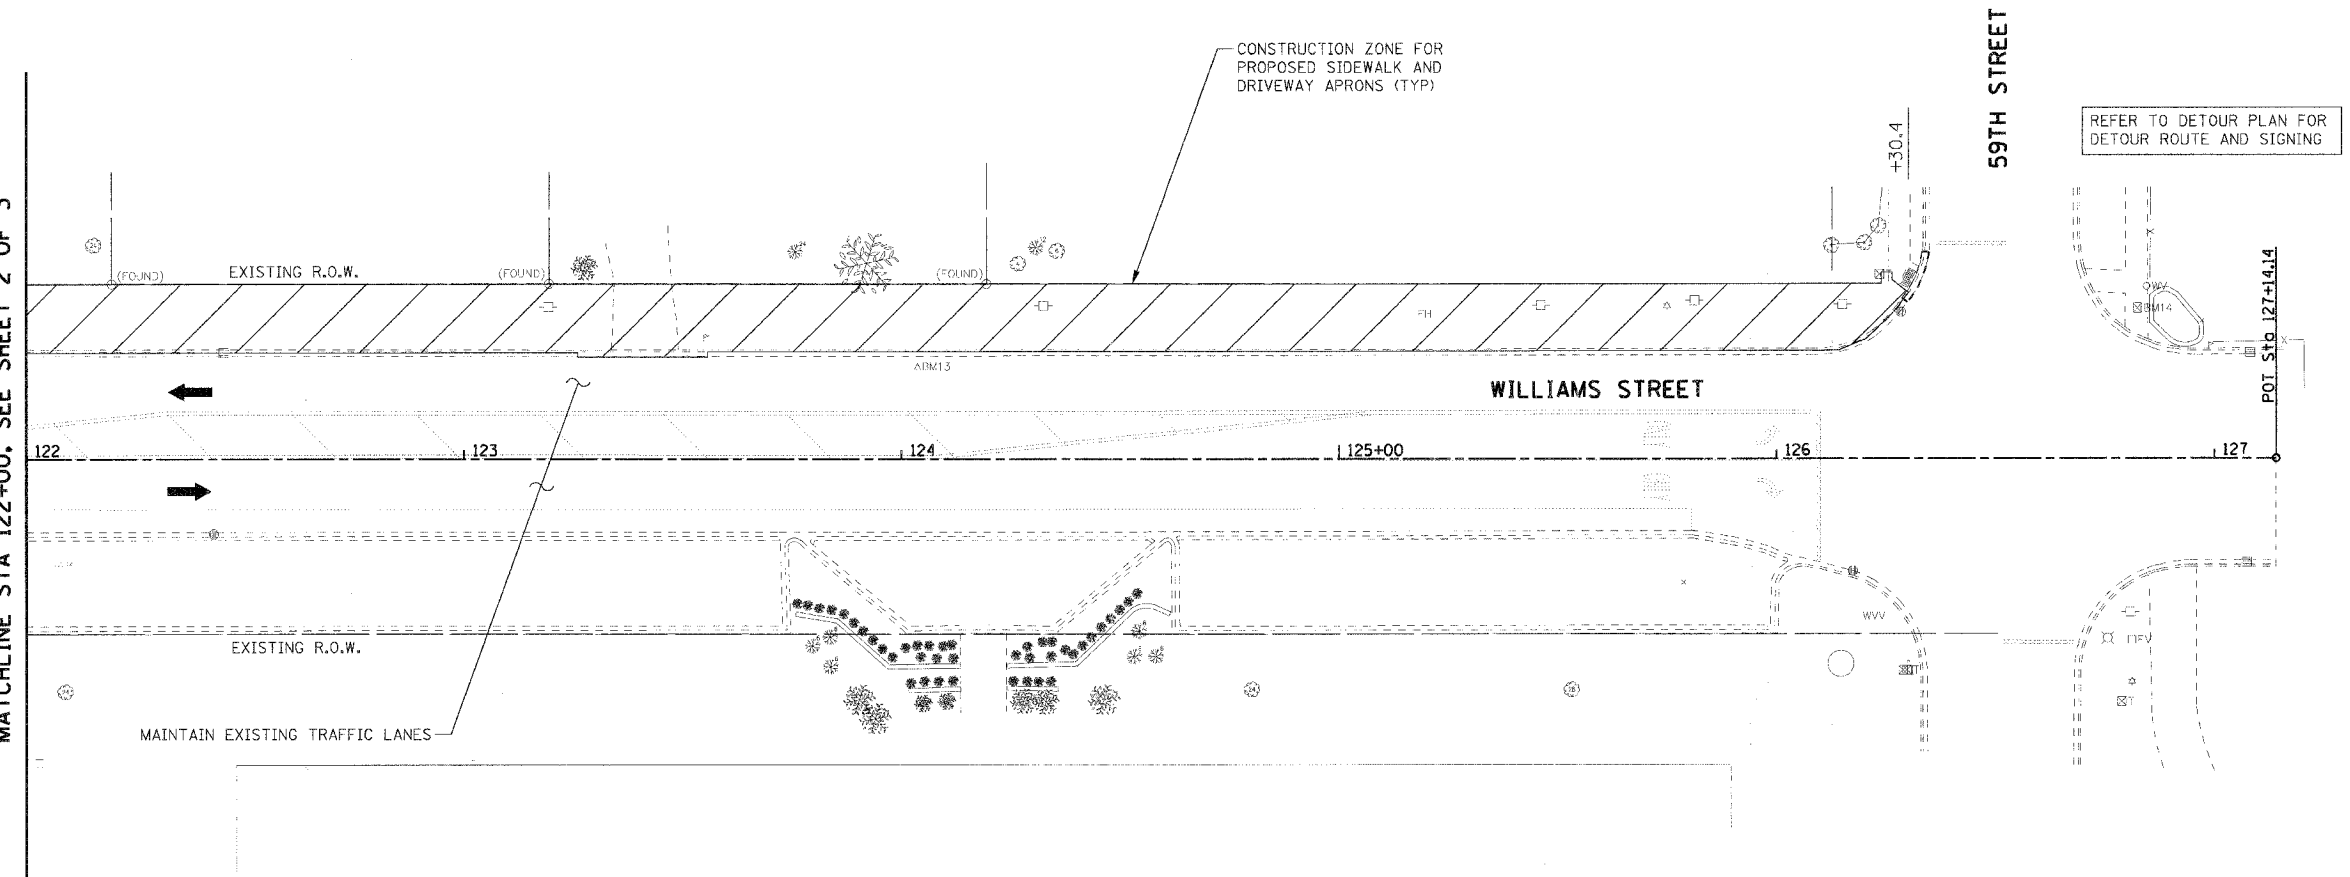

- LEGEND:**
- CONSTRUCTION ZONE
  - DIRECTION OF TRAFFIC
  - TYPE II BARRICADE
  - TYPE III BARRICADE
  - TEMPORARY TRAFFIC SIGN

**NOTES:**

- WILLIAMS STREET CLOSED TO THRU TRAFFIC BETWEEN 63RD STREET AND 61ST STREET. REFER TO DETOUR PLAN FOR MORE INFORMATION.

PLOT DATE = #DATE#  
 PLOT SCALE = #SCALE#  
 PLOT USER = #USER#

REVISIONS		ILLINOIS DEPARTMENT OF TRANSPORTATION
NAME	DATE	
		VILLAGE OF WESTMONT WILLIAMS STREET RECONSTRUCTION MAINTENANCE OF TRAFFIC, STAGE 2 SHEET 3 OF 3
SCALE: 1:20		DRAWN BY: JMT
DATE: 09/21/07		CHECKED BY: MAP