


F.A.U. RTE.	SECTION	COUNTY	TOTAL SHEETS	SHEET NO.
2993 05-00094-00-WR	DUPAGE		67	61
STA. TO STA.		FED. ROAD DIST. NO. 1 ILLINOIS FED. AID PROJECT		

FINAL SURVEY	DATE
NO. 1	
NO. 2	
NO. 3	
NO. 4	
NO. 5	
NO. 6	
NO. 7	
NO. 8	
NO. 9	
NO. 10	

ORIGINAL SURVEY	DATE
NO. 1	
NO. 2	
NO. 3	
NO. 4	
NO. 5	
NO. 6	
NO. 7	
NO. 8	
NO. 9	
NO. 10	

PLOT DATE = 04/25/18  
 PLOT SCALE = 1"=20'  
 USER NAME = 015018

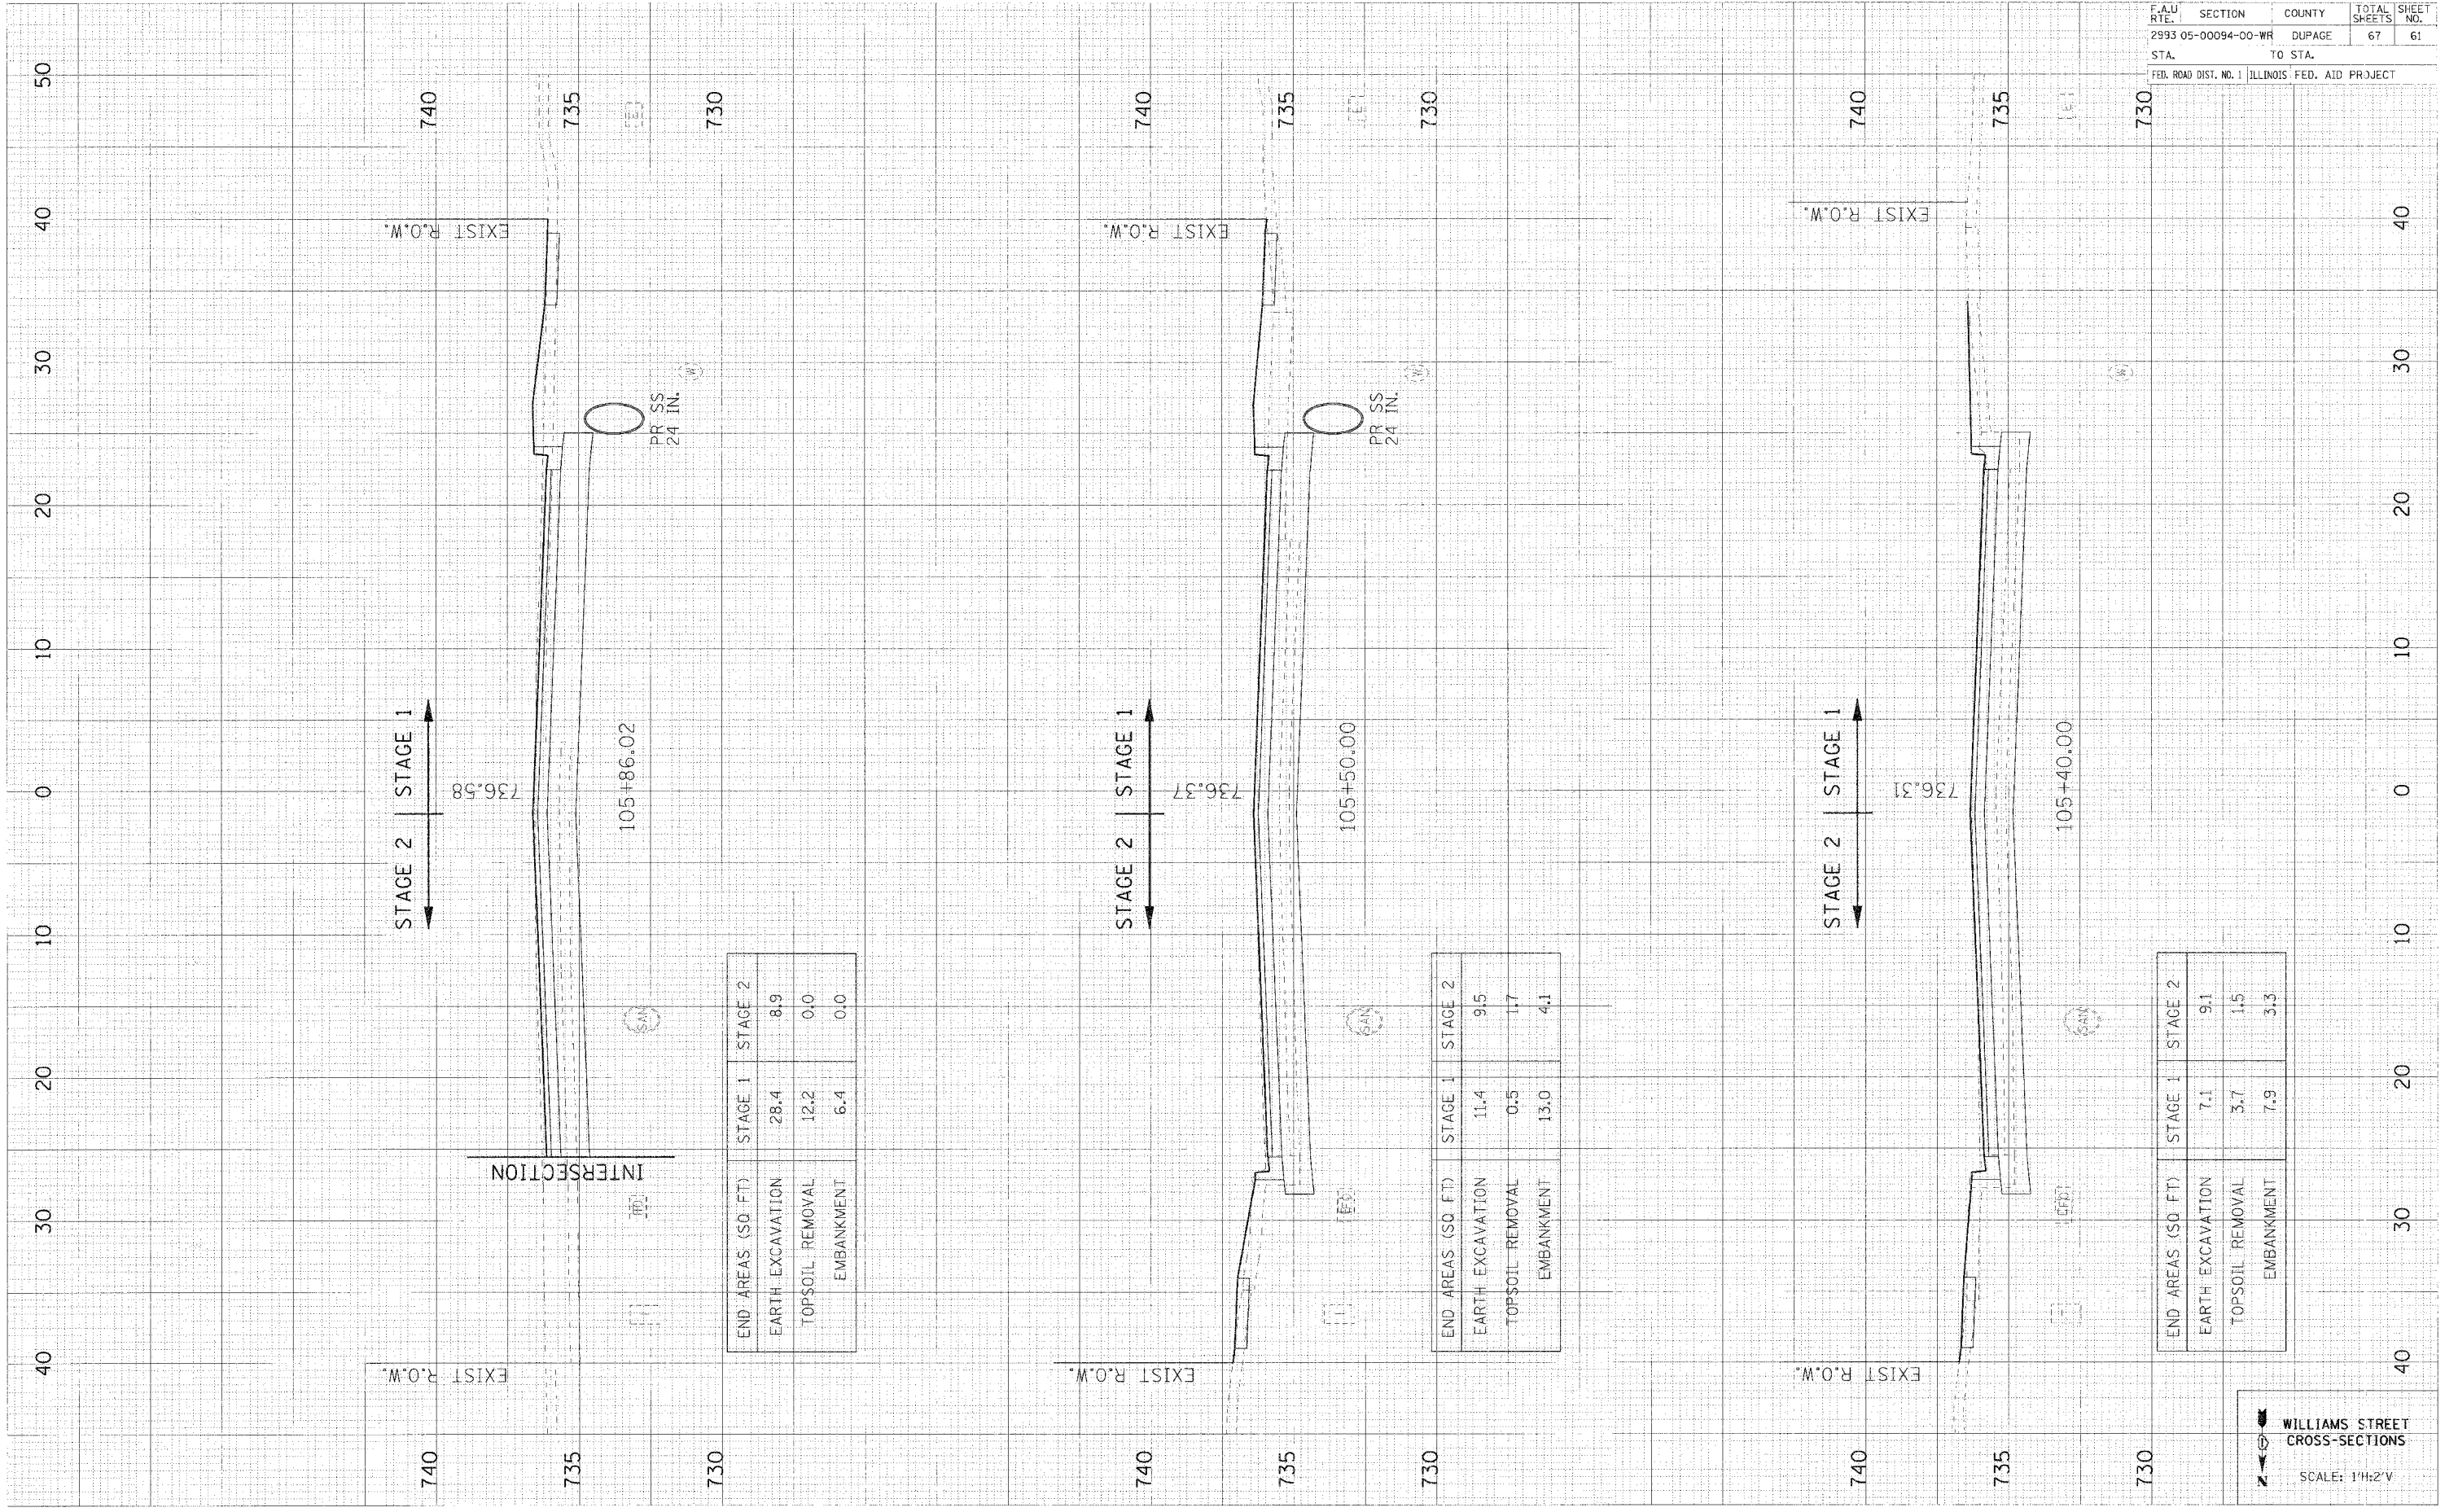

END AREAS (SQ. FT.)	STAGE 1	STAGE 2
EARTH EXCAVATION	28.4	8.9
TOPSOIL REMOVAL	12.2	0.0
EMBANKMENT	6.4	0.0

END AREAS (SQ. FT.)	STAGE 1	STAGE 2
EARTH EXCAVATION	11.4	9.5
TOPSOIL REMOVAL	0.5	1.7
EMBANKMENT	13.0	4.1

END AREAS (SQ. FT.)	STAGE 1	STAGE 2
EARTH EXCAVATION	7.1	9.1
TOPSOIL REMOVAL	3.7	1.5
EMBANKMENT	7.9	3.3

WILLIAMS STREET  
 CROSS-SECTIONS  
 SCALE: 1"=20'