


F.A.U. RTE.	SECTION	COUNTY	TOTAL SHEETS	SHEET NO.
2993	05-00094-00-WR	DUPAGE	67	62
STA.		TO STA.		
FED. ROAD DIST. NO. 1 ILLINOIS FED. AID PROJECT				

FINAL SURVEY	DATE
NO. & BOOK	
AREAS CHECKED	

ORIGINAL SURVEY	DATE
NO. & BOOK	
AREAS CHECKED	

PLOT DATE = 8/21/14
 PLOT SCALE = 1"=20'
 USER NAME = RUSBRK

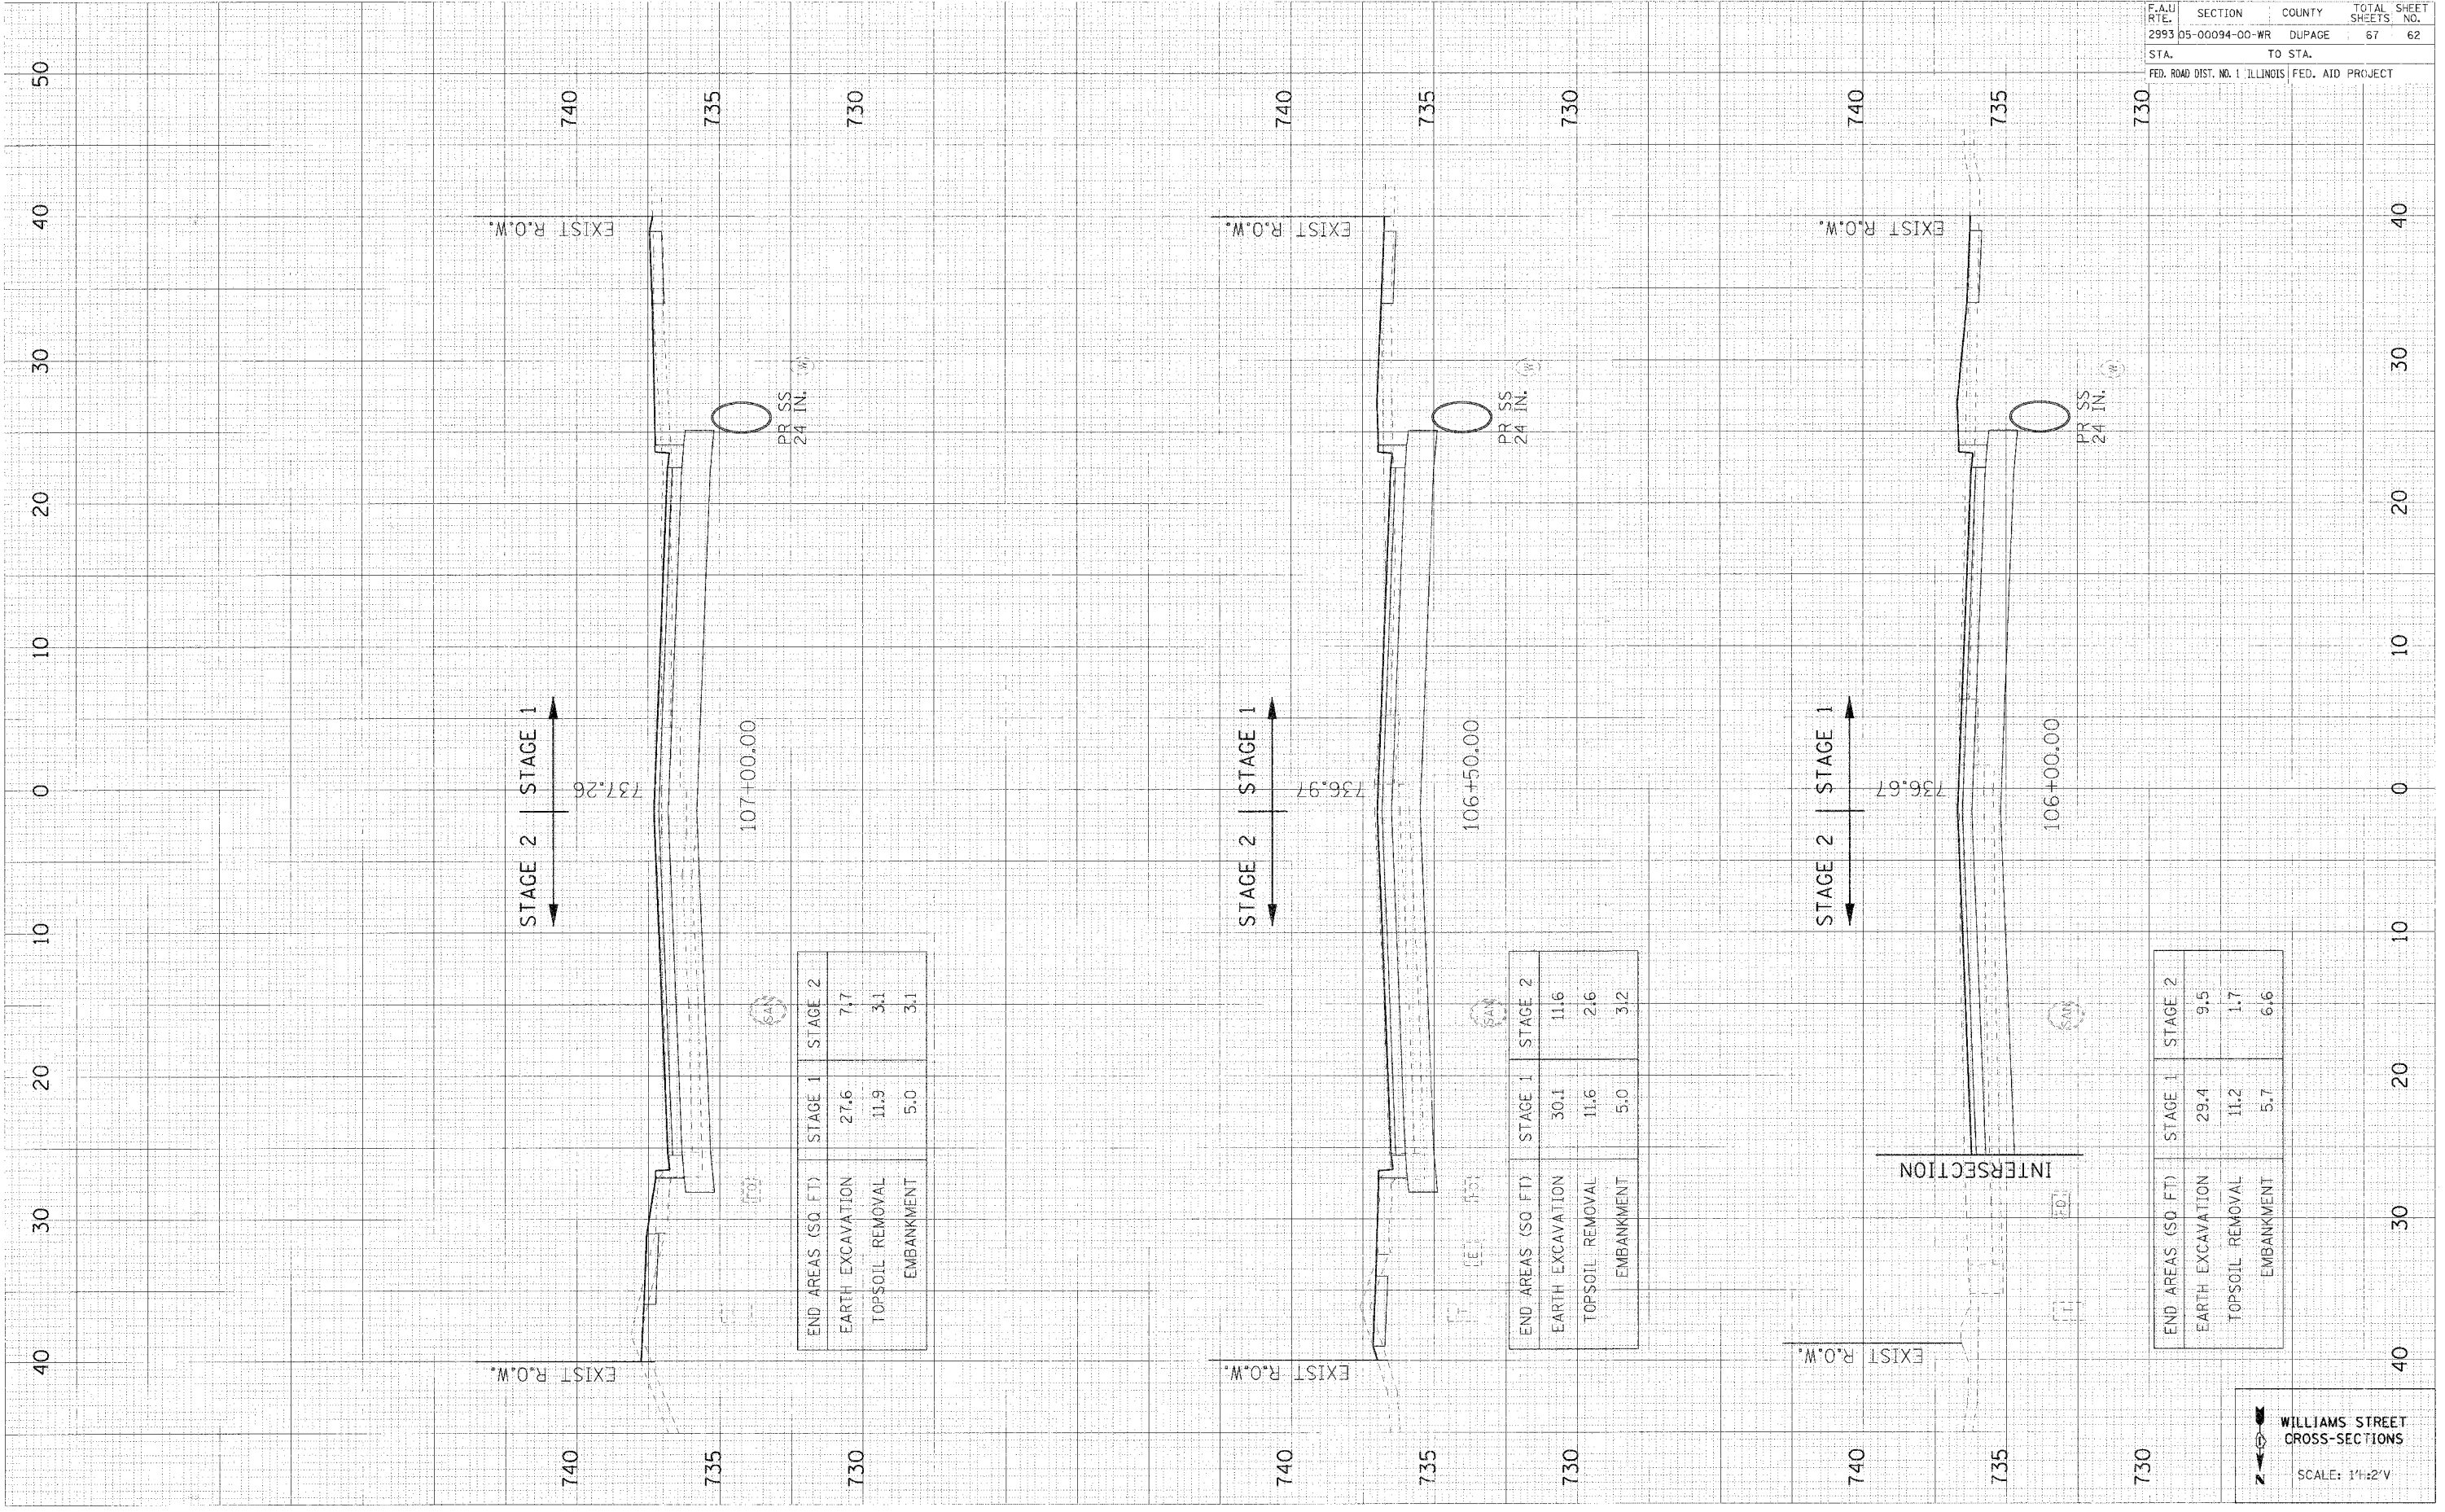

STAGE 2 | STAGE 1

737.26

107+00.00

6A

END AREAS (SQ. FT.)	STAGE 1	STAGE 2
EARTH EXCAVATION	27.6	7.7
TOPSOIL REMOVAL	11.9	3.1
EMBANKMENT	5.0	3.1

STAGE 2 | STAGE 1

736.97

106+50.00

6A

END AREAS (SQ. FT.)	STAGE 1	STAGE 2
EARTH EXCAVATION	30.1	11.6
TOPSOIL REMOVAL	11.6	2.6
EMBANKMENT	5.0	3.2

STAGE 2 | STAGE 1

736.67

106+00.00

6A

END AREAS (SQ. FT.)	STAGE 1	STAGE 2
EARTH EXCAVATION	29.4	9.5
TOPSOIL REMOVAL	11.2	1.7
EMBANKMENT	5.7	6.6

INTERSECTION

WILLIAMS STREET
 CROSS-SECTIONS
 SCALE: 1"=20'