
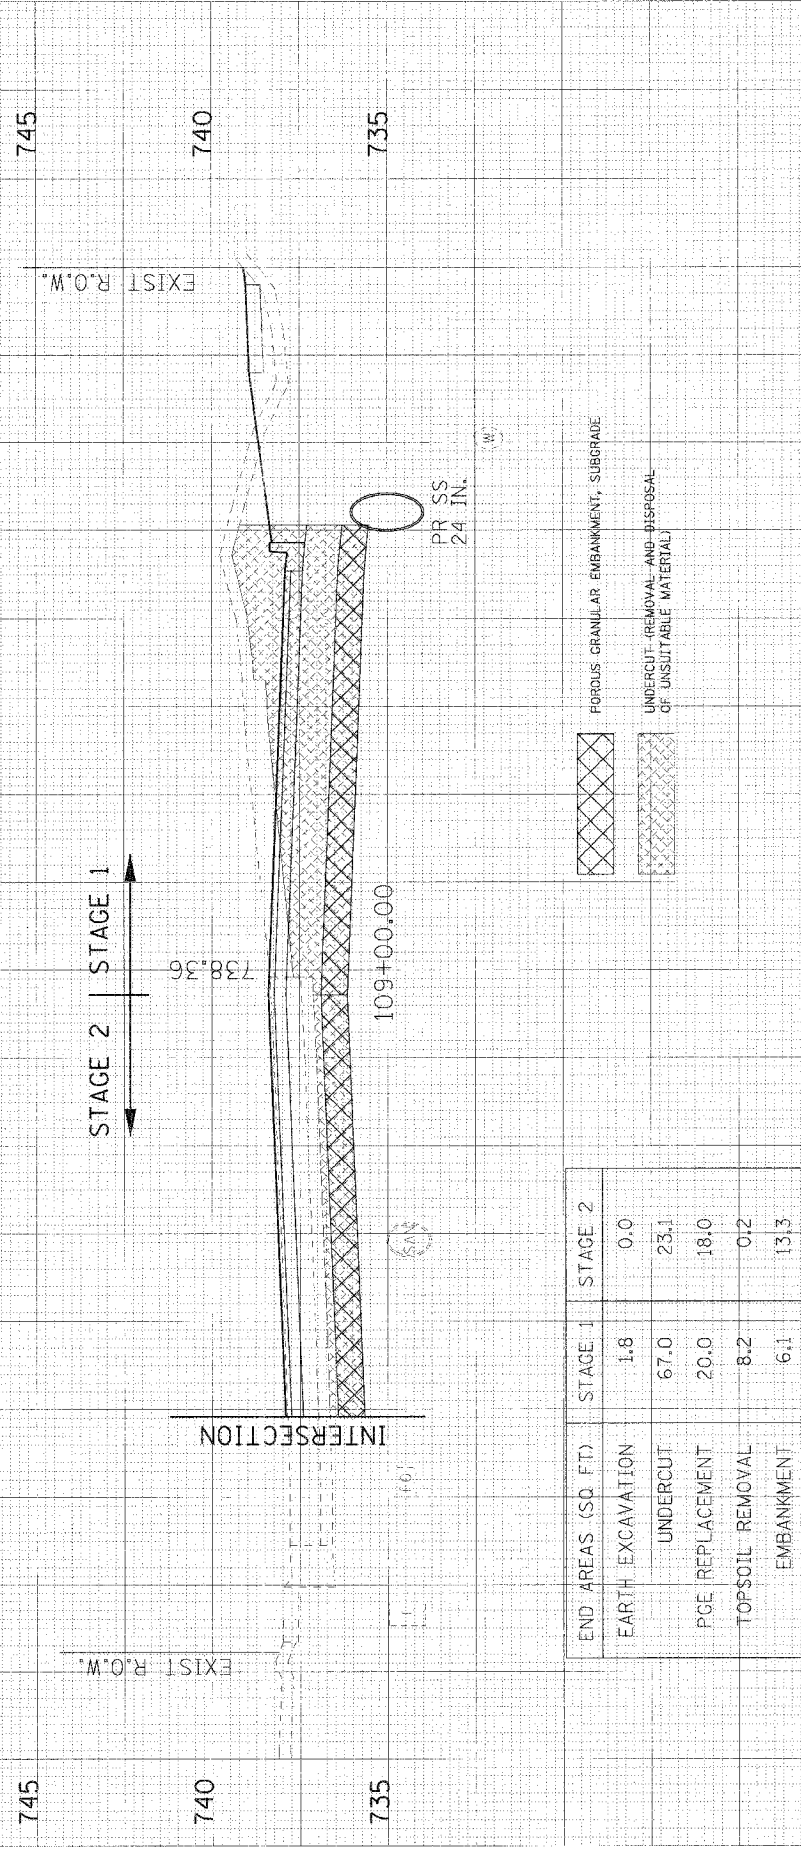


PLOT DATE = #DATE#
 FILE NAME = #TITLE#
 USER NAME = #USER#

ORIGIN: SURVEY
 DATE: _____ BY: _____
 NOTE BOOK: TEMP. AT
 AREA: _____

FORM: SURVEY
 DATE: _____ BY: _____
 NOTE BOOK: TEMP. AT
 AREA: _____

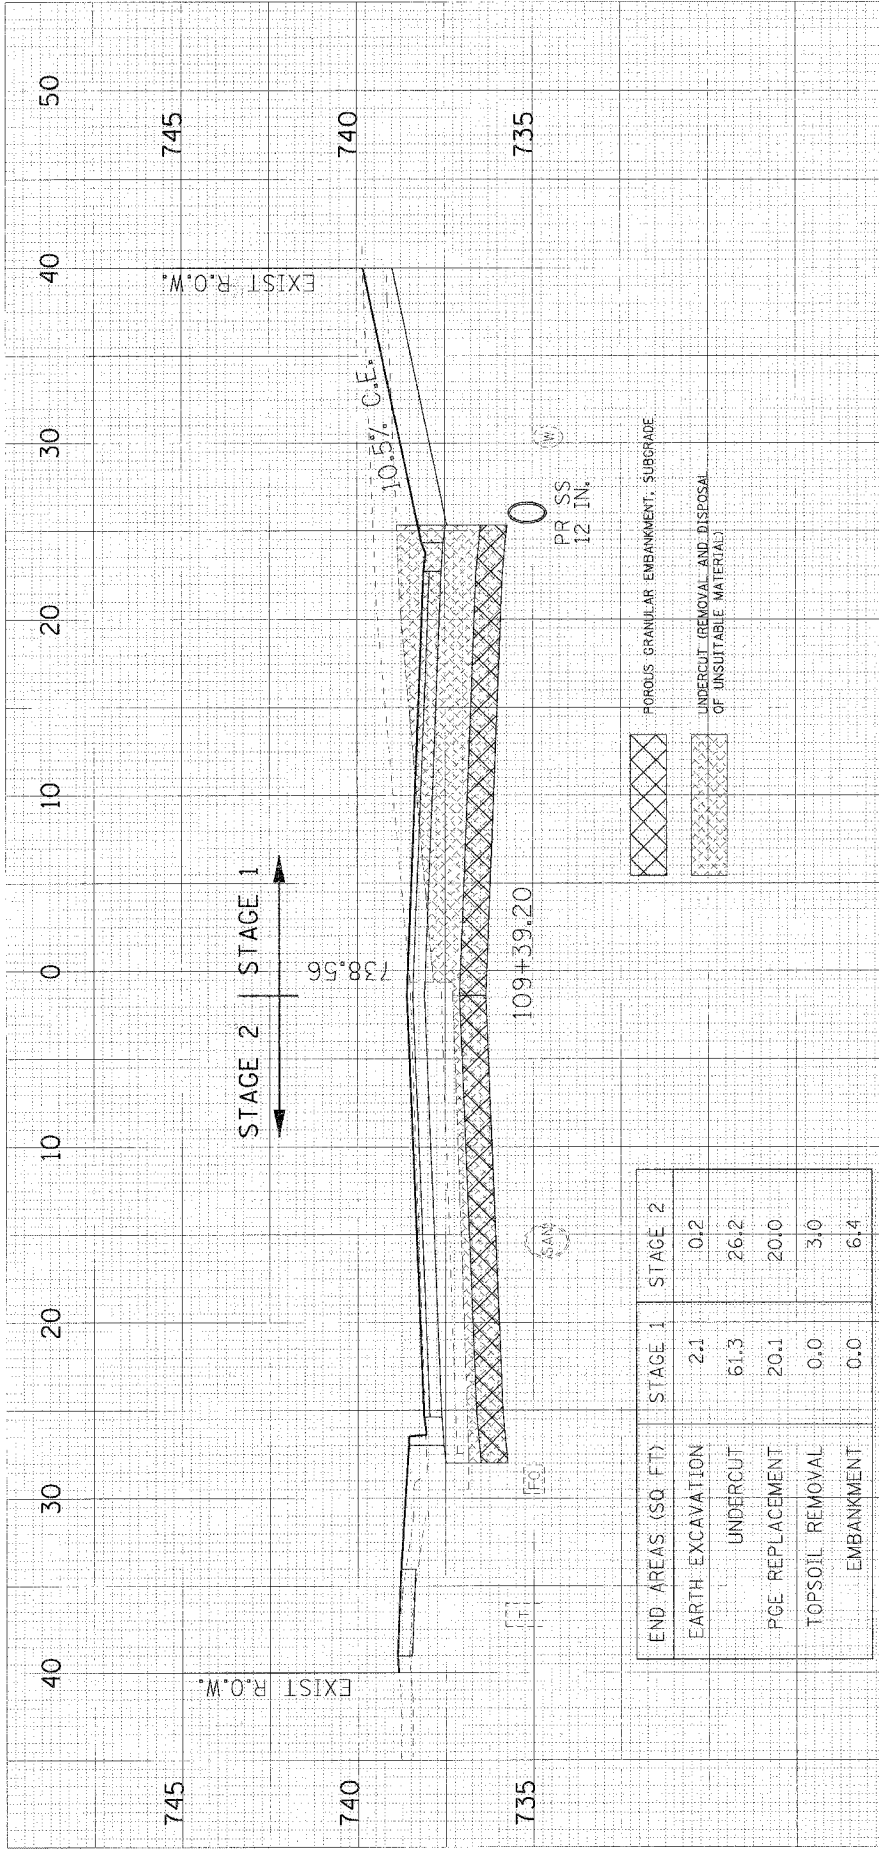

WILLIAMS STREET
 CROSS-SECTIONS
 SCALE: 1"=2'V

CONTRACT NO. 83986			
F.A.U. RTE.	SECTION	COUNTY	TOTAL SHEET NO.
2993	05-00094-00-WR	DUPAGE	67 64
STA. TO STA.		FED. ROAD DIST. NO. 1 ILLINOIS FED. AID PROJECT	