


PLOT DATE: * * * * *
 FILE NAME: * * * * *
 PLOT SCALE: * * * * *
 USER NAME: * * * * *

OFFICIAL SURVEY
 NOTE BOOK ICM' AT
 AREAS CIRCLED

FINAL SURVEY
 NOTE BOOK ICM' AT
 AREAS CIRCLED

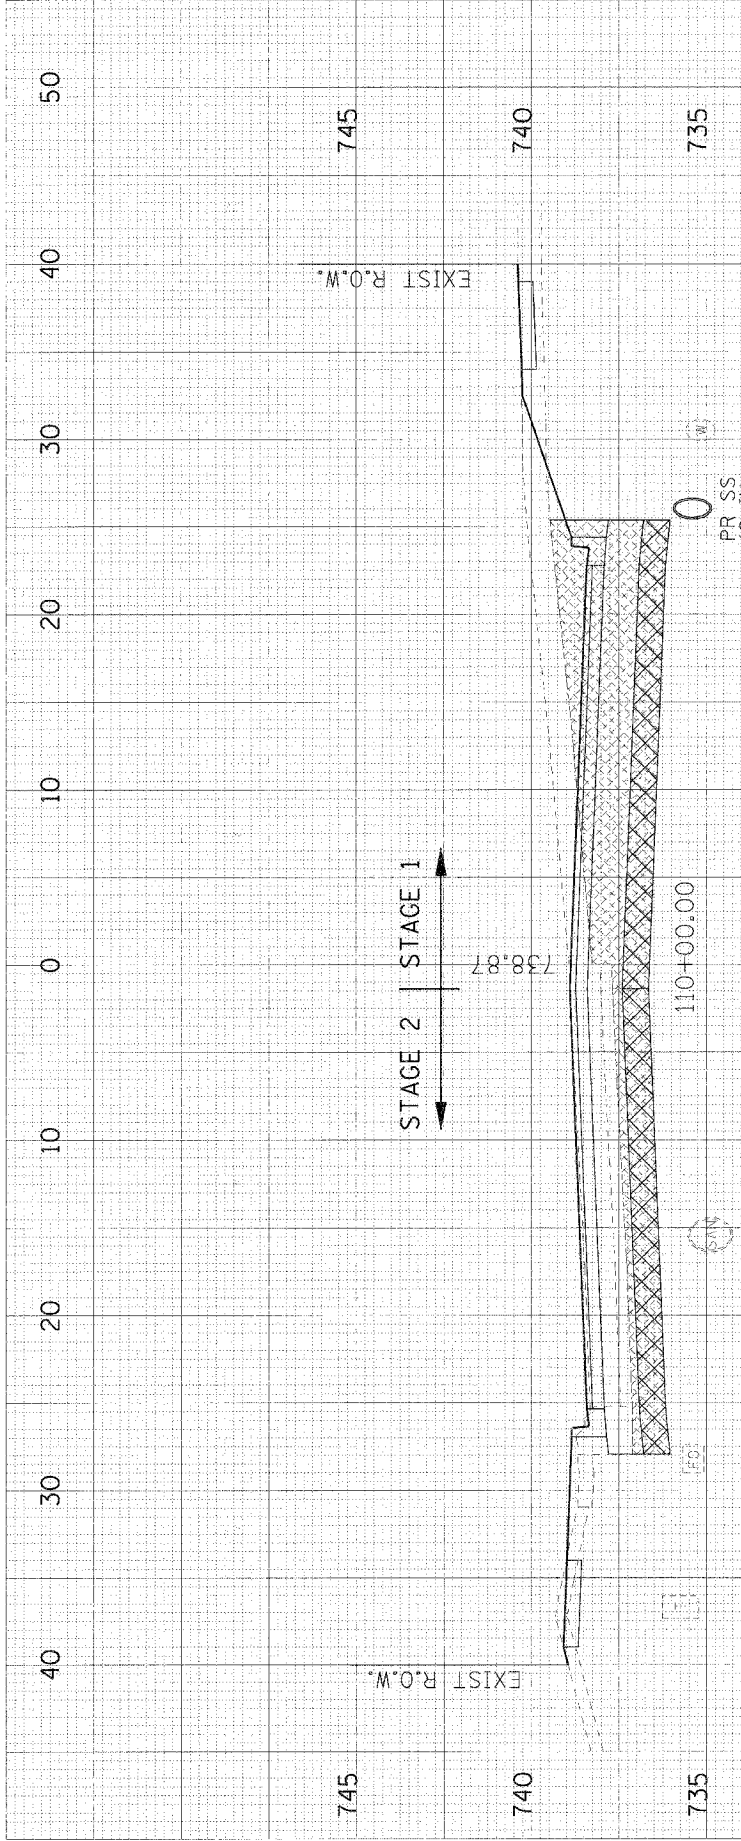

END AREAS (SQ. FT.)	STAGE 1	STAGE 2
EARTH EXCAVATION	0.7	1.1
UNDERCUT	64.0	25.9
PCE REPLACEMENT	20.1	20.0
TOPSOIL REMOVAL	0.0	3.1
EMBANKMENT	4.1	3.9

POROUS GRANULAR EMBANKMENT, SUBGRADE
 UNDERCUT (REMOVAL AND DISPOSAL OF UNSUITABLE MATERIAL)

PR SS
 12 IN.

110+00.00

EXIST R.O.W.

STAGE 2 | STAGE 1

745
740
735

40

50

10

20

30

40

50

10

20

30

40

750

745

740

735

750

745

740

735

EXIST R.O.W.

STAGE 2 | STAGE 1

109+50.00

10.5% C.E.

PR SS
 12 IN.

INTERSECTION

END AREAS (SQ. FT.)	STAGE 1	STAGE 2
EARTH EXCAVATION	3.6	0.0
UNDERCUT	62.8	22.8
PCE REPLACEMENT	20.1	18.0
TOPSOIL REMOVAL	0.0	0.0
EMBANKMENT	0.0	16.3

POROUS GRANULAR EMBANKMENT, SUBGRADE
 UNDERCUT (REMOVAL AND DISPOSAL OF UNSUITABLE MATERIAL)

PR SS
 12 IN.

EXIST R.O.W.

WILLIAMS STREET
 CROSS-SECTIONS
 SCALE: 1"=2'V

F.A.U. RTE.	SECTION	COUNTY	TOTAL SHEETS	SHEET NO.
2953	05-00094-00-WR	DUPAGE	67	65

CONTRACT NO. 83986

STA. TO STA.
 FED. ROAD DIST. NO. 1 ILLINOIS FED. AID PROJECT

40

30

20

10

0

10

20

30

40