


SUGGESTED STAGING PLAN

NOTE: TRUCK ACCESS WILL BE WOLF ROAD AND GILBERT AVENUE ONLY (ALL STAGES)

F.A.U. RTE.	SECTION	COUNTY	TOTAL SHEETS	SHEET NO.
3783	00-00080-00-FP	COOK	49	11
STA.	TO STA.			
FED. ROAD DIST. NO.	ILLINOIS	FED. AID PROJECT		
CONTRACT NO. 83958				


STAGE 1

- STORM SEWER CONSTRUCTION; JOHNSON AVENUE TO FRANKLIN AVENUE AND ALONG JOHNSON AVENUE
- WATER MAIN CONSTRUCTION; WOLF ROAD TO JOHNSON AVENUE
- MAINTAIN ACCESS TO RESIDENTIAL DRIVEWAYS (JOHNSON AVENUE TO FRANKLIN AVENUE AND ALONG JOHNSON AVENUE)
- MAINTAIN ACCESS (AFTER WORK HOURS) FOR EMERGENCY VEHICLES

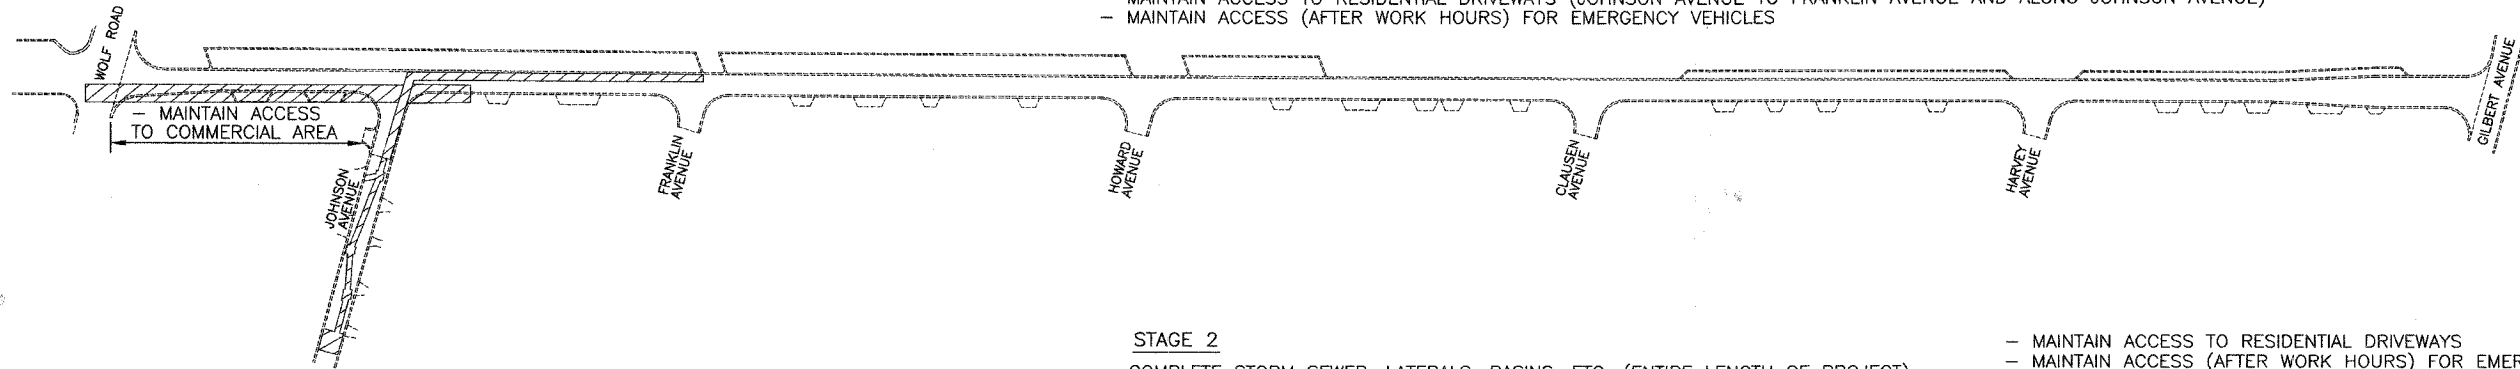


STAGE 2

- COMPLETE STORM SEWER, LATERALS, BASINS, ETC. (ENTIRE LENGTH OF PROJECT)
- COMPLETE WATER MAIN TESTING, CONNECTIONS AND SERVICES
- PAVEMENT REMOVAL, EARTH EXCAVATION AND AGGREGATE PLACEMENT
- INSTALL ELECTRICAL CONDUITS, ETC.
- CONSTRUCT PAVEMENT PATCH ALONG JOHNSON AVENUE
- MAINTAIN ACCESS TO RESIDENTIAL DRIVEWAYS
- MAINTAIN ACCESS (AFTER WORK HOURS) FOR EMERGENCY VEHICLES

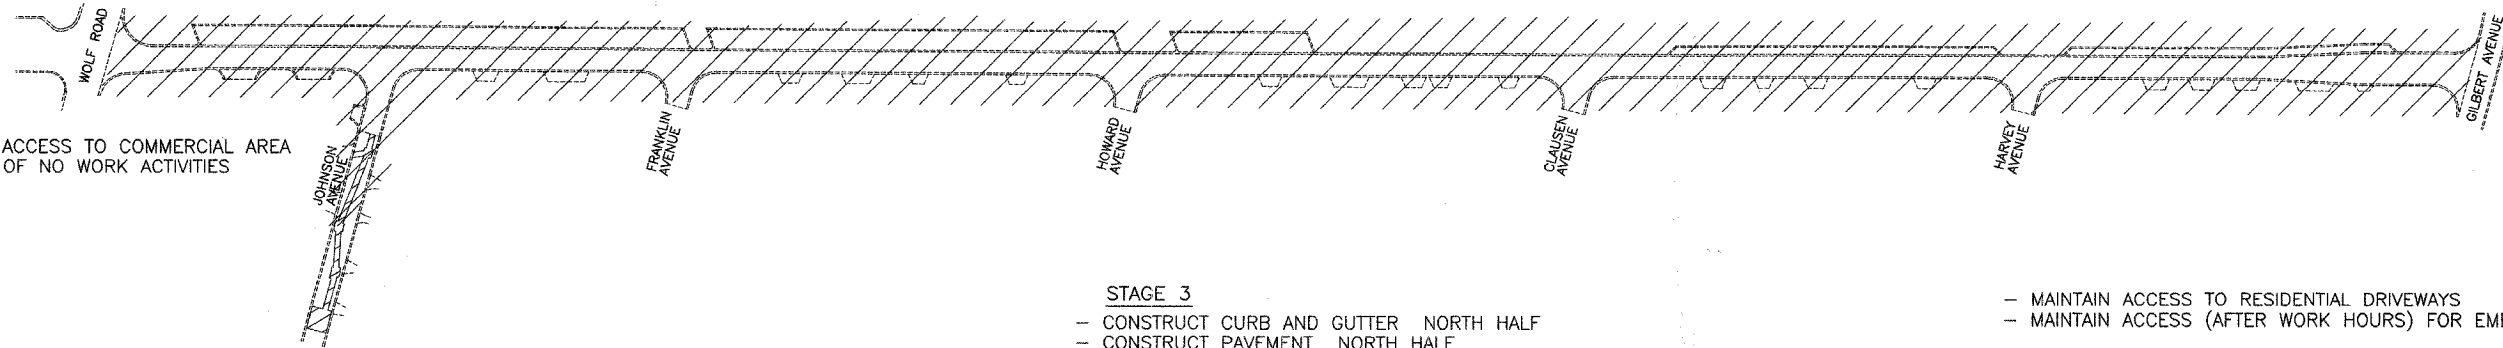


STAGE 3

- CONSTRUCT CURB AND GUTTER NORTH HALF
- CONSTRUCT PAVEMENT NORTH HALF
- MAINTAIN ACCESS TO RESIDENTIAL DRIVEWAYS
- MAINTAIN ACCESS (AFTER WORK HOURS) FOR EMERGENCY VEHICLES

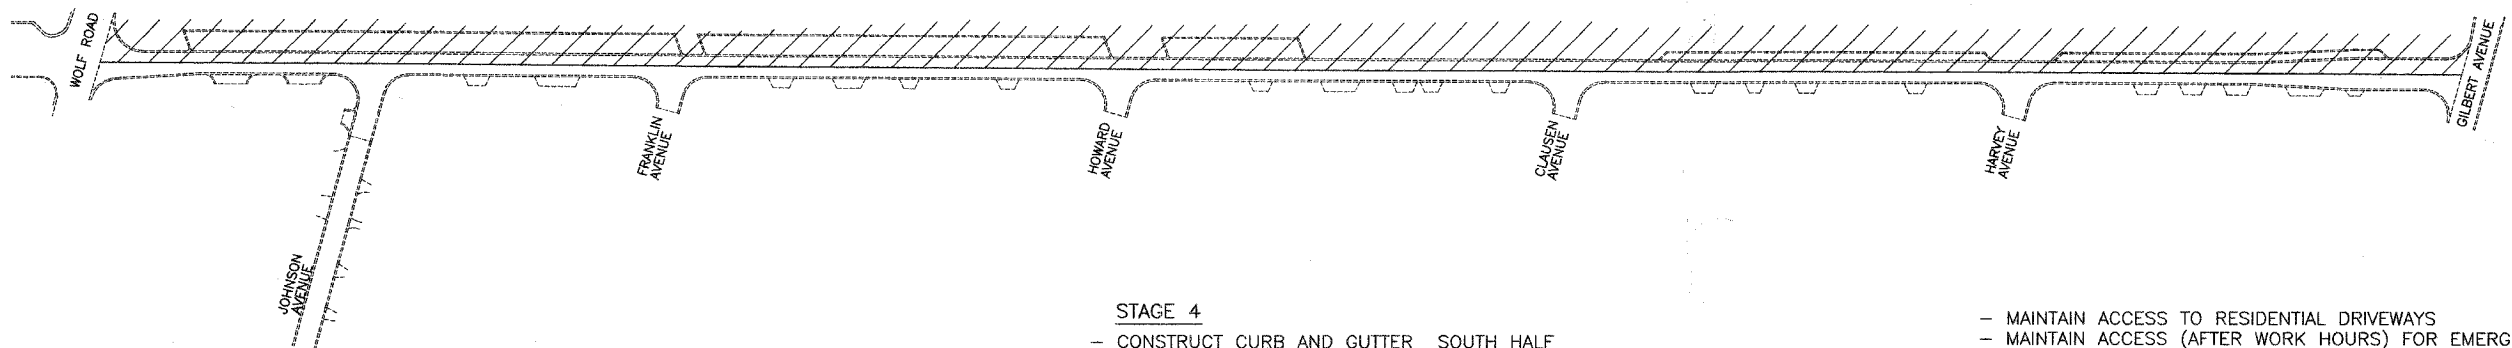

STAGE 4

- CONSTRUCT CURB AND GUTTER SOUTH HALF
- CONSTRUCT PAVEMENT SOUTH HALF
- LANDSCAPE RESTORATION
- PAVEMENT MARKINGS
- MAINTAIN ACCESS TO RESIDENTIAL DRIVEWAYS
- MAINTAIN ACCESS (AFTER WORK HOURS) FOR EMERGENCY VEHICLES

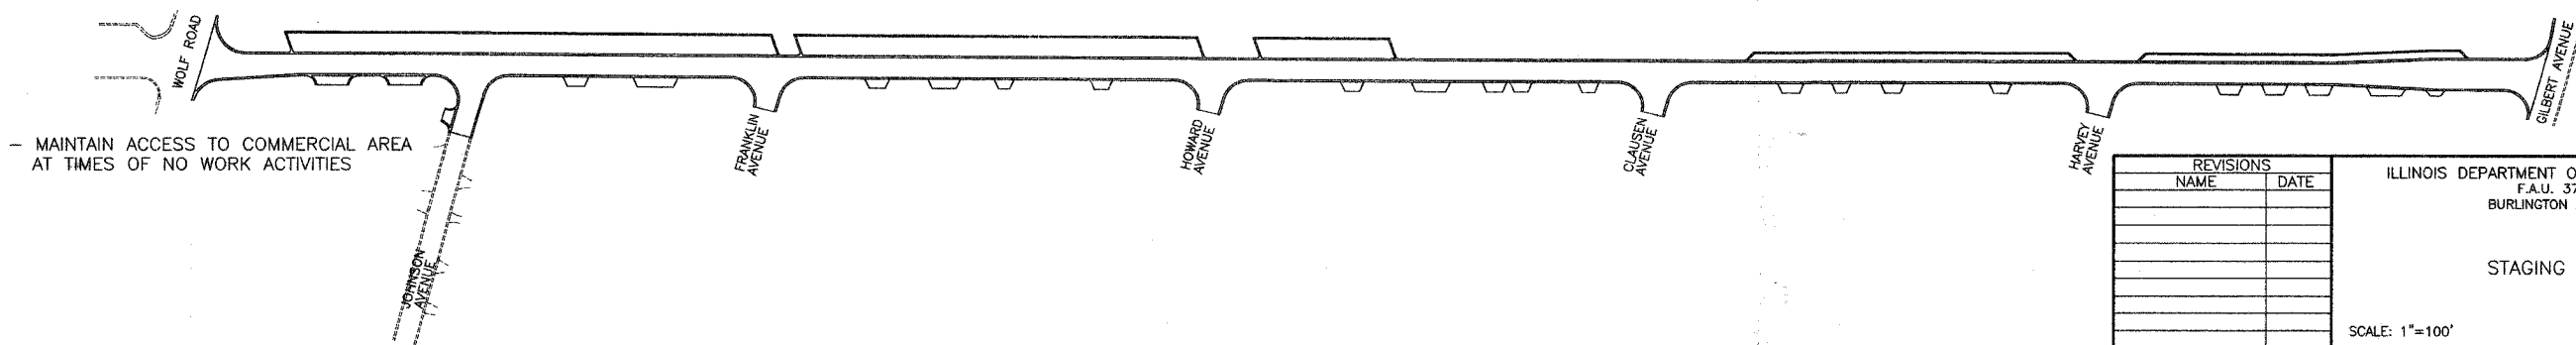

REVISIONS	
NAME	DATE

ILLINOIS DEPARTMENT OF TRANSPORTATION
 F.A.U. 3783
 BURLINGTON AVENUE

STAGING PLAN

SCALE: 1"=100'
 DATE: 8/15/07

DRAWN BY SMP
 CHECKED BY BDH