


F.A.U. RTE.	SECTION	COUNTY	TOTAL SHEETS	SHEET NO.
3783	00-00080-00FP	COOK	49	13
STA. 205+00		TO STA. 211+00		
FED. ROAD DIST. NO.	ILLINOIS	FED. AID PROJECT		
CONTRACT NO: 83788				

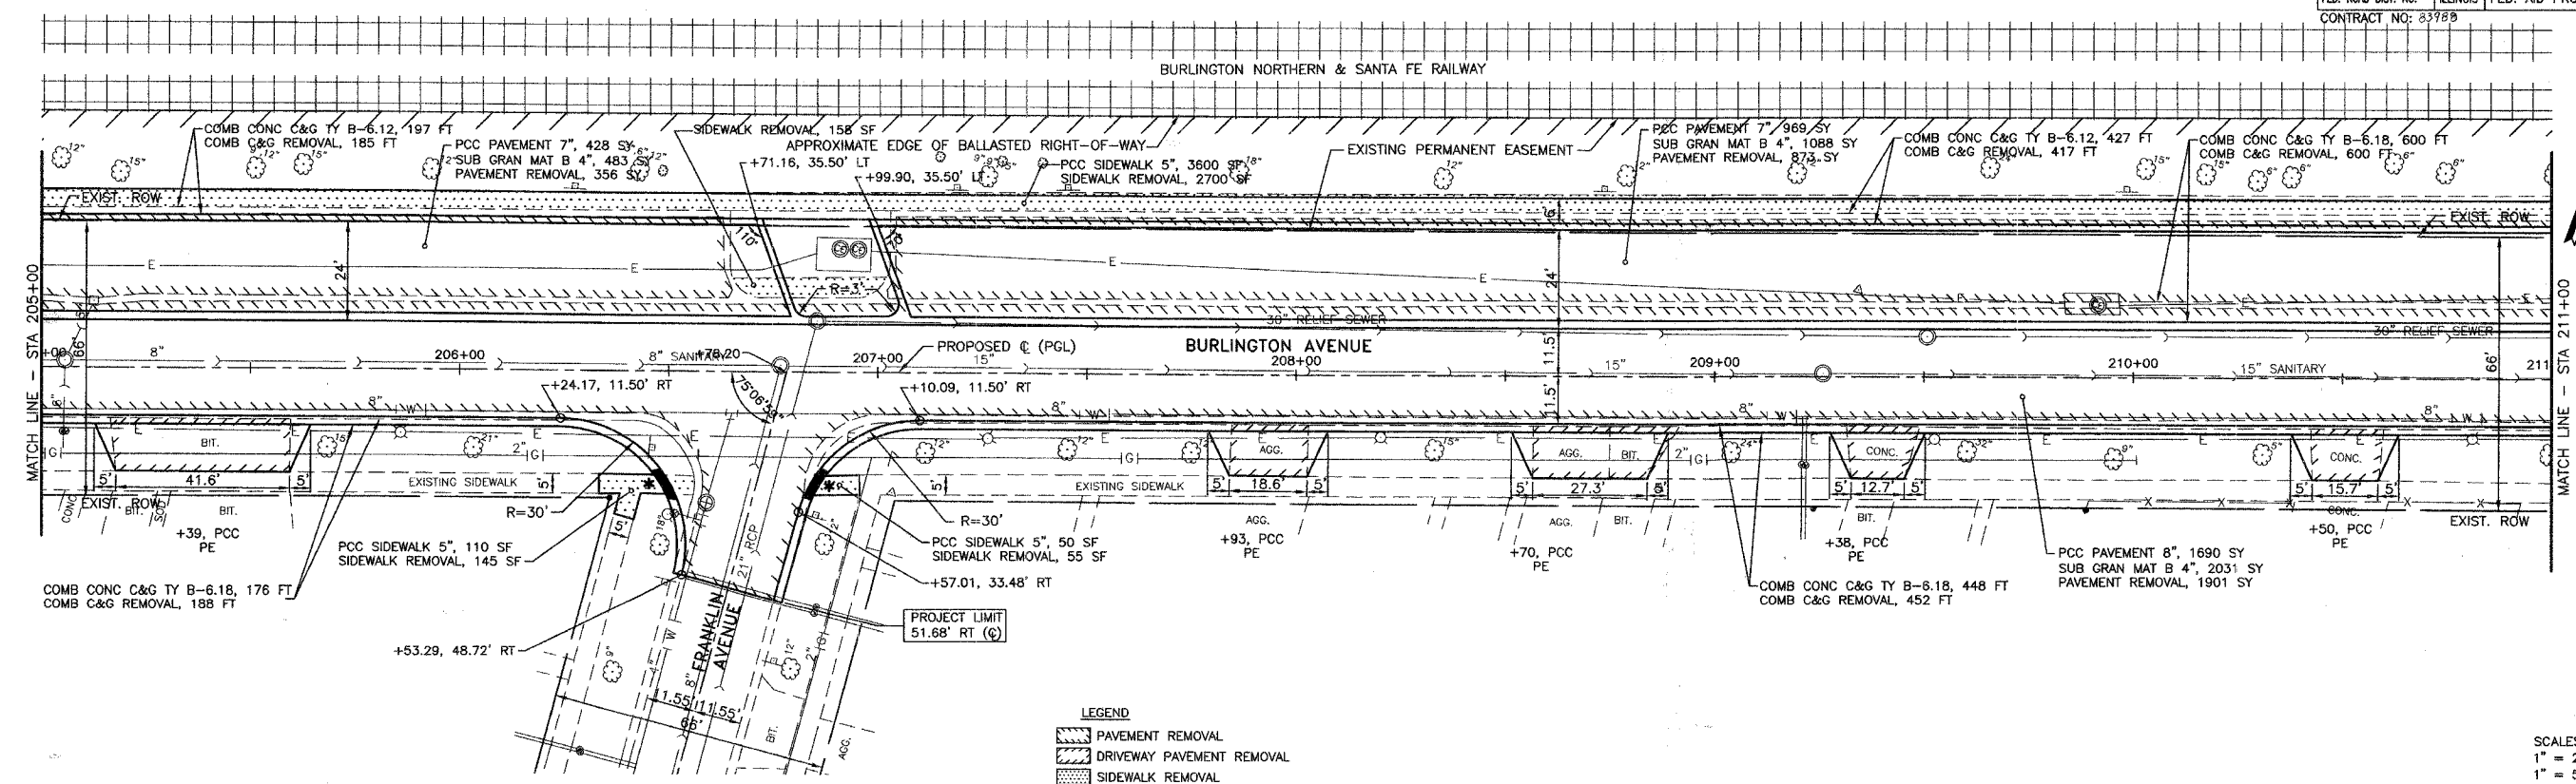

- LEGEND**
- PAVEMENT REMOVAL
 - DRIVEWAY PAVEMENT REMOVAL
 - SIDEWALK REMOVAL
 - * DETECTABLE WARNINGS AT CURB RAMPS

SCALES:
1" = 20' HOR
1" = 5' VER

