


F.A.U. RTE.	SECTION	COUNTY	TOTAL SHEETS	SHEET NO.
3783	00-00080-00FP	COOK	49	15
STA. 216+00		TO STA. 221+50		
FED. ROAD DIST. NO.	ILLINOIS	FED. AID PROJECT		
CONTRACT NO: 83988				

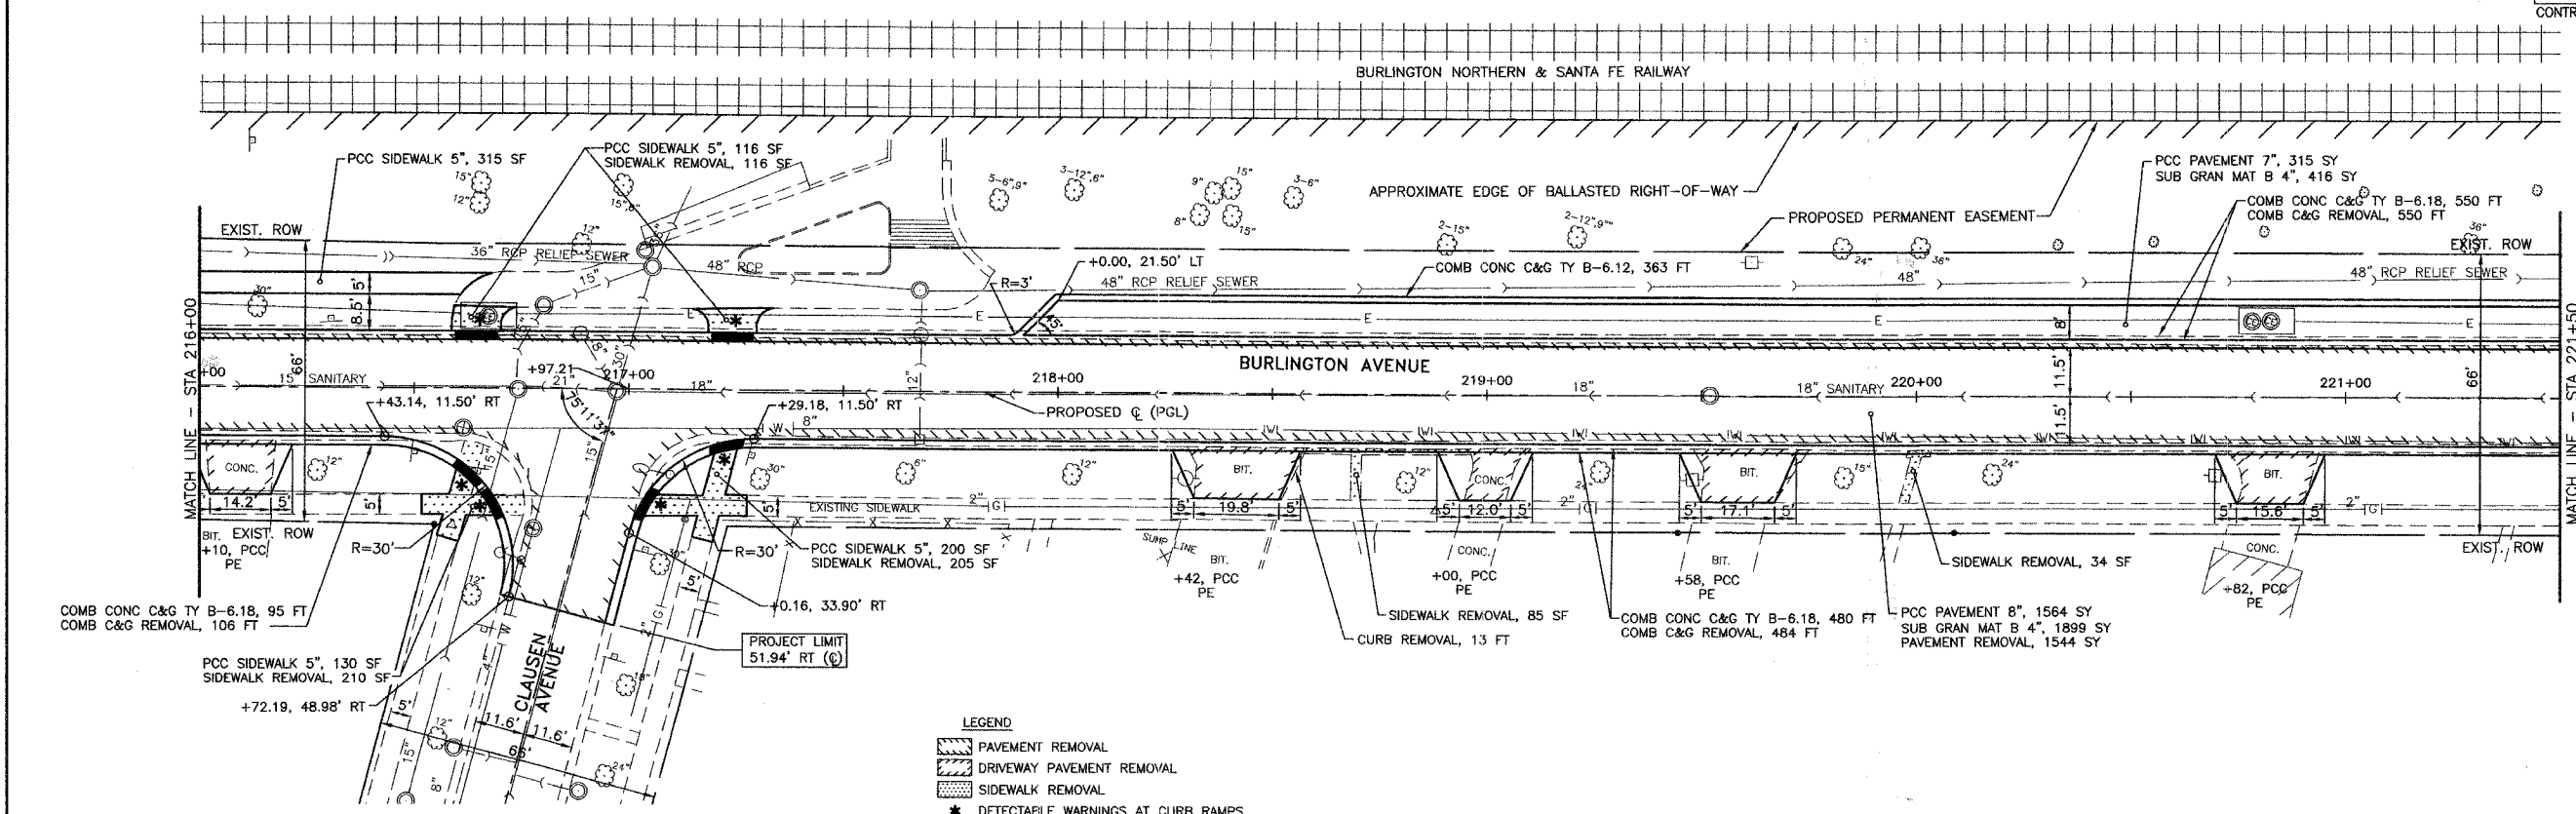

- LEGEND**
- PAVEMENT REMOVAL
  - DRIVEWAY PAVEMENT REMOVAL
  - SIDEWALK REMOVAL
  - \* DETECTABLE WARNINGS AT CURB RAMPS

SCALES:  
1" = 20' HOR  
1" = 5' VER

