
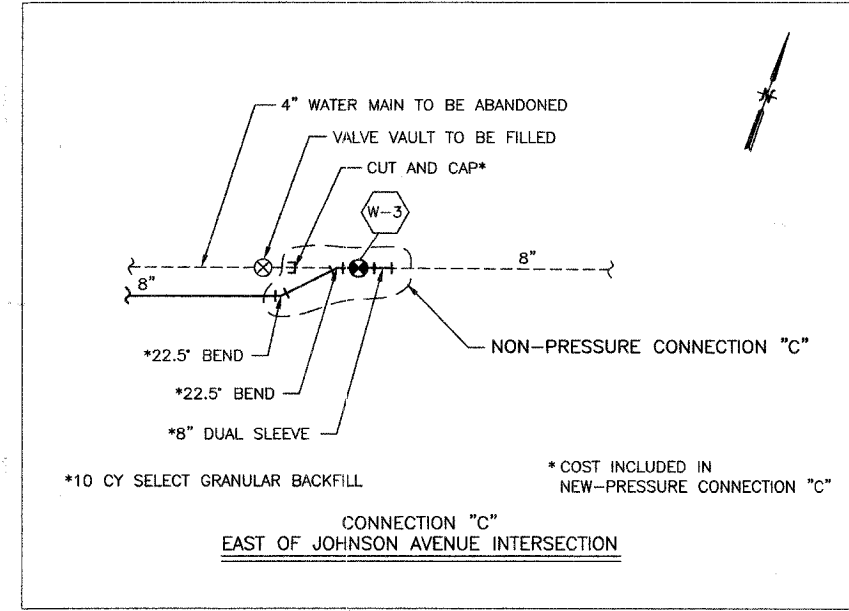
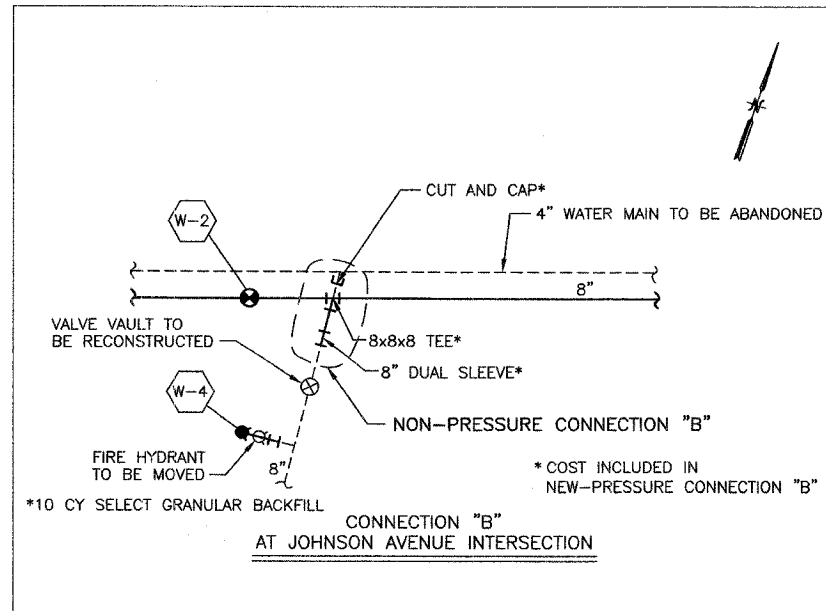


F.A.U. RTE.	SECTION	COUNTY	TOTAL SHEETS	SHEET NO.
3783	00-00080-00-FP	COOK	49	23
STA.		TO STA.		
FED. ROAD DIST. NO.	ILLINOIS	FED. AID PROJECT		
CONTRACT NO. 83988				

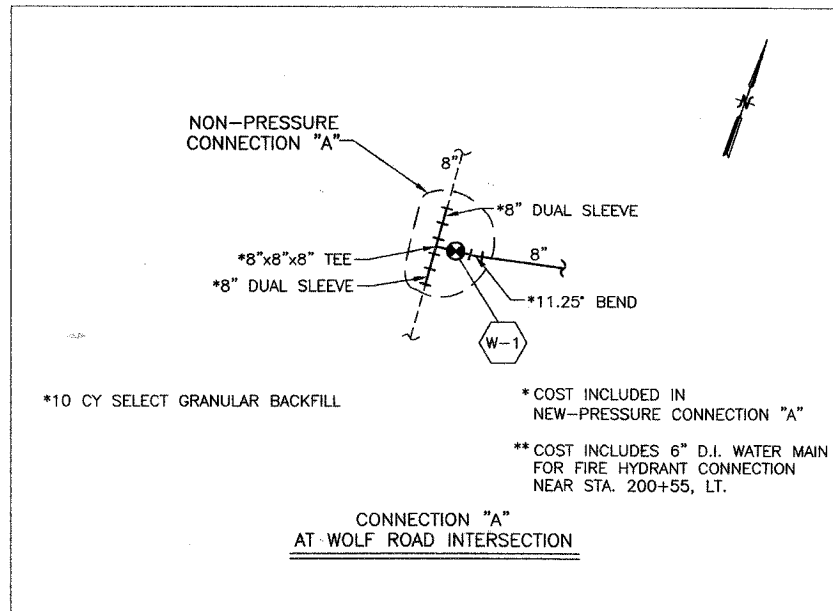

REVISIONS	
NAME	DATE

ILLINOIS DEPARTMENT OF TRANSPORTATION  
F.A.U. 3783  
BURLINGTON AVENUE

WATER MAIN  
CONNECTION DETAILS

SCALE: NTS  
DATE: 8/15/07

DRAWN BY SMP  
CHECKED BY BDH