



F.A.U. RTE.	SECTION	COUNTY	TOTAL SHEETS	SHEET NO.
3783	00-0080-00-FP	COOK	49	25
STA. 199+50		TO STA. 227+50		
FED. ROAD DIST. NO.	ILLINOIS	FED. AID PROJECT		
CONTRACT NO: 83988				

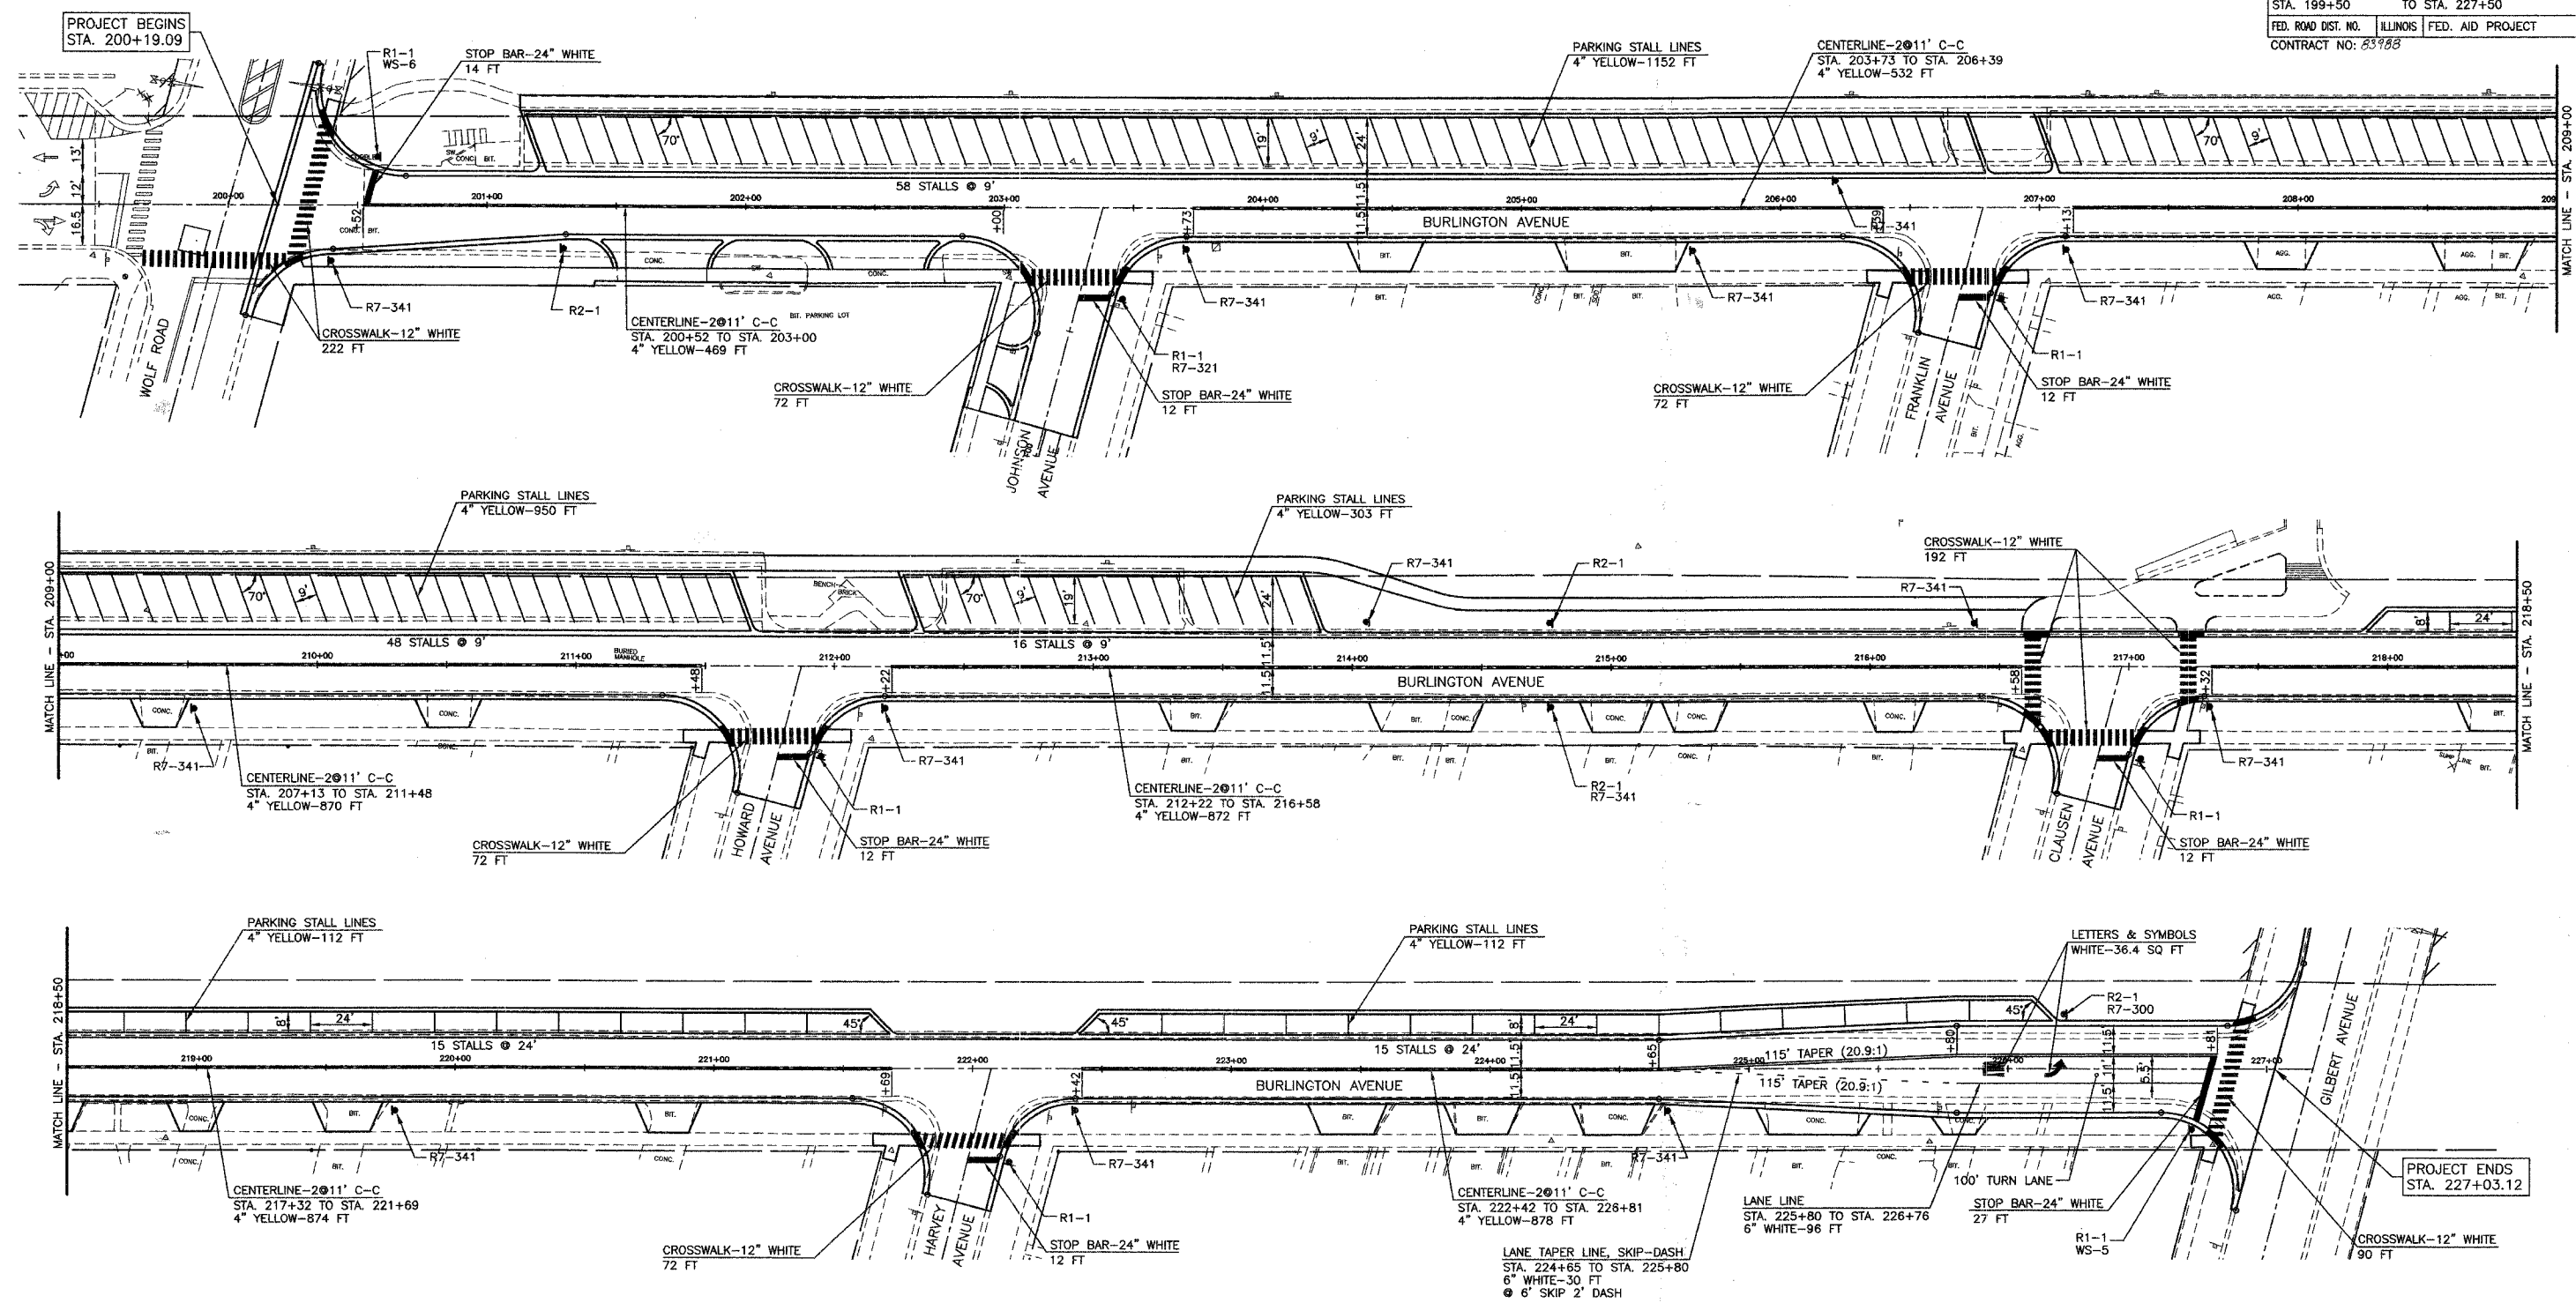

R1-1  
30"x30"

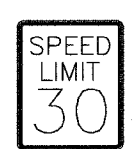

R2-1  
24"x30"



R7-300  
12"x18"




R7-321  
12"x18"



R7-341  
12"x18"



WS-5

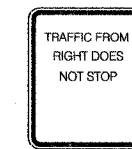

WS-6

NOTES:  
 1. ALL MARKINGS SHALL BE POLYUREA PAVEMENT MARKINGS.  
 2. CONTRACTOR SHALL SALVAGE AND REINSTALL EXISTING SIGNS. THIS WORK WILL NOT BE PAID FOR SEPARATELY.  
 3. ALL NEW SIGNS AS INDICATED ON THE PLANS SHALL BE FURNISHED AND INSTALLED BY OTHERS.

REVISIONS	
NAME	DATE

ILLINOIS DEPARTMENT OF TRANSPORTATION  
 F.A.U. 3783  
 BURLINGTON AVENUE  
 PAVEMENT MARKING  
 AND SIGNAGE PLAN  
 SCALE: 1"=30'  
 DATE: 8/15/07  
 DRAWN BY SMP  
 CHECKED BY BOH