
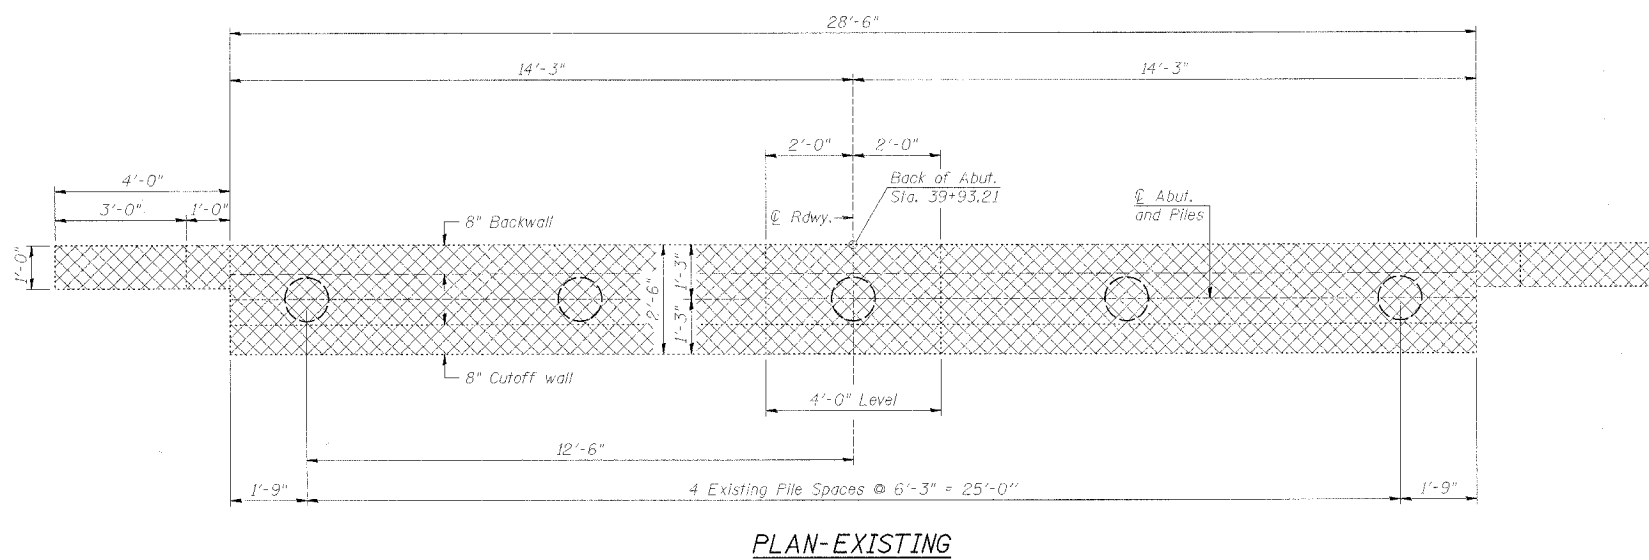
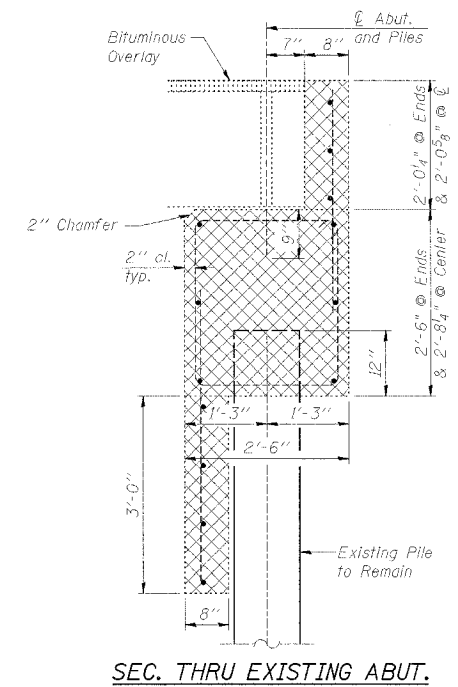


ROUTE	SECTION	COUNTY	SHEET	SHEET
TR 61A	06-15118-01-BR 06-02121-01-BR	OGLE WINNEBAGO	14	7
FED. ROAD DIST. NO. 7		BID. NO.	FED. AID PROJECT - BH05-14(164)	

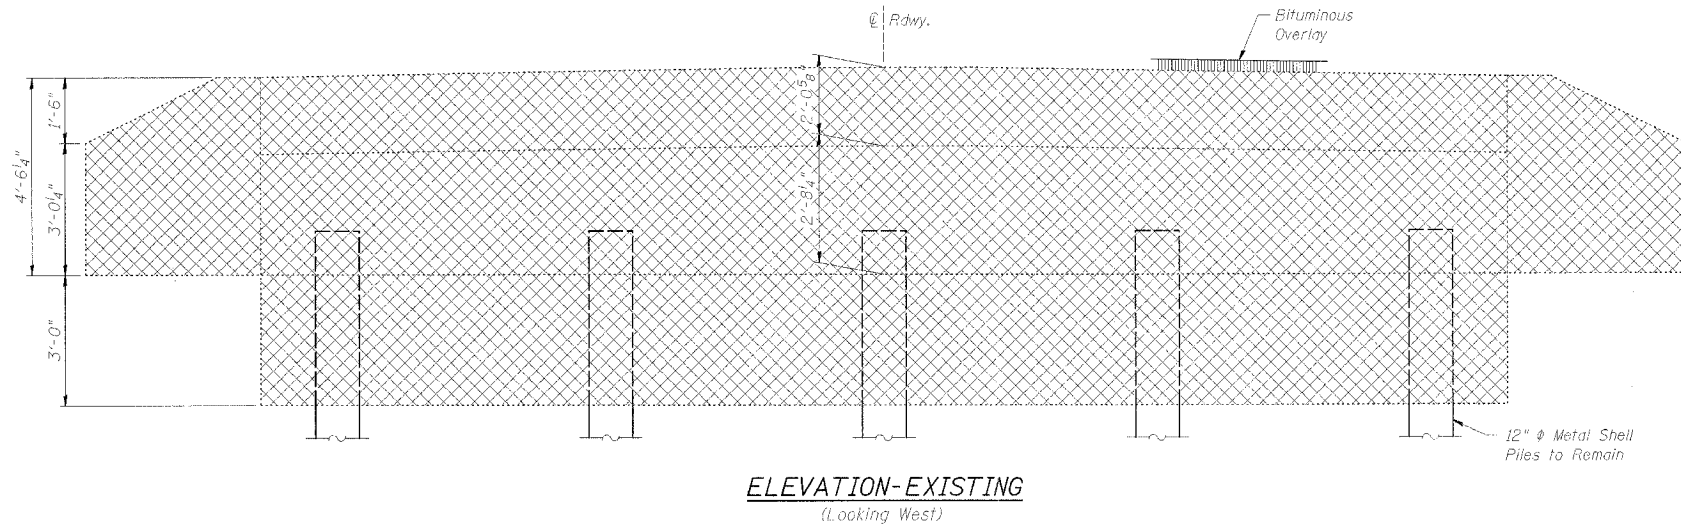

**BILL OF MATERIAL - EXISTING WEST ABUTMENT**

Item	Unit	Quantity
Concrete Removal	Cu. Yd.	11.5

**Notes:**  
 Hatched area indicates Concrete Removal limits.  
 The existing pile shall remain in place, and shall be cleaned of all existing concrete. The cost of this work shall be included in the contract price per Cubic Yard of Concrete Removal. The contractor shall exercise care when removing concrete around piles to eliminate any pile damage. Any damage to piles during Concrete Removal operations shall be repaired at contractor's expense to the satisfaction of the Engineer.

**WEST ABUTMENT DETAILS  
 EDSON ROAD (TR 61A) OVER  
 SOUTH BRANCH KISHWAUKEE RIVER  
 STA. 41+00 (071-3304)  
 SECTION 06-15118-01-BR  
 MONROE ROAD DISTRICT  
 OGLE COUNTY  
 SECTION 06-02121-01-BR  
 CHERRY VALLEY ROAD DISTRICT  
 WINNEBAGO COUNTY**