


PROJECT	SECTION	COUNTY	SHEET	TOTAL
TR 61A	06-15118-01-BR 06-02121-01-BR	OCLE WINNEBAGO	14	14
FED. ROAD DIST. NO. 7	ILLINOIS	FED. AID PROJECT-	EHDOS-141(64)	

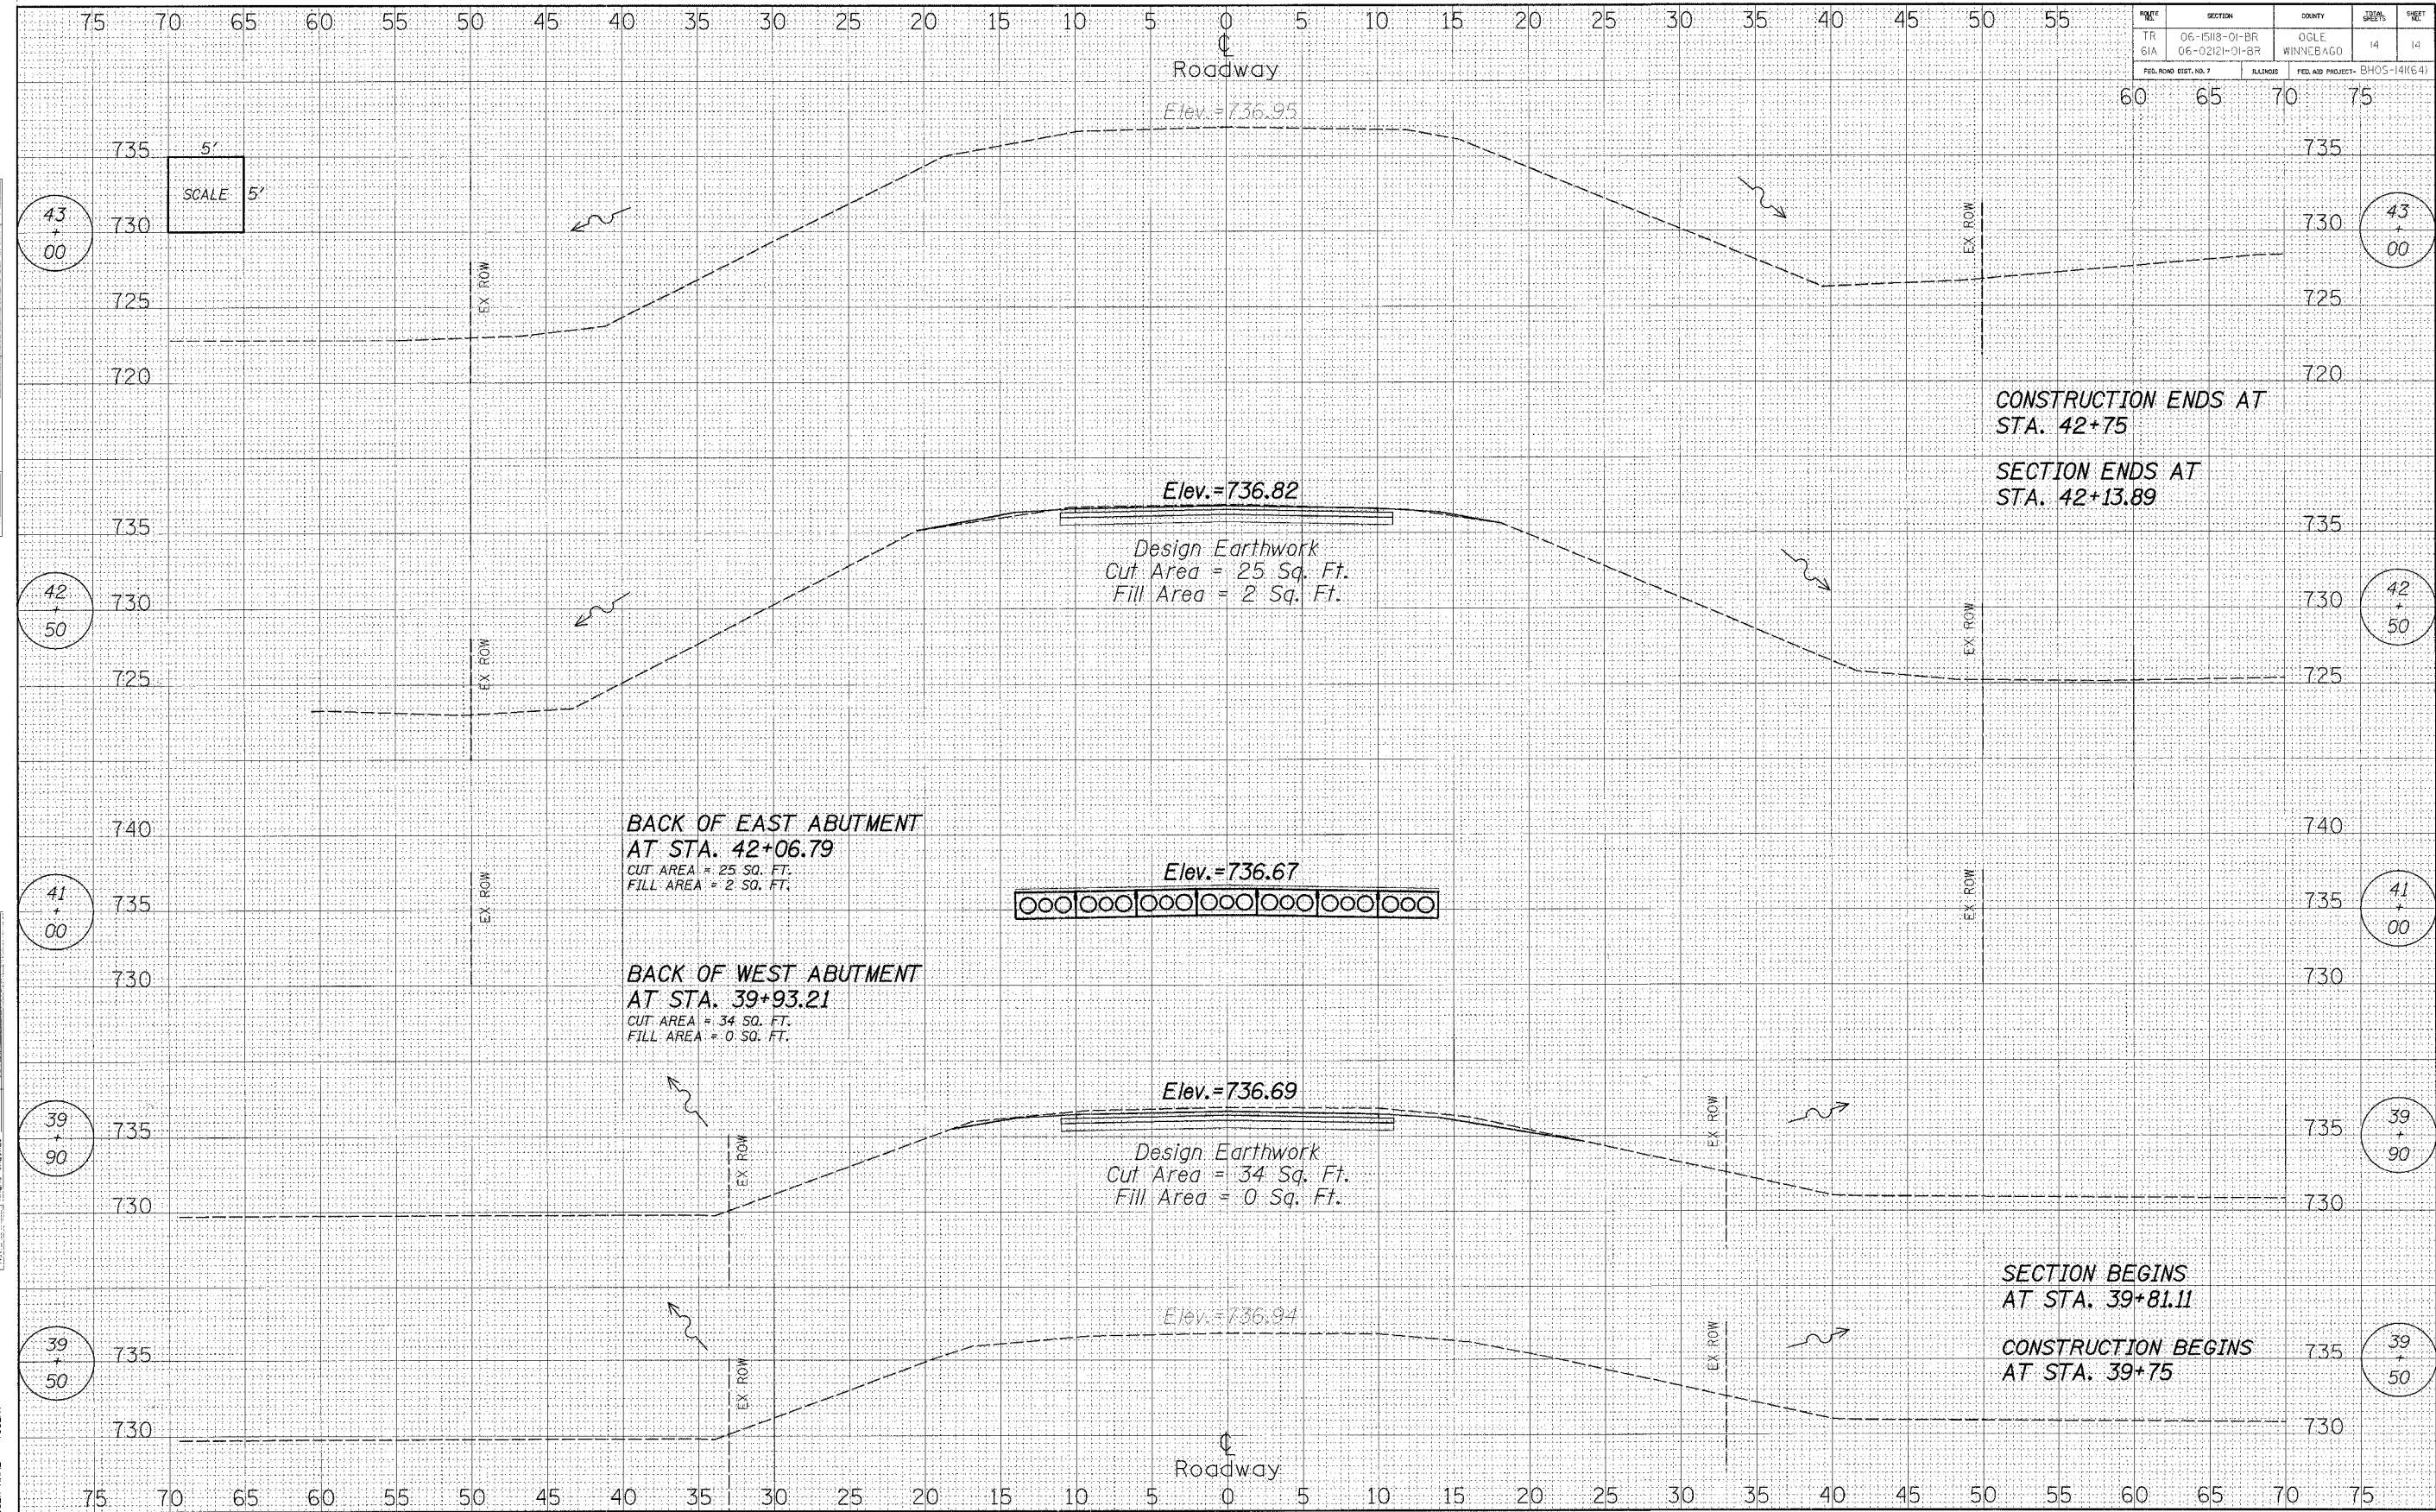

DATE: _____
 BY: _____
 SURVEYED: _____
 CHECKED: _____
 FINISHED: _____
 SURVEY: _____
 NOTE BOOK: _____
 TEMPLATE: _____
 AREAS: _____
 AREAS CHECKED: _____

DATE: _____
 BY: _____
 SURVEYED: _____
 CHECKED: _____
 FINISHED: _____
 SURVEY: _____
 NOTE BOOK: _____
 TEMPLATE: _____
 AREAS: _____
 AREAS CHECKED: _____

PLOT DATE = \$DATE\$
 FILE NAME = \$FILE\$
 PLOT SCALE = \$SCALE\$
 USER NAME = \$USER\$