
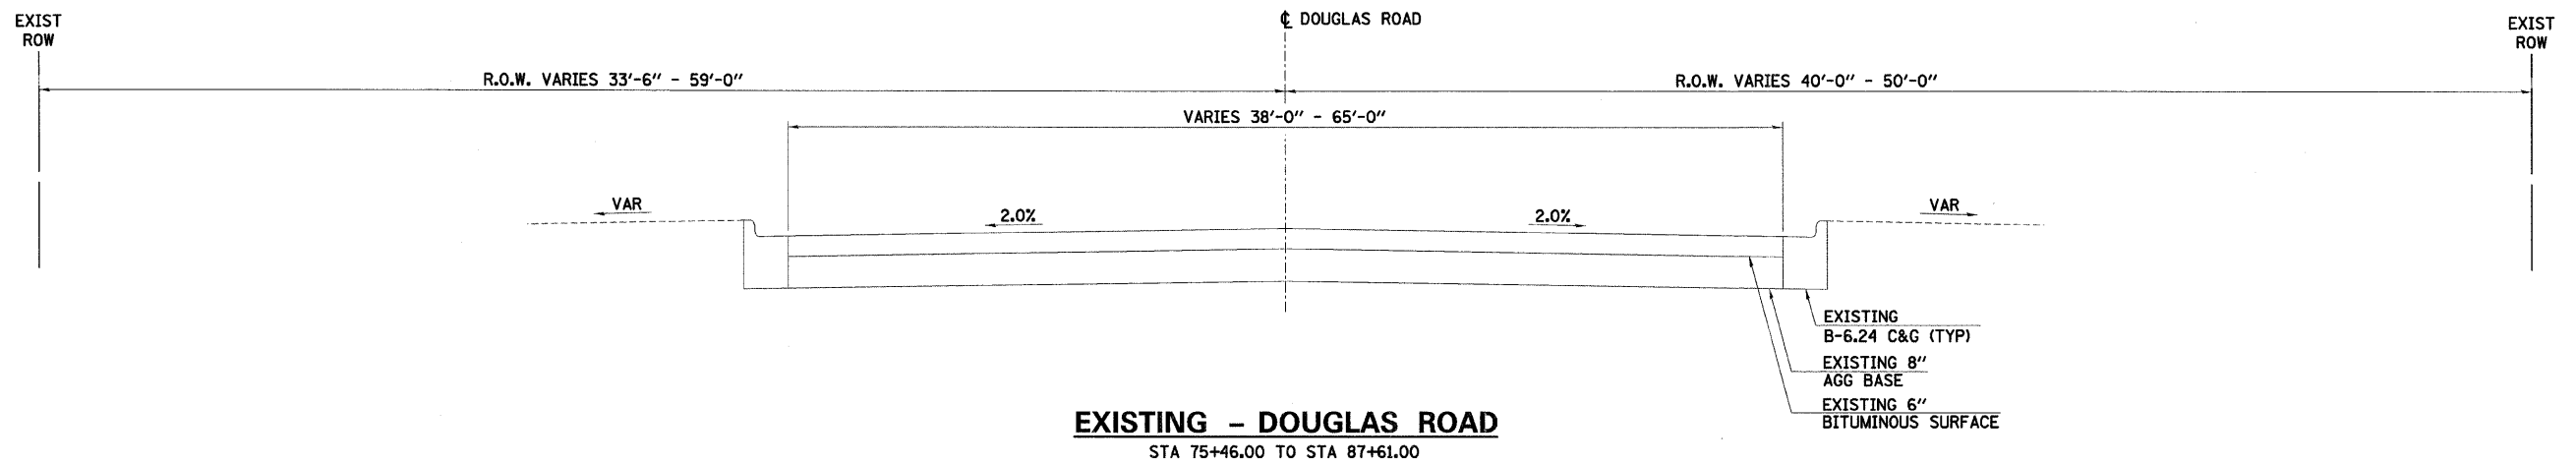


F.A.U. RTE.	SECTION	COUNTY	TOTAL SHEETS	SHEET NO.
2508	02-00039-00-PV	KENDALL	146	9
STA.		TO STA.		
FED. ROAD DIST. NO.		ILLINOIS	FED. AID PROJECT	

87333

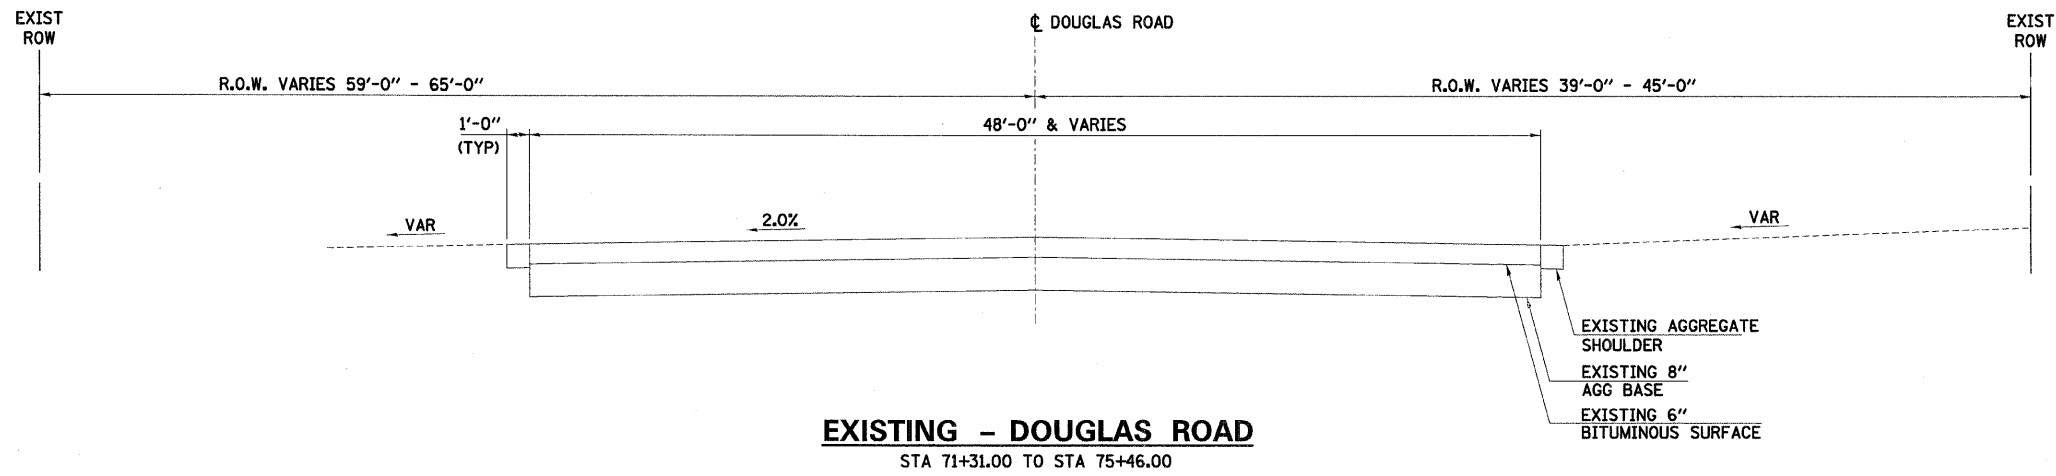

PLAN	DATE
NO.	
BY	
CHECKED	
ALIGNED	
PLANNED	
DESIGNED	
FILED	

PROFILE	DATE
NO.	
BY	
CHECKED	
ALIGNED	
PLANNED	
DESIGNED	
FILED	

24816 AM
3/28/2007
X:\p2508\m11\15000\00142-douglas\cadd\11n-dwg\142-fyp02.dgn

ILLINOIS DEPARTMENT OF TRANSPORTATION
F.A.U. 2508 - DOUGLAS ROAD
(U.S. RTE 34 TO U.S. RTE 30)

TYPICAL SECTIONS EXISTING

SCALE: VERT. _____
HORIZ. _____

DATE _____ DRAWN BY _____
CHECKED BY _____