
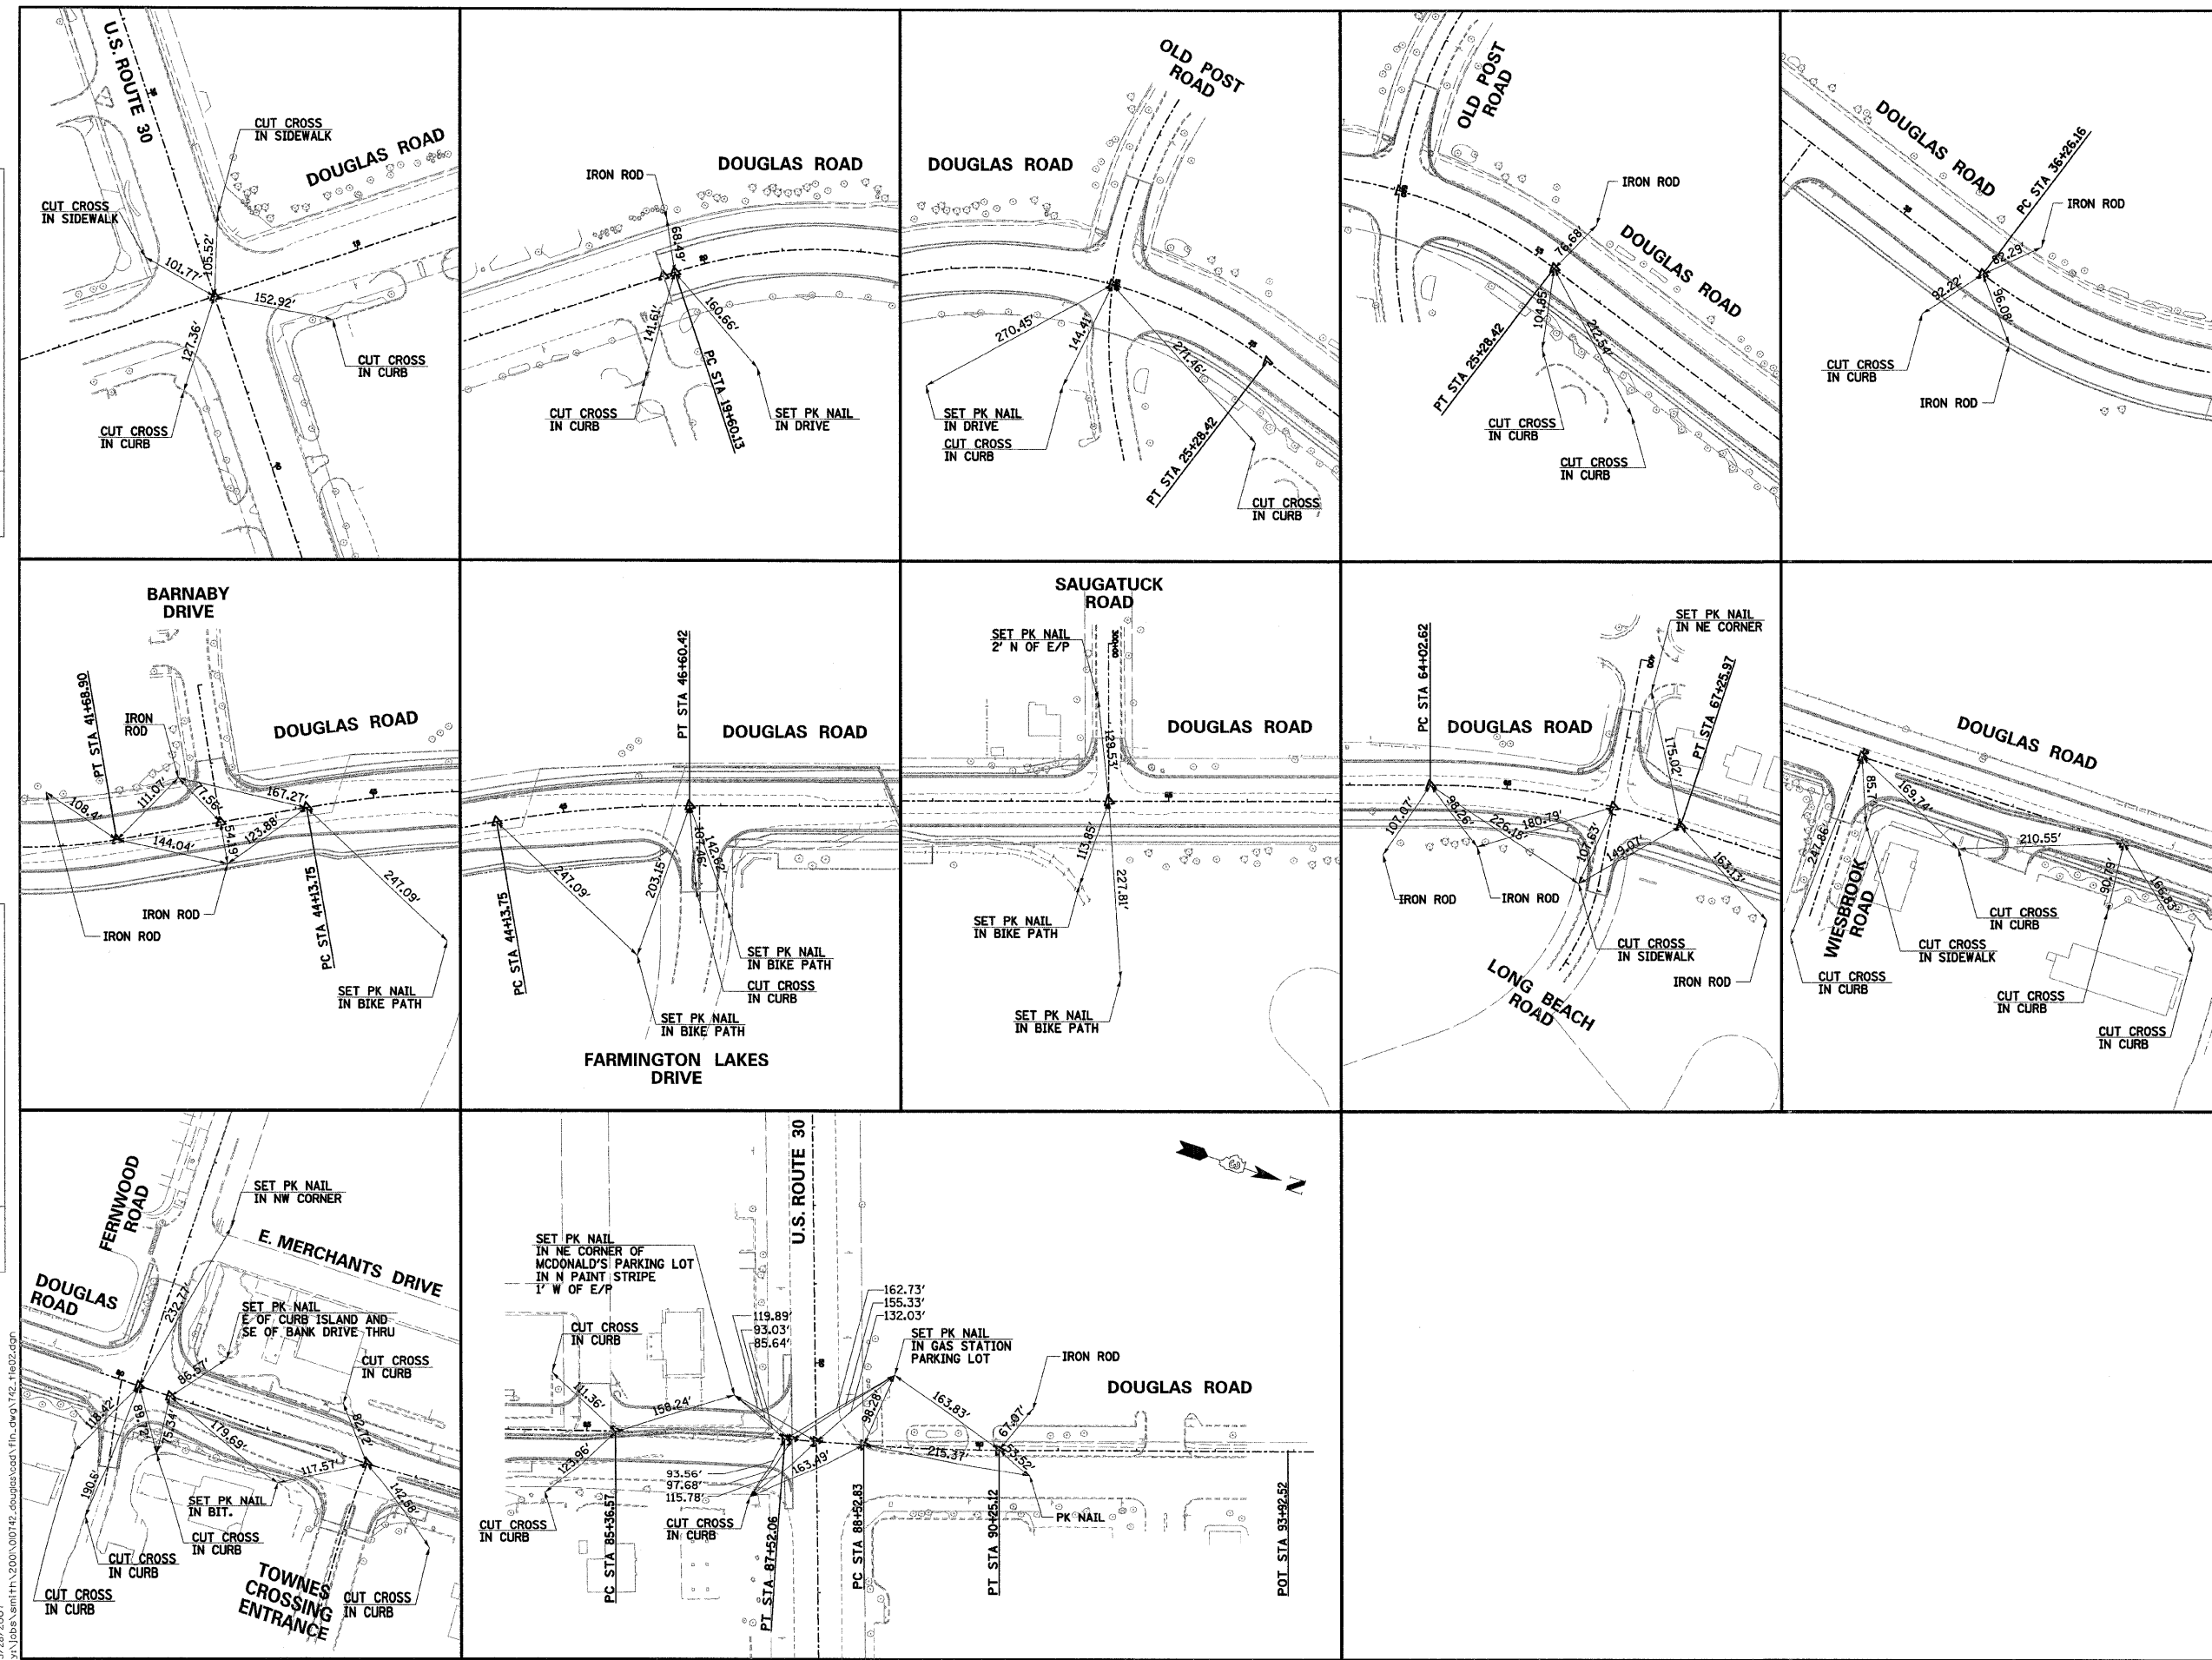


| | | | | |
|---------------------|---------|---------------------------|--------------|-----------|
| F.A.U. RTE. | SECTION | COUNTY | TOTAL SHEETS | SHEET NO. |
| 2508 02-00039-00-PV | | KENDALL | 146 | 23 |
| STA. | | TO STA. | | |
| FED. ROAD DIST. NO. | | ILLINOIS FED. AID PROJECT | | |
| 87333 | | | | |

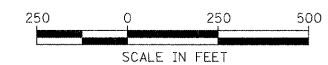

NOTE:
ALL CONTROL POINTS FOR TIES THAT ARE WITHIN THE PAVEMENT ARE PK NAILS UNLESS OTHERWISE NOTED.

ILLINOIS DEPARTMENT OF TRANSPORTATION
F.A.U. 2508 - DOUGLAS ROAD
(U.S. RTE 34 TO U.S. RTE 30)
ALIGNMENT TIES

SCALE: VERT.
HORIZ.
DATE _____

DRAWN BY BAH
CHECKED BY CRF

| | | |
|---------------|-----------|------|
| PLAN | SURVEYED | DATE |
| NOTE BOOK NO. | ALIGNED | |
| | CHECKED | |
| | BY | |
| | FILE NAME | |

| | | |
|---------------|-----------|------|
| PROFILE | SURVEYED | DATE |
| NOTE BOOK NO. | ALIGNED | |
| | CHECKED | |
| | BY | |
| | FILE NAME | |

242623 AM
3/28/2007
\\fs1\jobs\sem\11\200\00142_douglas\cd\1n_dwg\142_1402.dwg