


PLAN	SURVEYED	DATE
	PLOTTED	
	CHECKED	
	BY	
	NO.	
	DATE	

PROFILE	SURVEYED	DATE
	PLOTTED	
	CHECKED	
	BY	
	NO.	
	DATE	

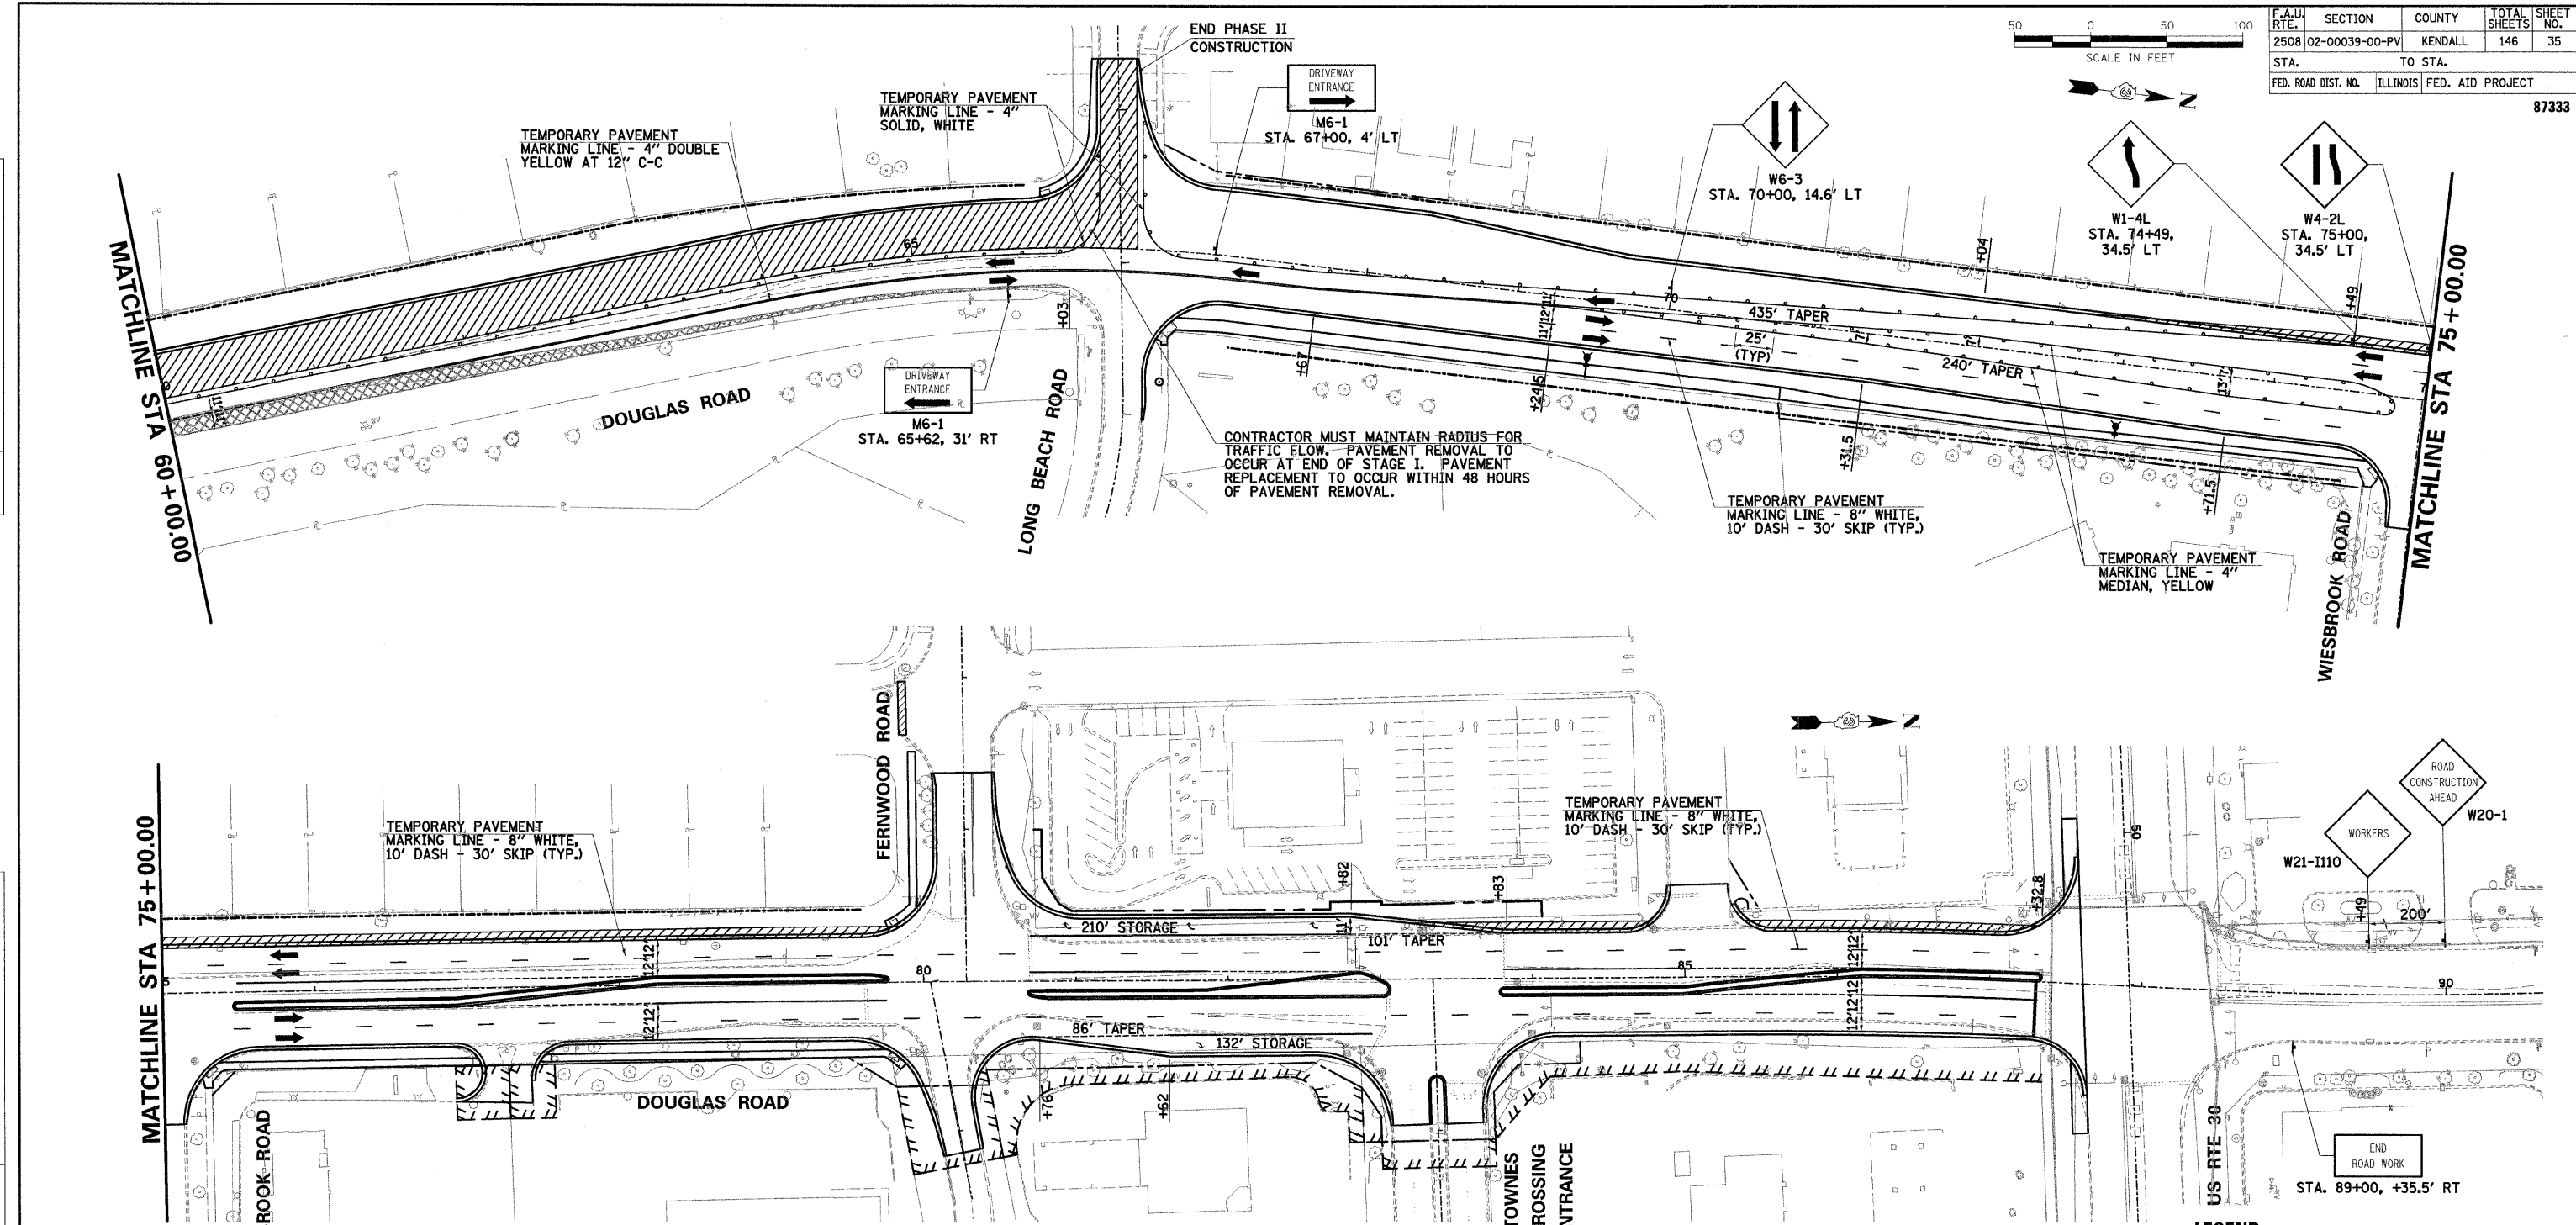

F.A.U. RTE.	SECTION	COUNTY	TOTAL SHEETS	SHEET NO.
2508	02-00039-00-PV	KENDALL	146	35
STA.	TO STA.			
FED. ROAD DIST. NO.	ILLINOIS	FED. AID PROJECT	87333	

- LEGEND**
- WORK ZONE
 - TEMPORARY PAVEMENT
 - DRUM OR TYPE II BARRICADE WITH STEADY BURN MONODIRECTIONAL BEACON
 - SIGN ON PORTABLE OR PERMANENT SUPPORT
 - TYPE III BARRICADE

ILLINOIS DEPARTMENT OF TRANSPORTATION
F.A.U. 2508 - DOUGLAS ROAD
(U.S. RTE 34 TO U.S. RTE 30)
MAINTENANCE OF TRAFFIC
PHASE II - STAGE 1
DOUGLAS ROAD

SCALE: VERT. DATE
 HORIZ. DATE

DRAWN BY BAH
 CHECKED BY CRF

3:48:12 AM
 2/28/2007
 \\jboss\smth\2007\001\00142_douglas\cadd\fin_dwg\142.mcd+05.dgn