

PLAN	SURVEYED	DATE
	PLOTTED	
	CHECKED	
	BY	
	NO. OF WAY CHECKED	
	NO.	
	FILE NAME	


PROFILE	SURVEYED	DATE
	PLOTTED	
	CHECKED	
	BY	
	NO. OF WAY CHECKED	
	NO.	
	FILE NAME	

2/28/07 10:46:35 AM  
 3/28/2007  
 v:\sbs\smith\2000\010742.douglas\cadd\fin.dwg\142\_mc107.dgn



F.A.U. RTE.	SECTION	COUNTY	TOTAL SHEETS	SHEET NO.
2508	02-00039-00-PV	KENDALL	146	37
STA.	TO STA.			
FED. ROAD DIST. NO.	ILLINOIS	FED. AID PROJECT		

87333

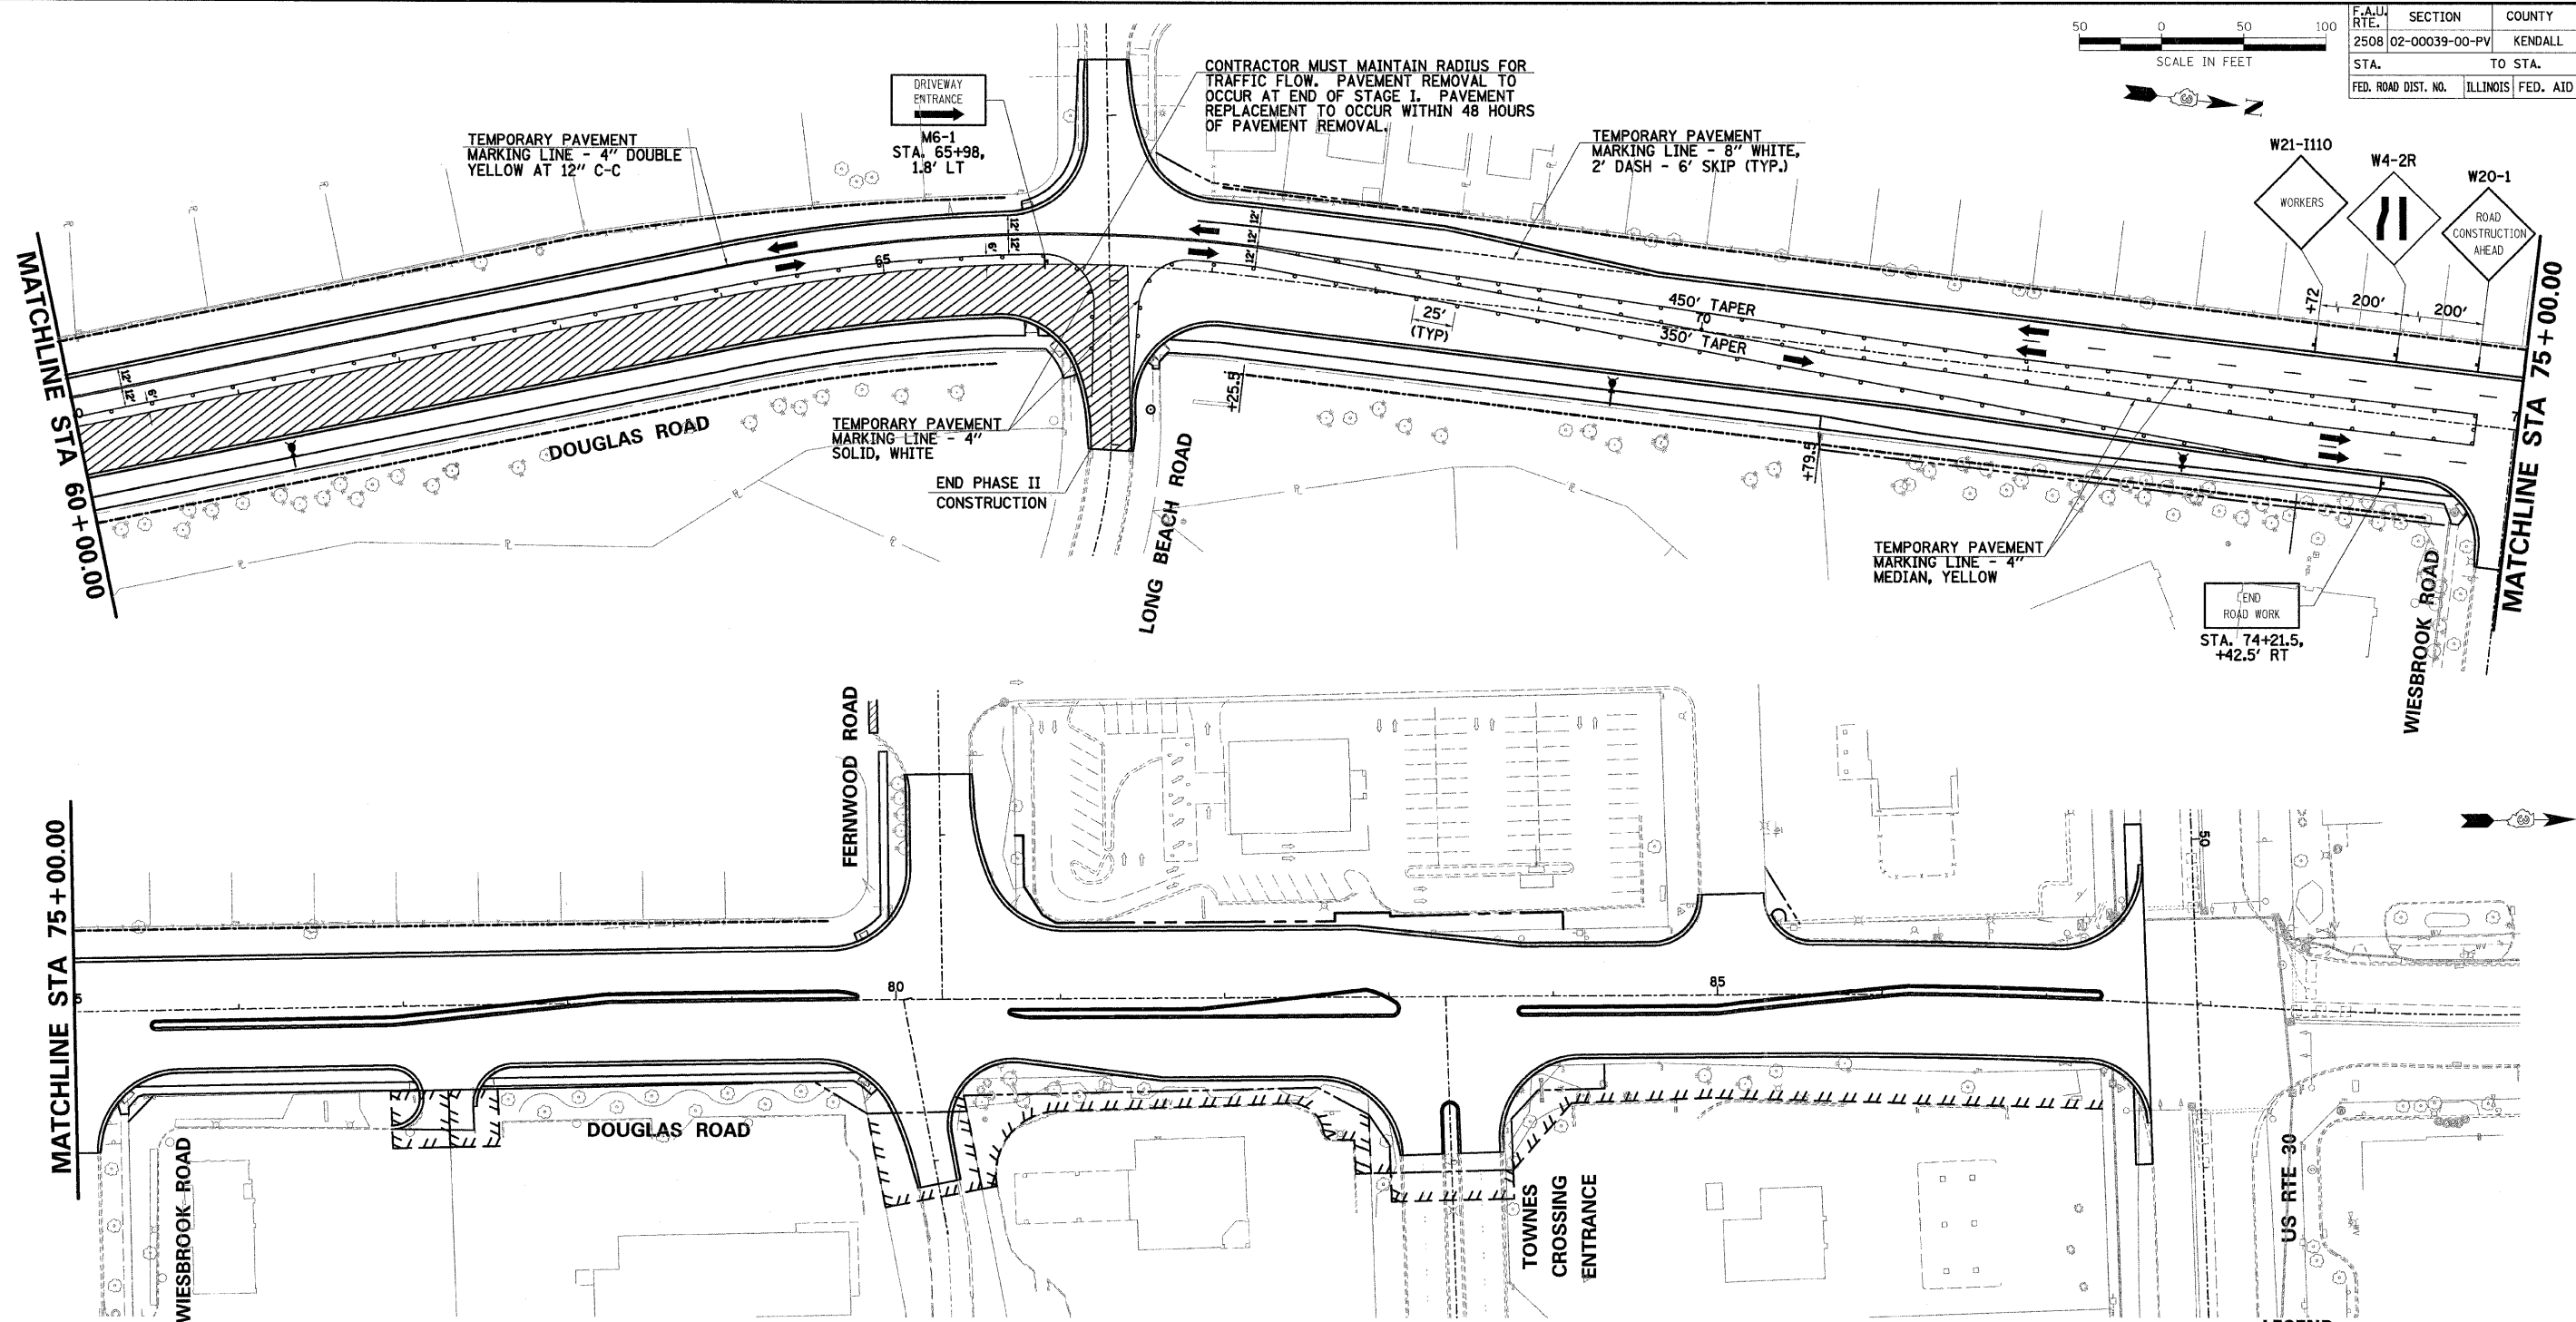

**LEGEND**

	WORK ZONE
	TEMPORARY PAVEMENT
	DRUM OR TYPE II BARRICADE WITH STEADY BURN MONODIRECTIONAL BEACON
	SIGN ON PORTABLE OR PERMANENT SUPPORT
	TYPE III BARRICADE

ILLINOIS DEPARTMENT OF TRANSPORTATION  
 F.A.U. 2508 - DOUGLAS ROAD  
 (U.S. RTE 34 TO U.S. RTE 30)  
 MAINTENANCE OF TRAFFIC  
 PHASE II - STAGE 2 & 3  
 DOUGLAS ROAD

SCALE: VERT. DATE: HORIZ. DRAWN BY BAH CHECKED BY CRF