



PLAN	SURVEYED	DATE
	PLOTTED	
	CHECKED	
	BY	
	NO.	
	FILE NAME	

PROFILE	SURVEYED	DATE
	PLOTTED	
	CHECKED	
	BY	
	NO.	
	FILE NAME	

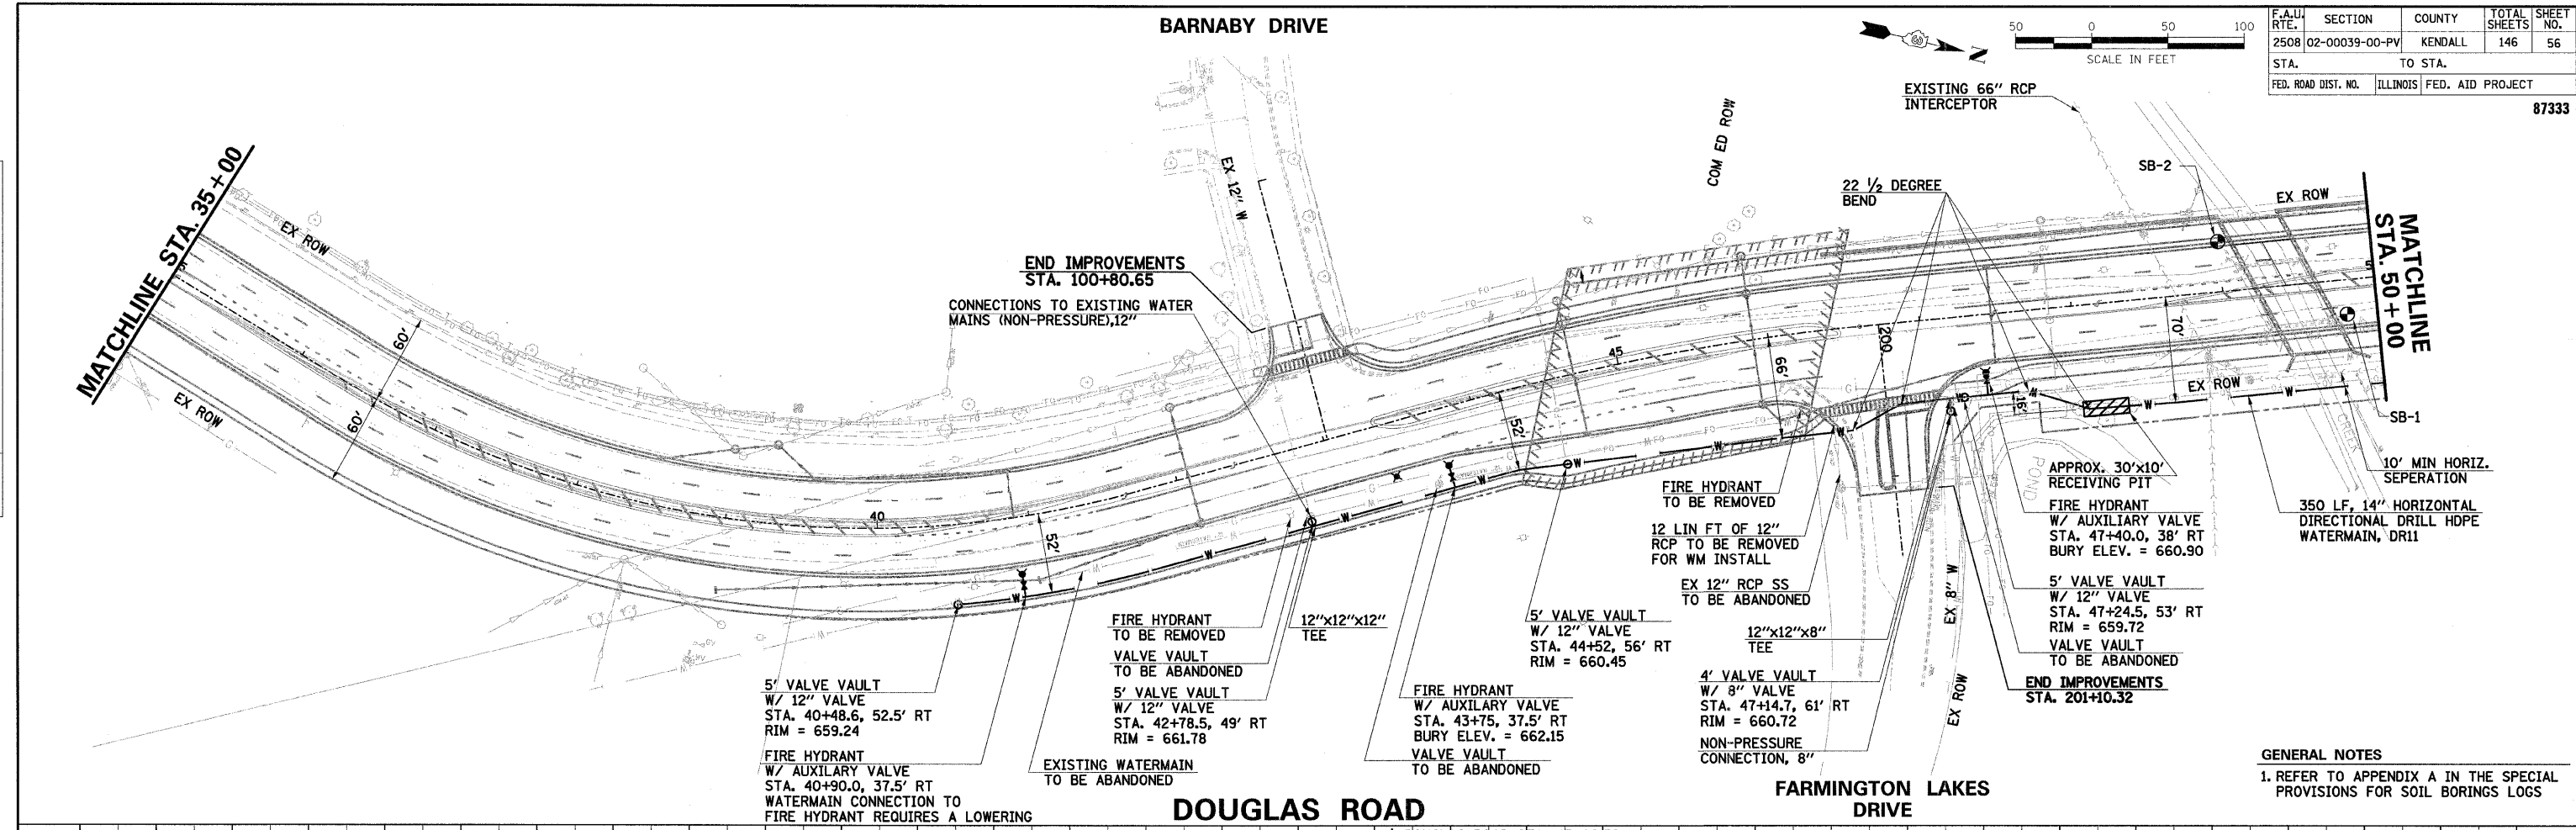

F.A.U. RTE.	SECTION	COUNTY	TOTAL SHEETS	SHEET NO.
2508	02-00039-00-PV	KENDALL	146	56
STA.	TO STA.			
FED. ROAD DIST. NO.	ILLINOIS	FED. AID PROJECT		87333

**GENERAL NOTES**  
 1. REFER TO APPENDIX A IN THE SPECIAL PROVISIONS FOR SOIL BORINGS LOGS

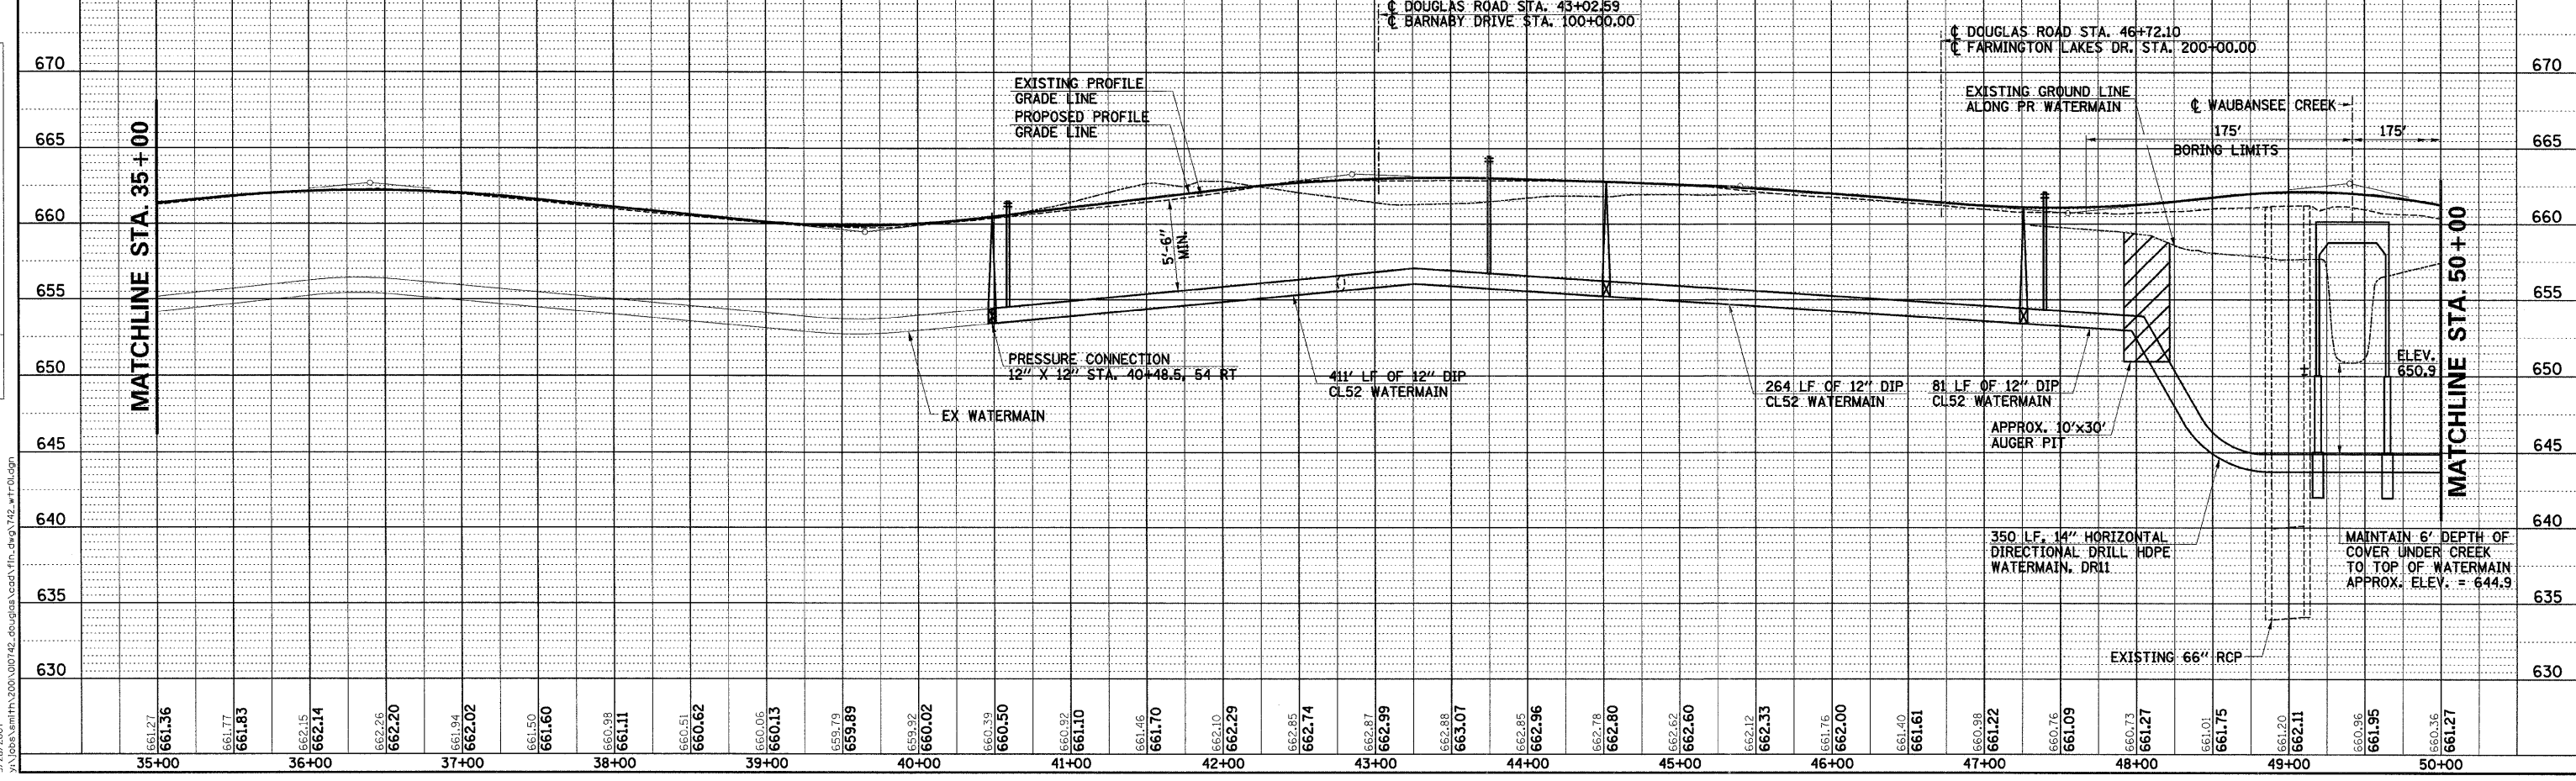

DOUGLAS ROAD STA. 35+00 TO STA. 50+00 - WATERMAIN PLAN & PROFILE

245243 AM  
 3/28/2007  
 Y:\A\085\m\h\2000\010742\_douglas\cad\plan.dwg, 1/42, w\T\04.dgn