
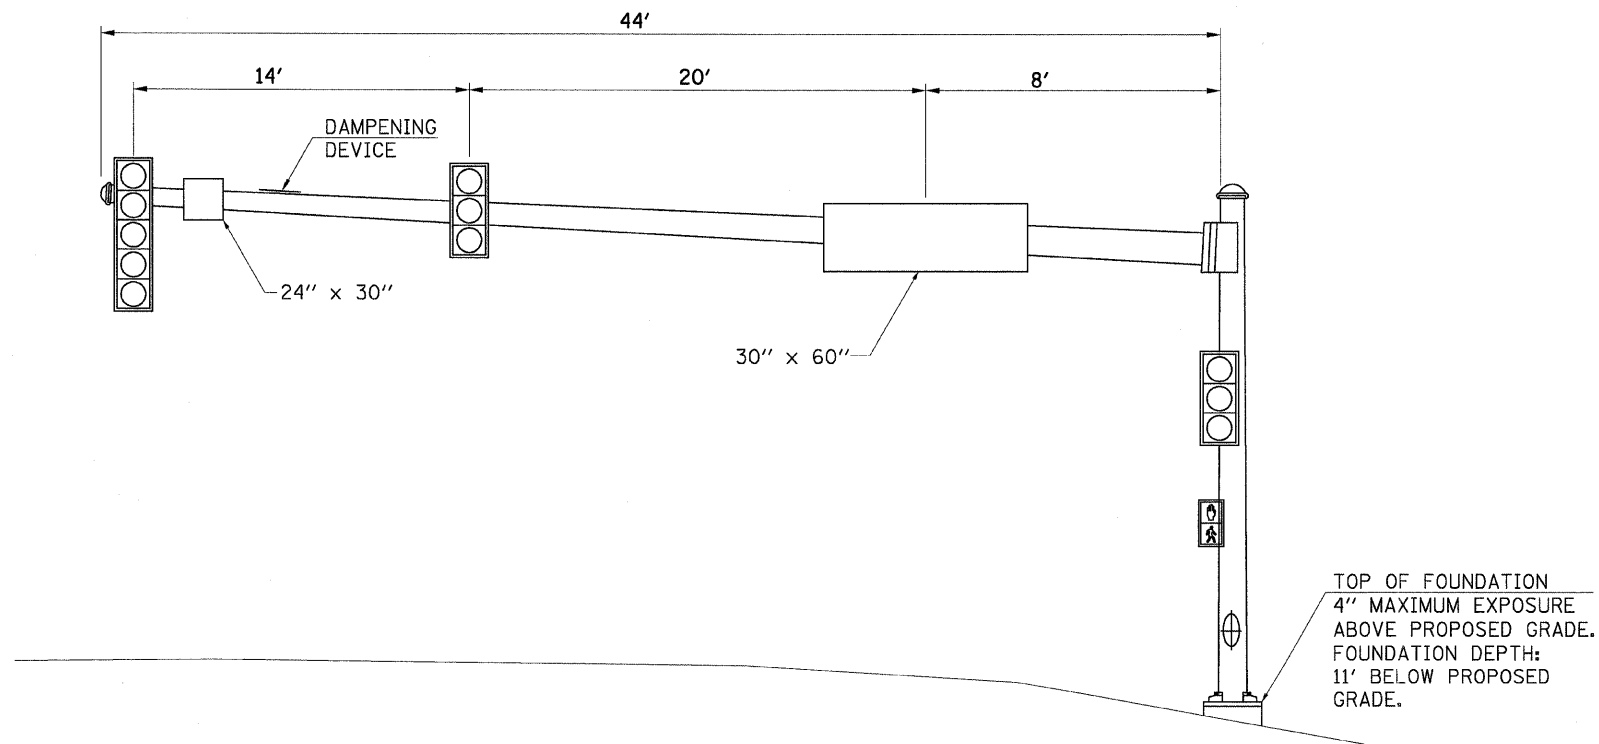


F.A.U. RTE.	SECTION	COUNTY	TOTAL SHEETS	SHEET NO.
2508	02-00039-00-PV	KENDALL	146	90
STA.		TO STA.		
FED. ROAD DIST. NO.	ILLINOIS	FED. AID PROJECT		

87333

PLAN	SURVEYED	DATE
NOTE BOOK NO.	PLOTTED	
	CHECKED	
	BY	
	FILE NAME	

PROFILE	SURVEYED	DATE
NOTE BOOK NO.	PLOTTED	
	CHECKED	
	BY	
	FILE NAME	

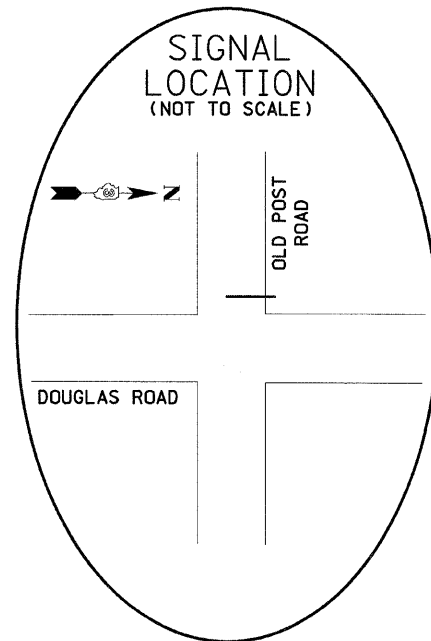

**NOTES**

1. ALL SIGNAL HEADS HAVE BACKPLATES.
2. ALL MAST ARM FOUNDATIONS TO BE 36" DIAMETER.
3. DAMPENING DEVICE SHALL CONSIST OF A 24" X 30" TYPE-I, UNPAINTED ALUMINUM SIGN STOCK MOUNTED HORIZONTALLY ON TOP OF MAST ARM WITH THE 30" LENGTH PERPENDICULAR TO THE ARM. COST OF THE DAMPENING DEVICE SHALL BE INCLUDED IN THE MAST ARM PAY ITEM.
4. RELOCATE EXISTING STREET NAME SIGNS.
5. RELOCATE EXISTING LEFT TURN CONTROL SIGN

ILLINOIS DEPARTMENT OF TRANSPORTATION  
F.A.U. 2508 - DOUGLAS ROAD  
(U.S. RTE 34 TO U.S. RTE 30)  
OLD POST ROAD  
MAST ARM LOADING DIAGRAMS  
STREET SIGN DETAIL

SCALE: VERT. N.T.S.  
HORIZ. N.T.S.  
DATE \_\_\_\_\_ DRAWN BY \_\_\_\_\_  
CHECKED BY \_\_\_\_\_

2:52:31 AM  
3/28/2007  
y:\jobs\smith\2006\00742\_douglas\coord\fin\_cwg\142\_s192.mcd