


F.A.U. RTE.	SECTION	COUNTY	TOTAL SHEETS	SHEET NO.
2508	02-00039-00-PV	KENDALL	146	103
STA.		TO STA.		
FED. ROAD DIST. NO.		ILLINOIS	FED. AID PROJECT	
S-03		87333		

PLAN	SURVEYED	DATE
NOTE BOOK NO.	ALIGNED	
	CHECKED	
	BY	
	FILE NAME	

PROFILE	SURVEYED	DATE
NOTE BOOK NO.	GRADES CHECKED	
	BY	
	NOTARY'S OFFICE	

DATE
FILE

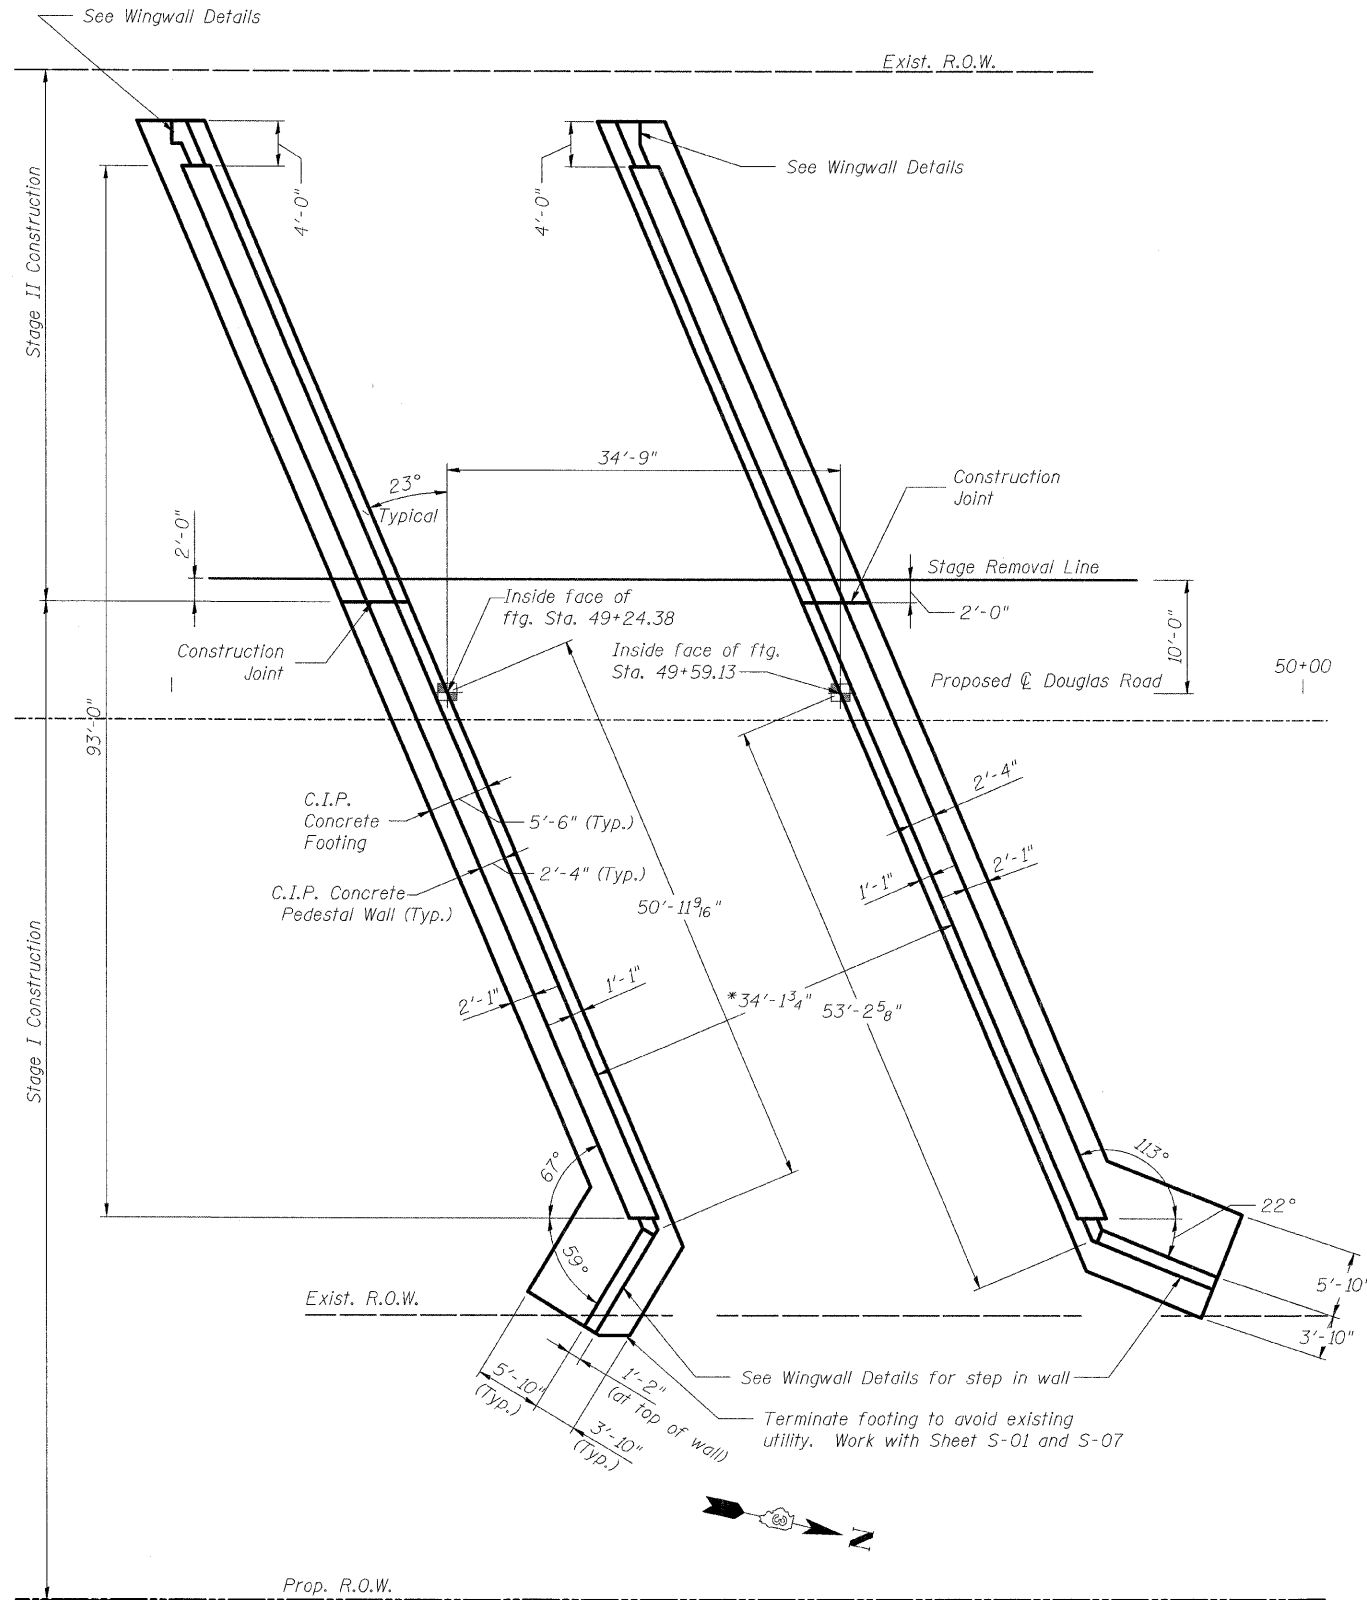

FOOTING LAYOUT

NOTE:
- Three Sided Precast Concrete Structure assumed to have walls centered on C.I.P. Pedestal Walls.
- Contractor shall submit to Engineer any revisions to work point locations required by Three Sided Concrete Structure supplier.
* = Dimension to be verified by supplier of Three Sided Precast Concrete Structure.
⊕ = Work Point



Illinois Professional Design Firm # 184-000108
SEC GROUP, INC.
Smith Engineering Consultants • SEC Automation • SEC Planning
4500 Prime Pkwy, McHenry, IL 60050-2136
t. 815.385.1778 f. 815.385.1781
www.secgroupinc.com engineering@secgroupinc.com

ILLINOIS DEPARTMENT OF TRANSPORTATION
F.A.U. 2508 - DOUGLAS ROAD
(U.S. RTE 34 TO U.S. RTE 30)
FOUNDATION LAYOUT PLAN
DOUGLAS ROAD OVER WAUBONSEE CREEK
SECTION 02-00039-00-PV, STA. 49+42
SN 047-6306, KENDALL COUNTY

VERT. DATE
HORIZ. DATE
DRAWN BY
CHECKED BY