


4:08:45 AM
3/28/2007
7:41 (3/28/2007 11:50:20) \\p01712.dwg

ORIGINAL SURVEY	SURVEYED	DATE
NOTED	PLOTTED	
NO	DATE	
AREAS	CHECKED	

FINAL SURVEY	SURVEYED	DATE
NOTED	PLOTTED	
NO	DATE	
AREAS	CHECKED	

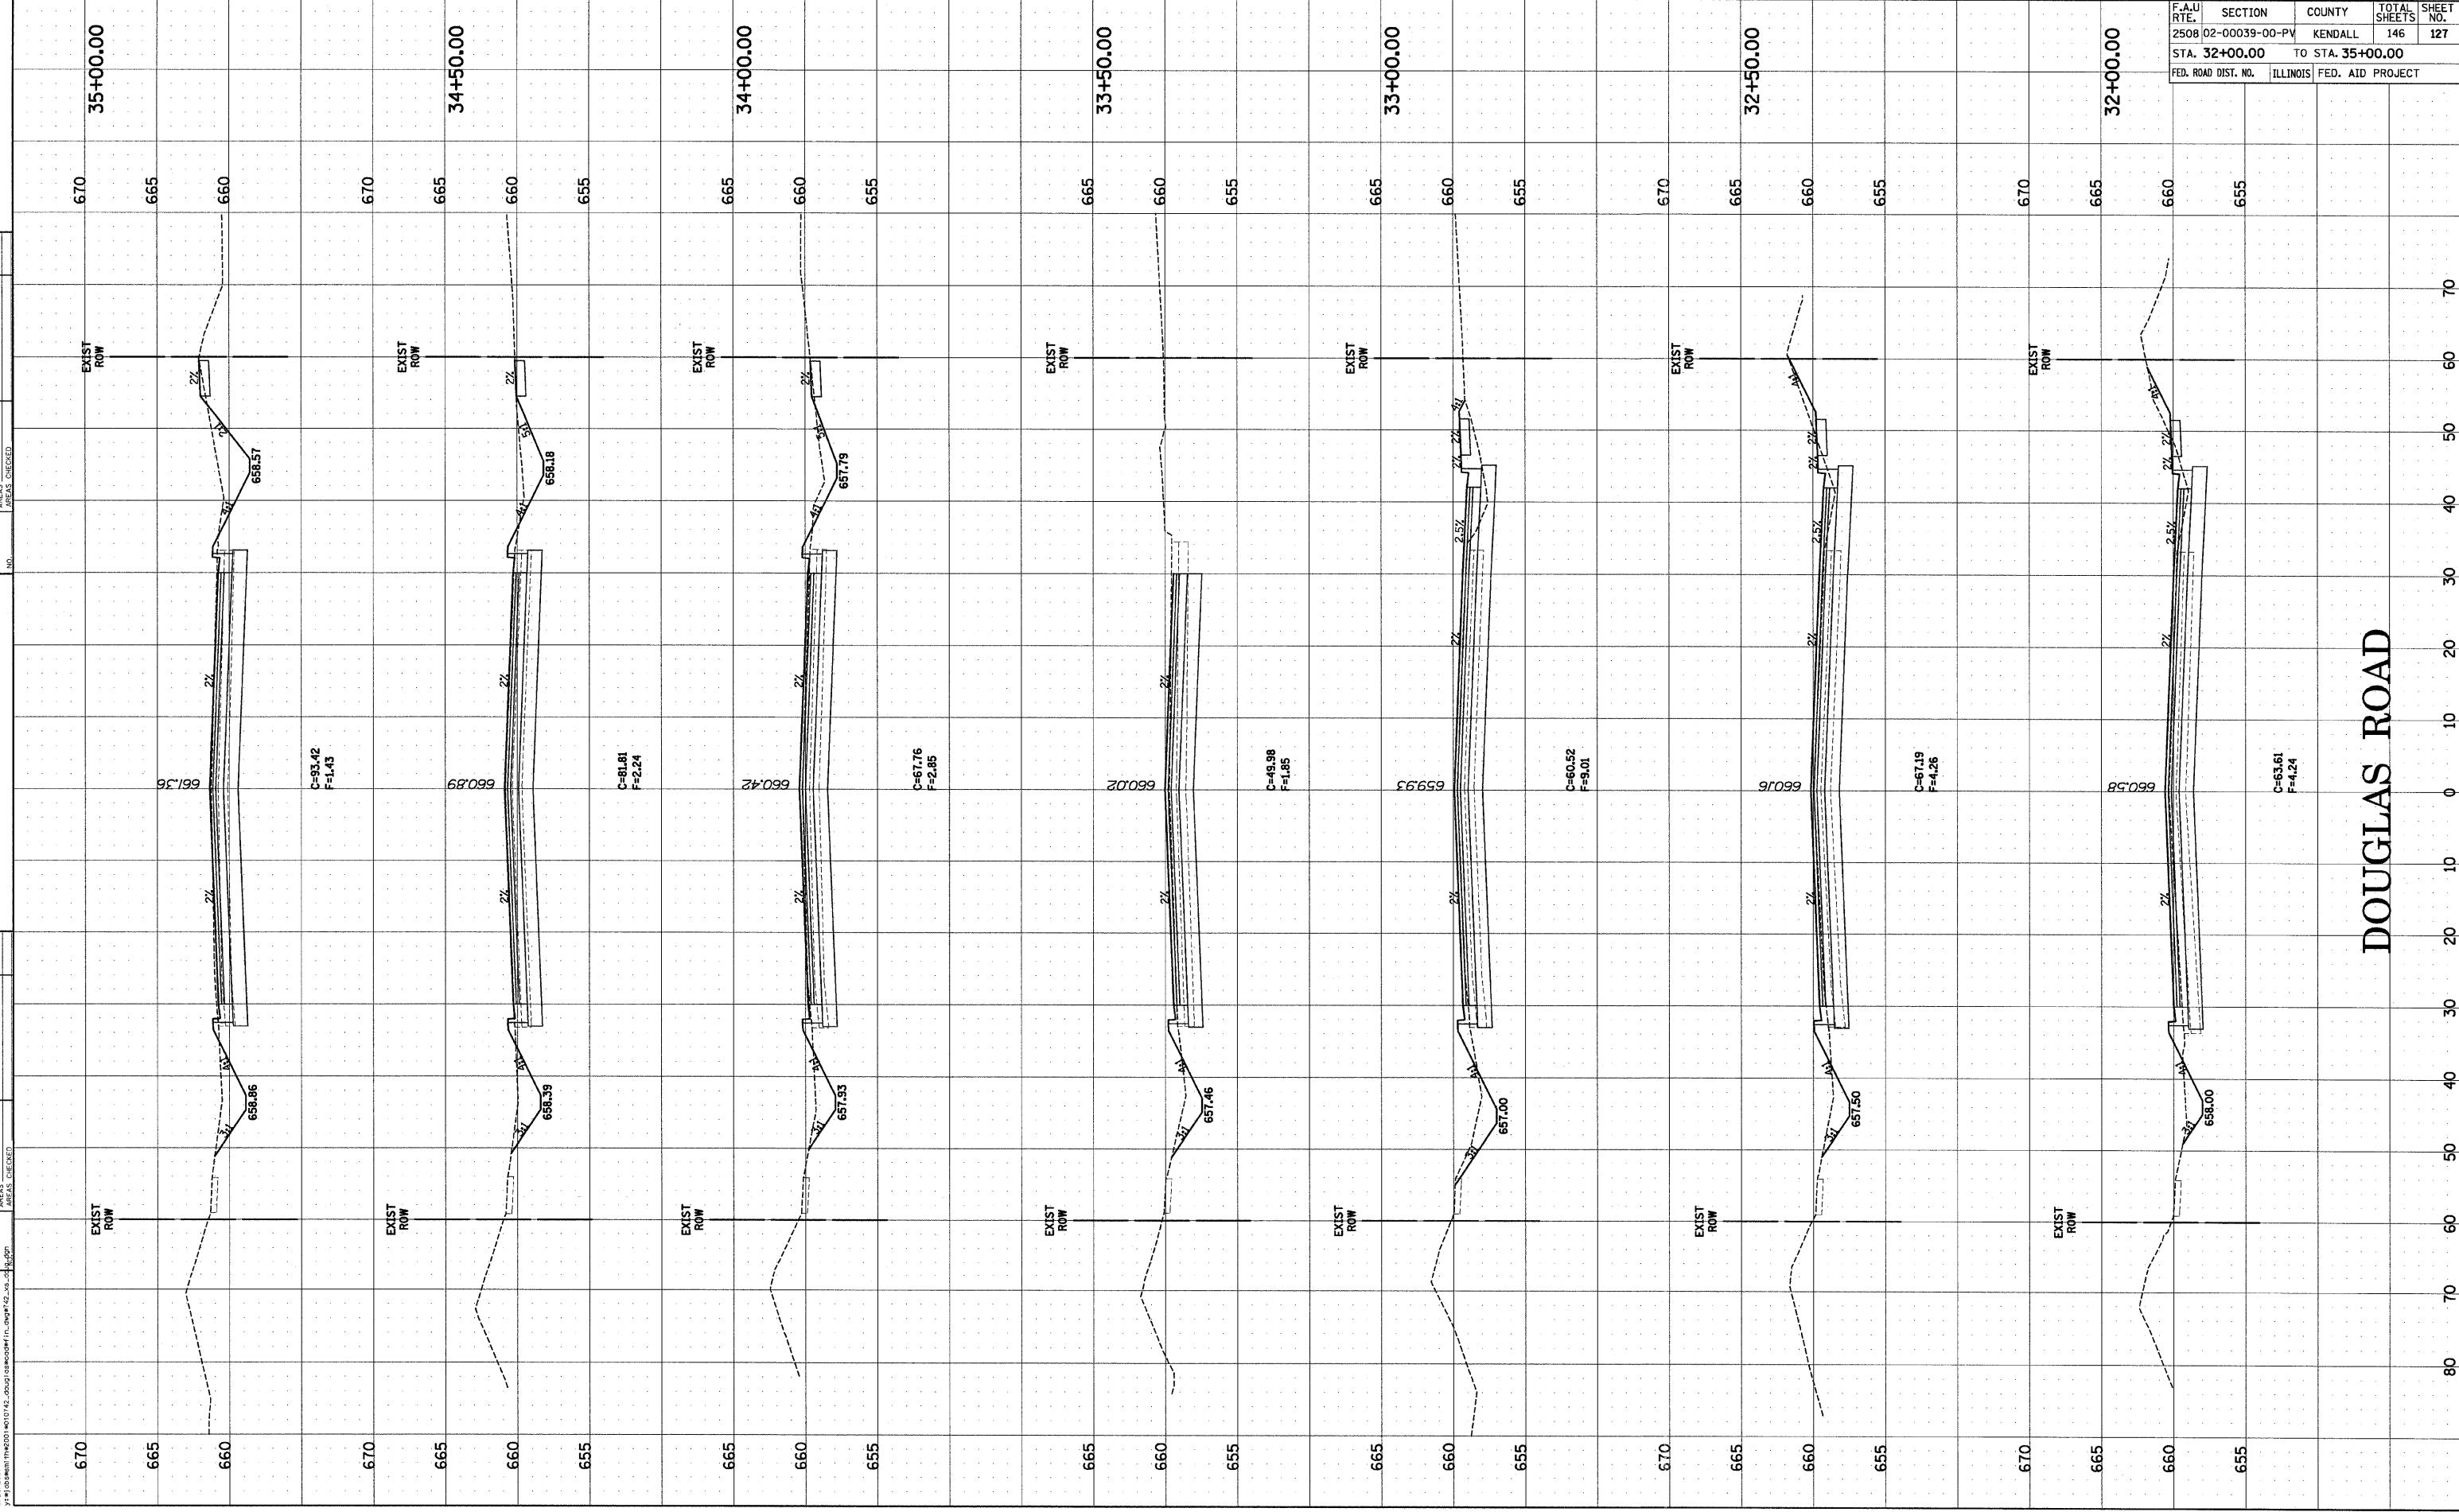

F.A.U. RTE.	SECTION	COUNTY	TOTAL SHEETS	SHEET NO.
2508	02-00039-00-PV	KENDALL	146	127
STA. 32+00.00		TO STA. 35+00.00		
FED. ROAD DIST. NO.	ILLINOIS	FED. AID PROJECT		

DOUGLAS ROAD