


4:08:46 AM  
3/28/2007  
Y:\Information\2005\1070702.dwg

ORIGINAL SURVEY	DATE
SURVEYED	
PLOTTED	
NOTE BOOK	
AREAS CHECKED	

FINAL SURVEY	DATE
SURVEYED	
PLOTTED	
NOTE BOOK	
AREAS CHECKED	

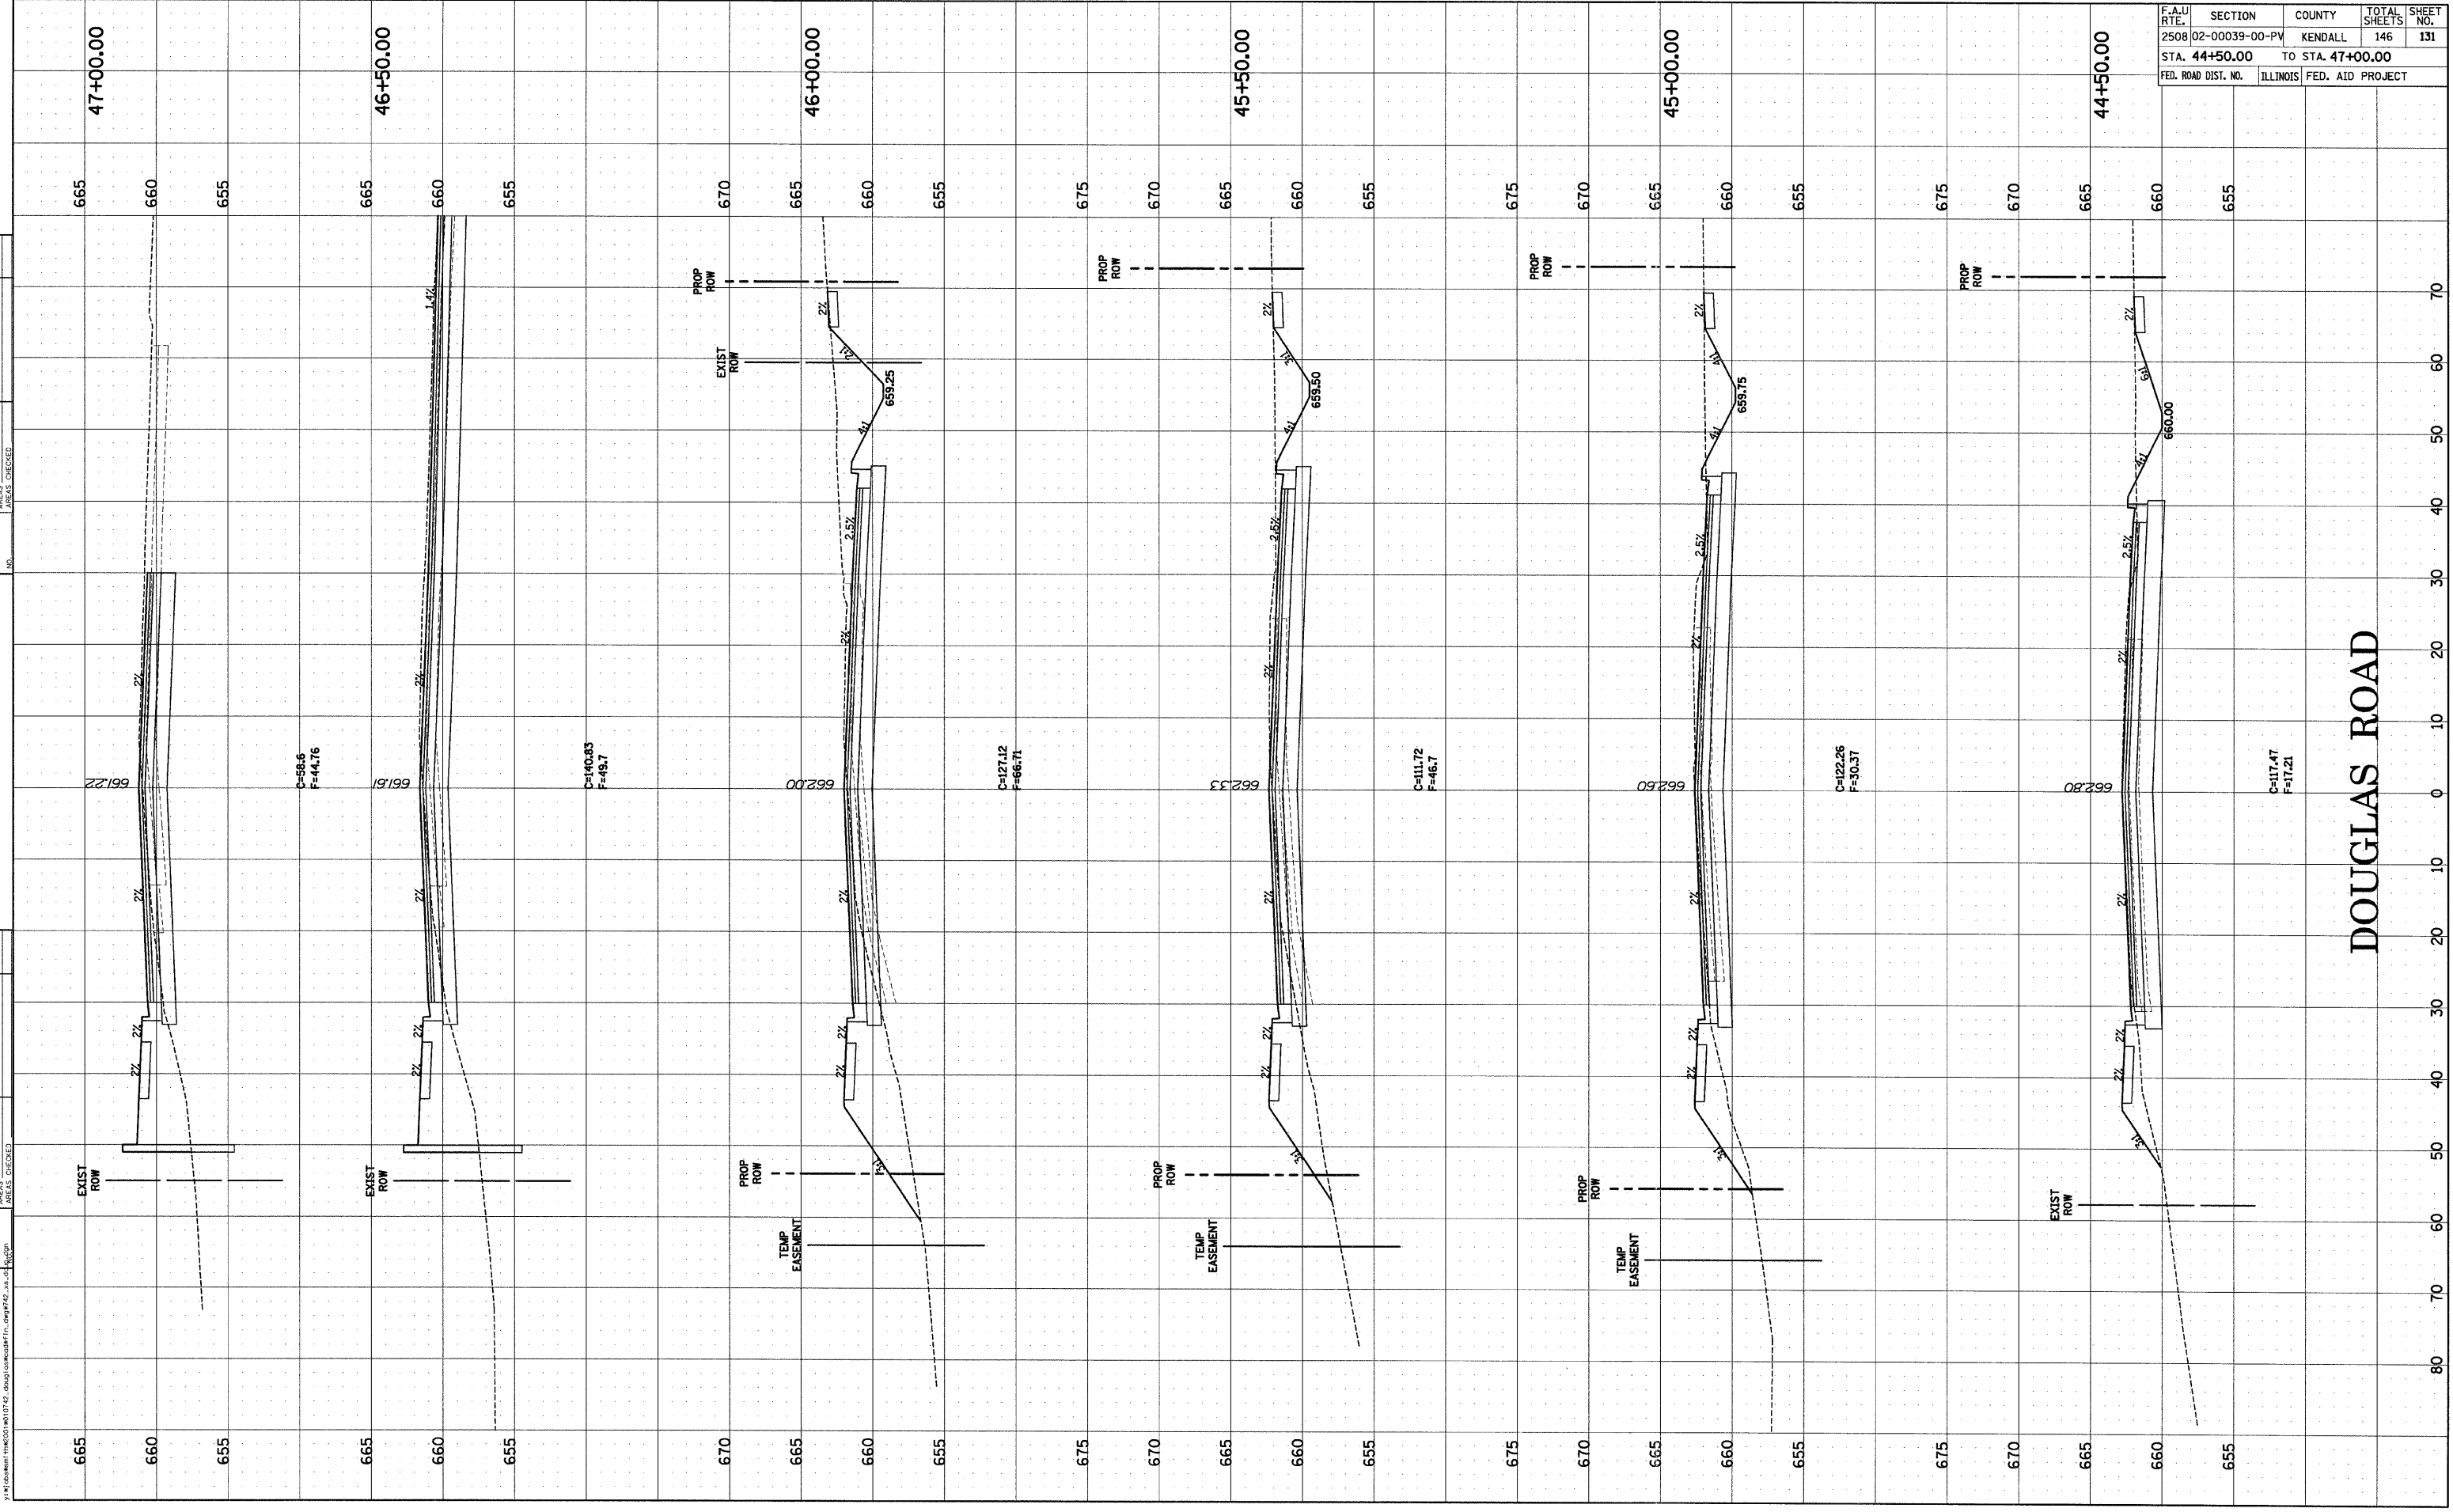

DOUGLAS ROAD

F.A.U. RTE.	SECTION	COUNTY	TOTAL SHEETS	SHEET NO.
2508	02-00039-00-PV	KENDALL	146	131
STA. 44+50.00		TO STA. 47+00.00		
FED. ROAD DIST. NO.		ILLINOIS		FED. AID PROJECT