


4:08:47 AM  
3/28/2007  
Z:\1000mm\1000mm\101142.dwg

ORIGINAL SURVEY	PLOTTED	DATE

NOTE BOOK  
AREAS CHECKED

FINAL SURVEY	PLOTTED	DATE

NOTE BOOK  
AREAS CHECKED

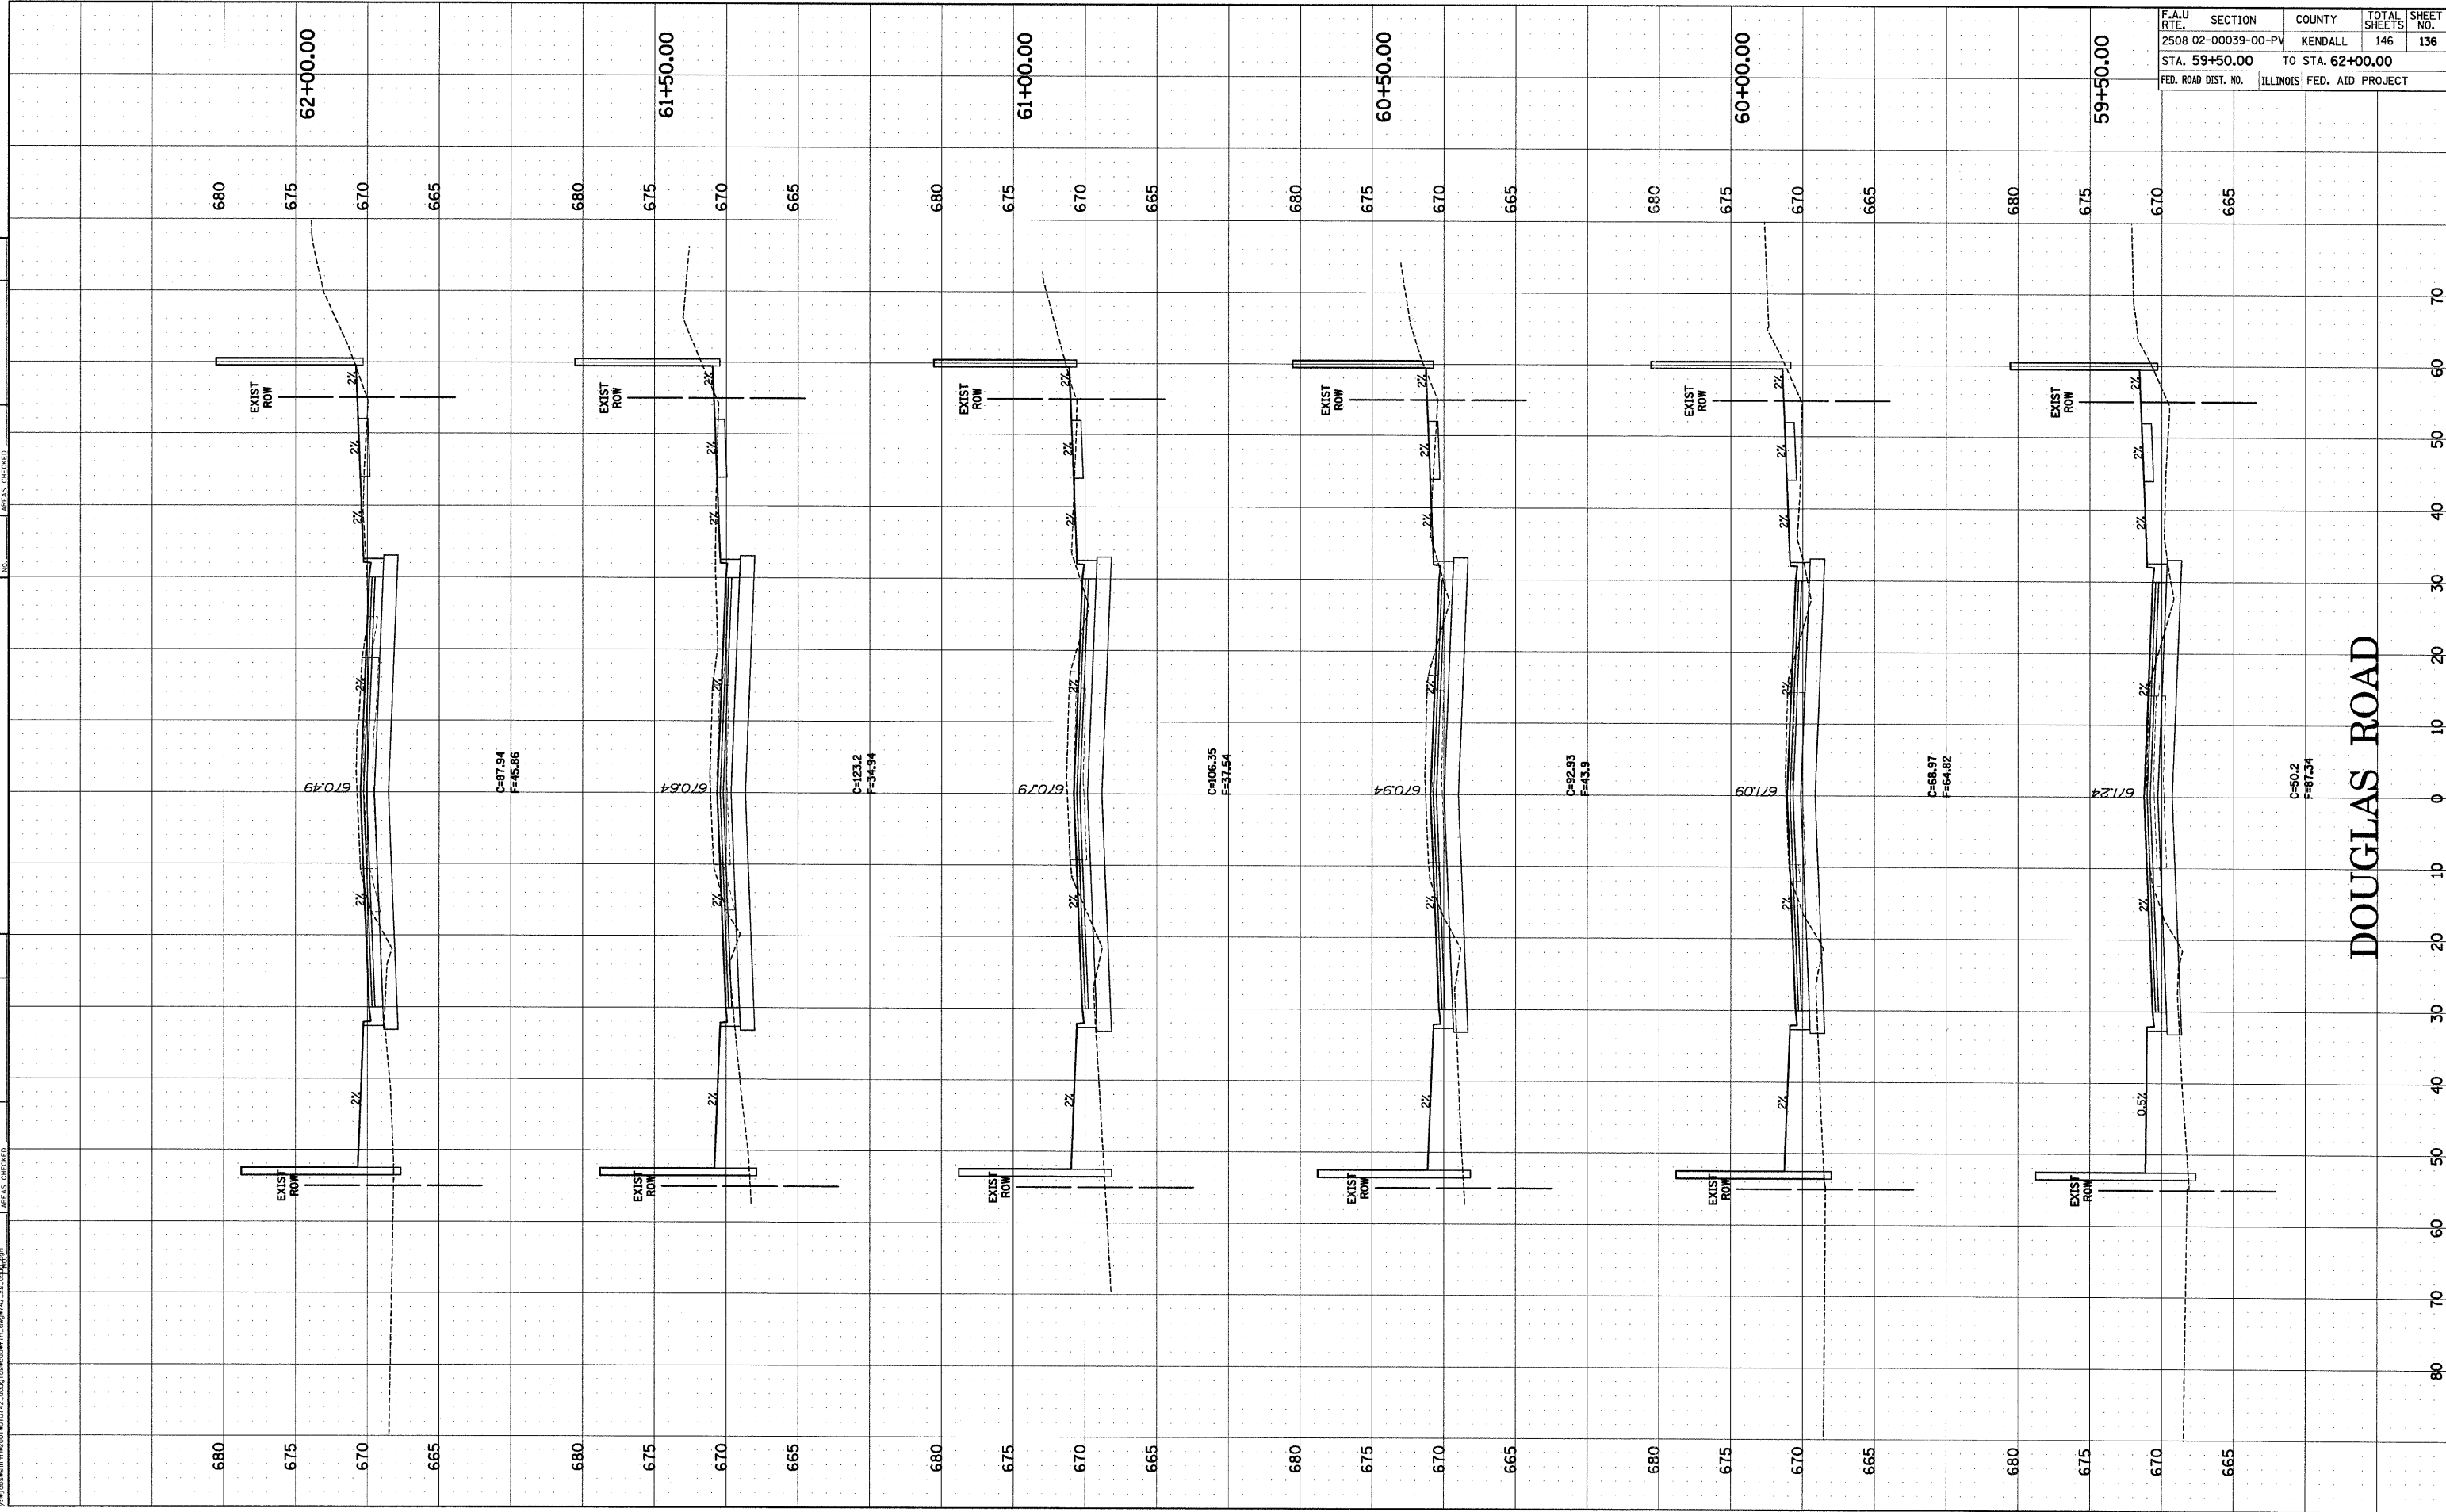

F.A.U. RTE.	SECTION	COUNTY	TOTAL SHEETS	SHEET NO.
2508	02-00039-00-PV	KENDALL	146	136
STA. 59+50.00		TO STA. 62+00.00		
FED. ROAD DIST. NO.		ILLINOIS	FED. AID PROJECT	

DOUGLAS ROAD