


4:08:48 AM
3/28/2007
7:49:08 AM

ORIGINAL SURVEY
SURVEY PLOTTED
NOTE BOOK
AREAS CHECKED

FINAL SURVEY
SURVEY PLOTTED
NOTE BOOK
AREAS CHECKED

BY DATE

BY DATE

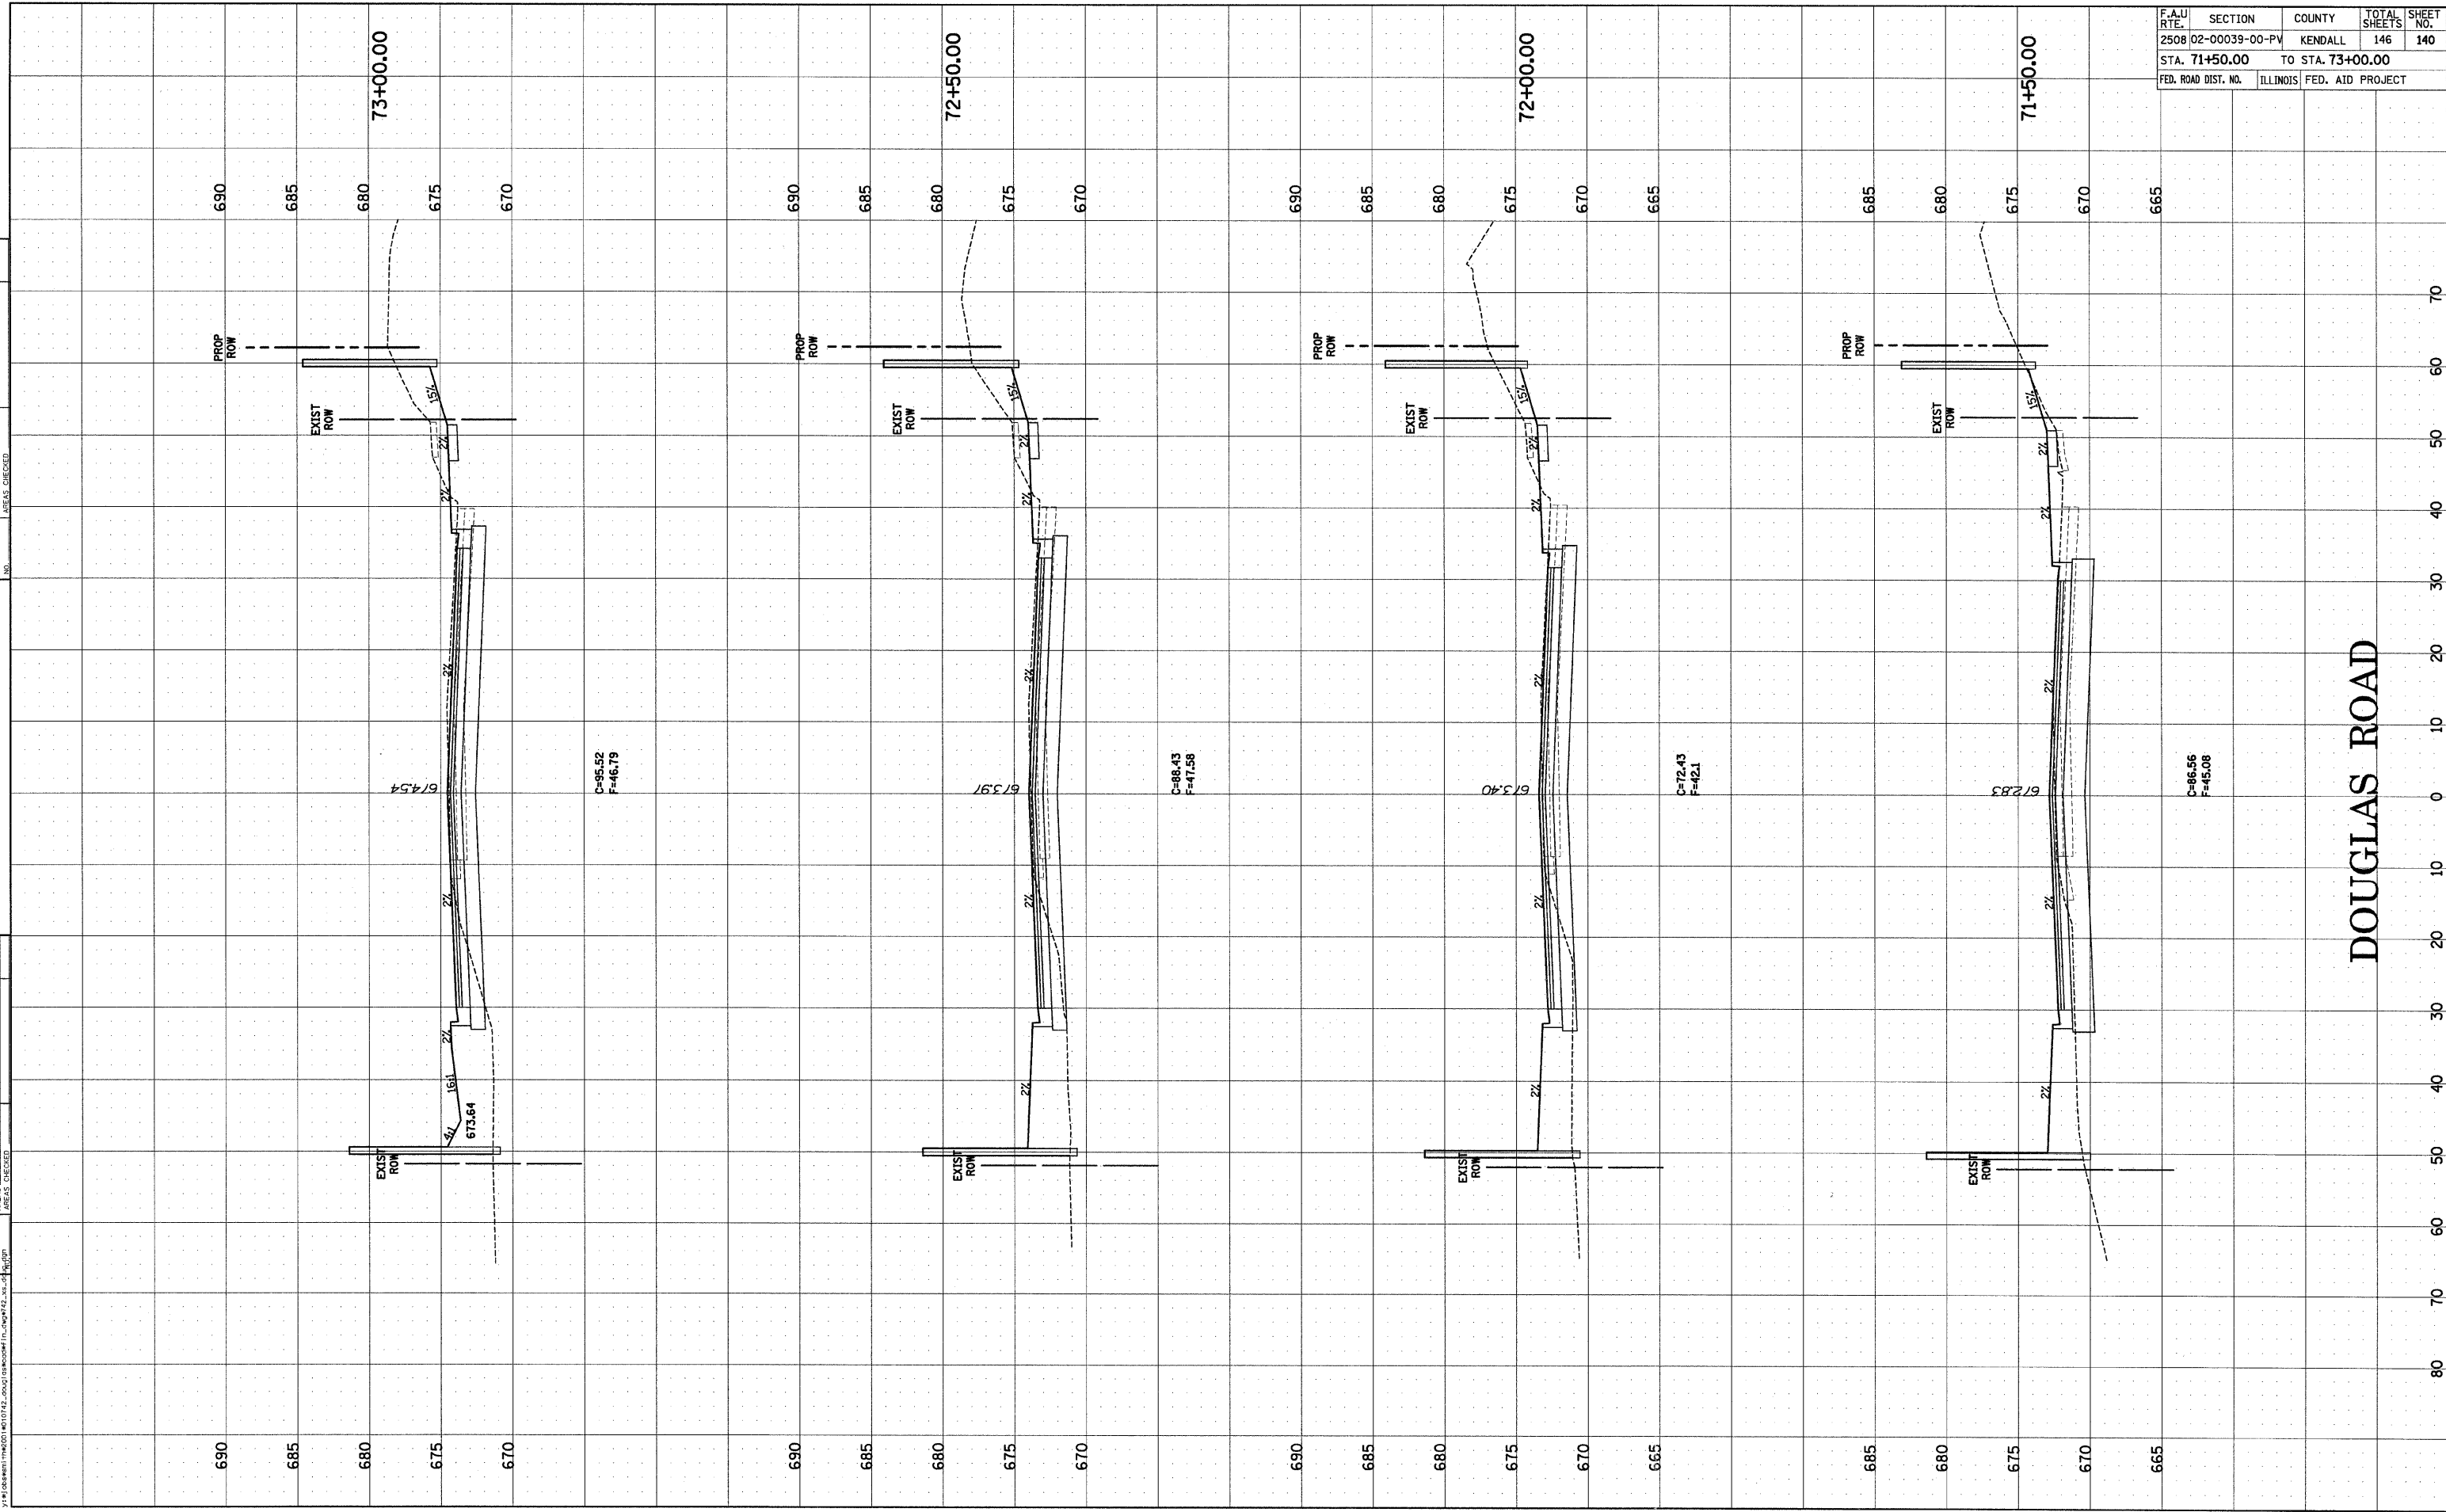

F.A.U. RTE.	SECTION	COUNTY	TOTAL SHEETS	SHEET NO.
2508	02-00039-00-PV	KENDALL	146	140
STA. 71+50.00		TO STA. 73+00.00		
FED. ROAD DIST. NO.		ILLINOIS	FED. AID PROJECT	

DOUGLAS ROAD