

4:08:49 AM
3/28/2007


7:49 [C:\admin\m2001\4010742.dwg] (AutoCAD) [Tr...]

ORIGINAL SURVEY	DATE

FINAL SURVEY	DATE

BY	DATE

DATE	BY

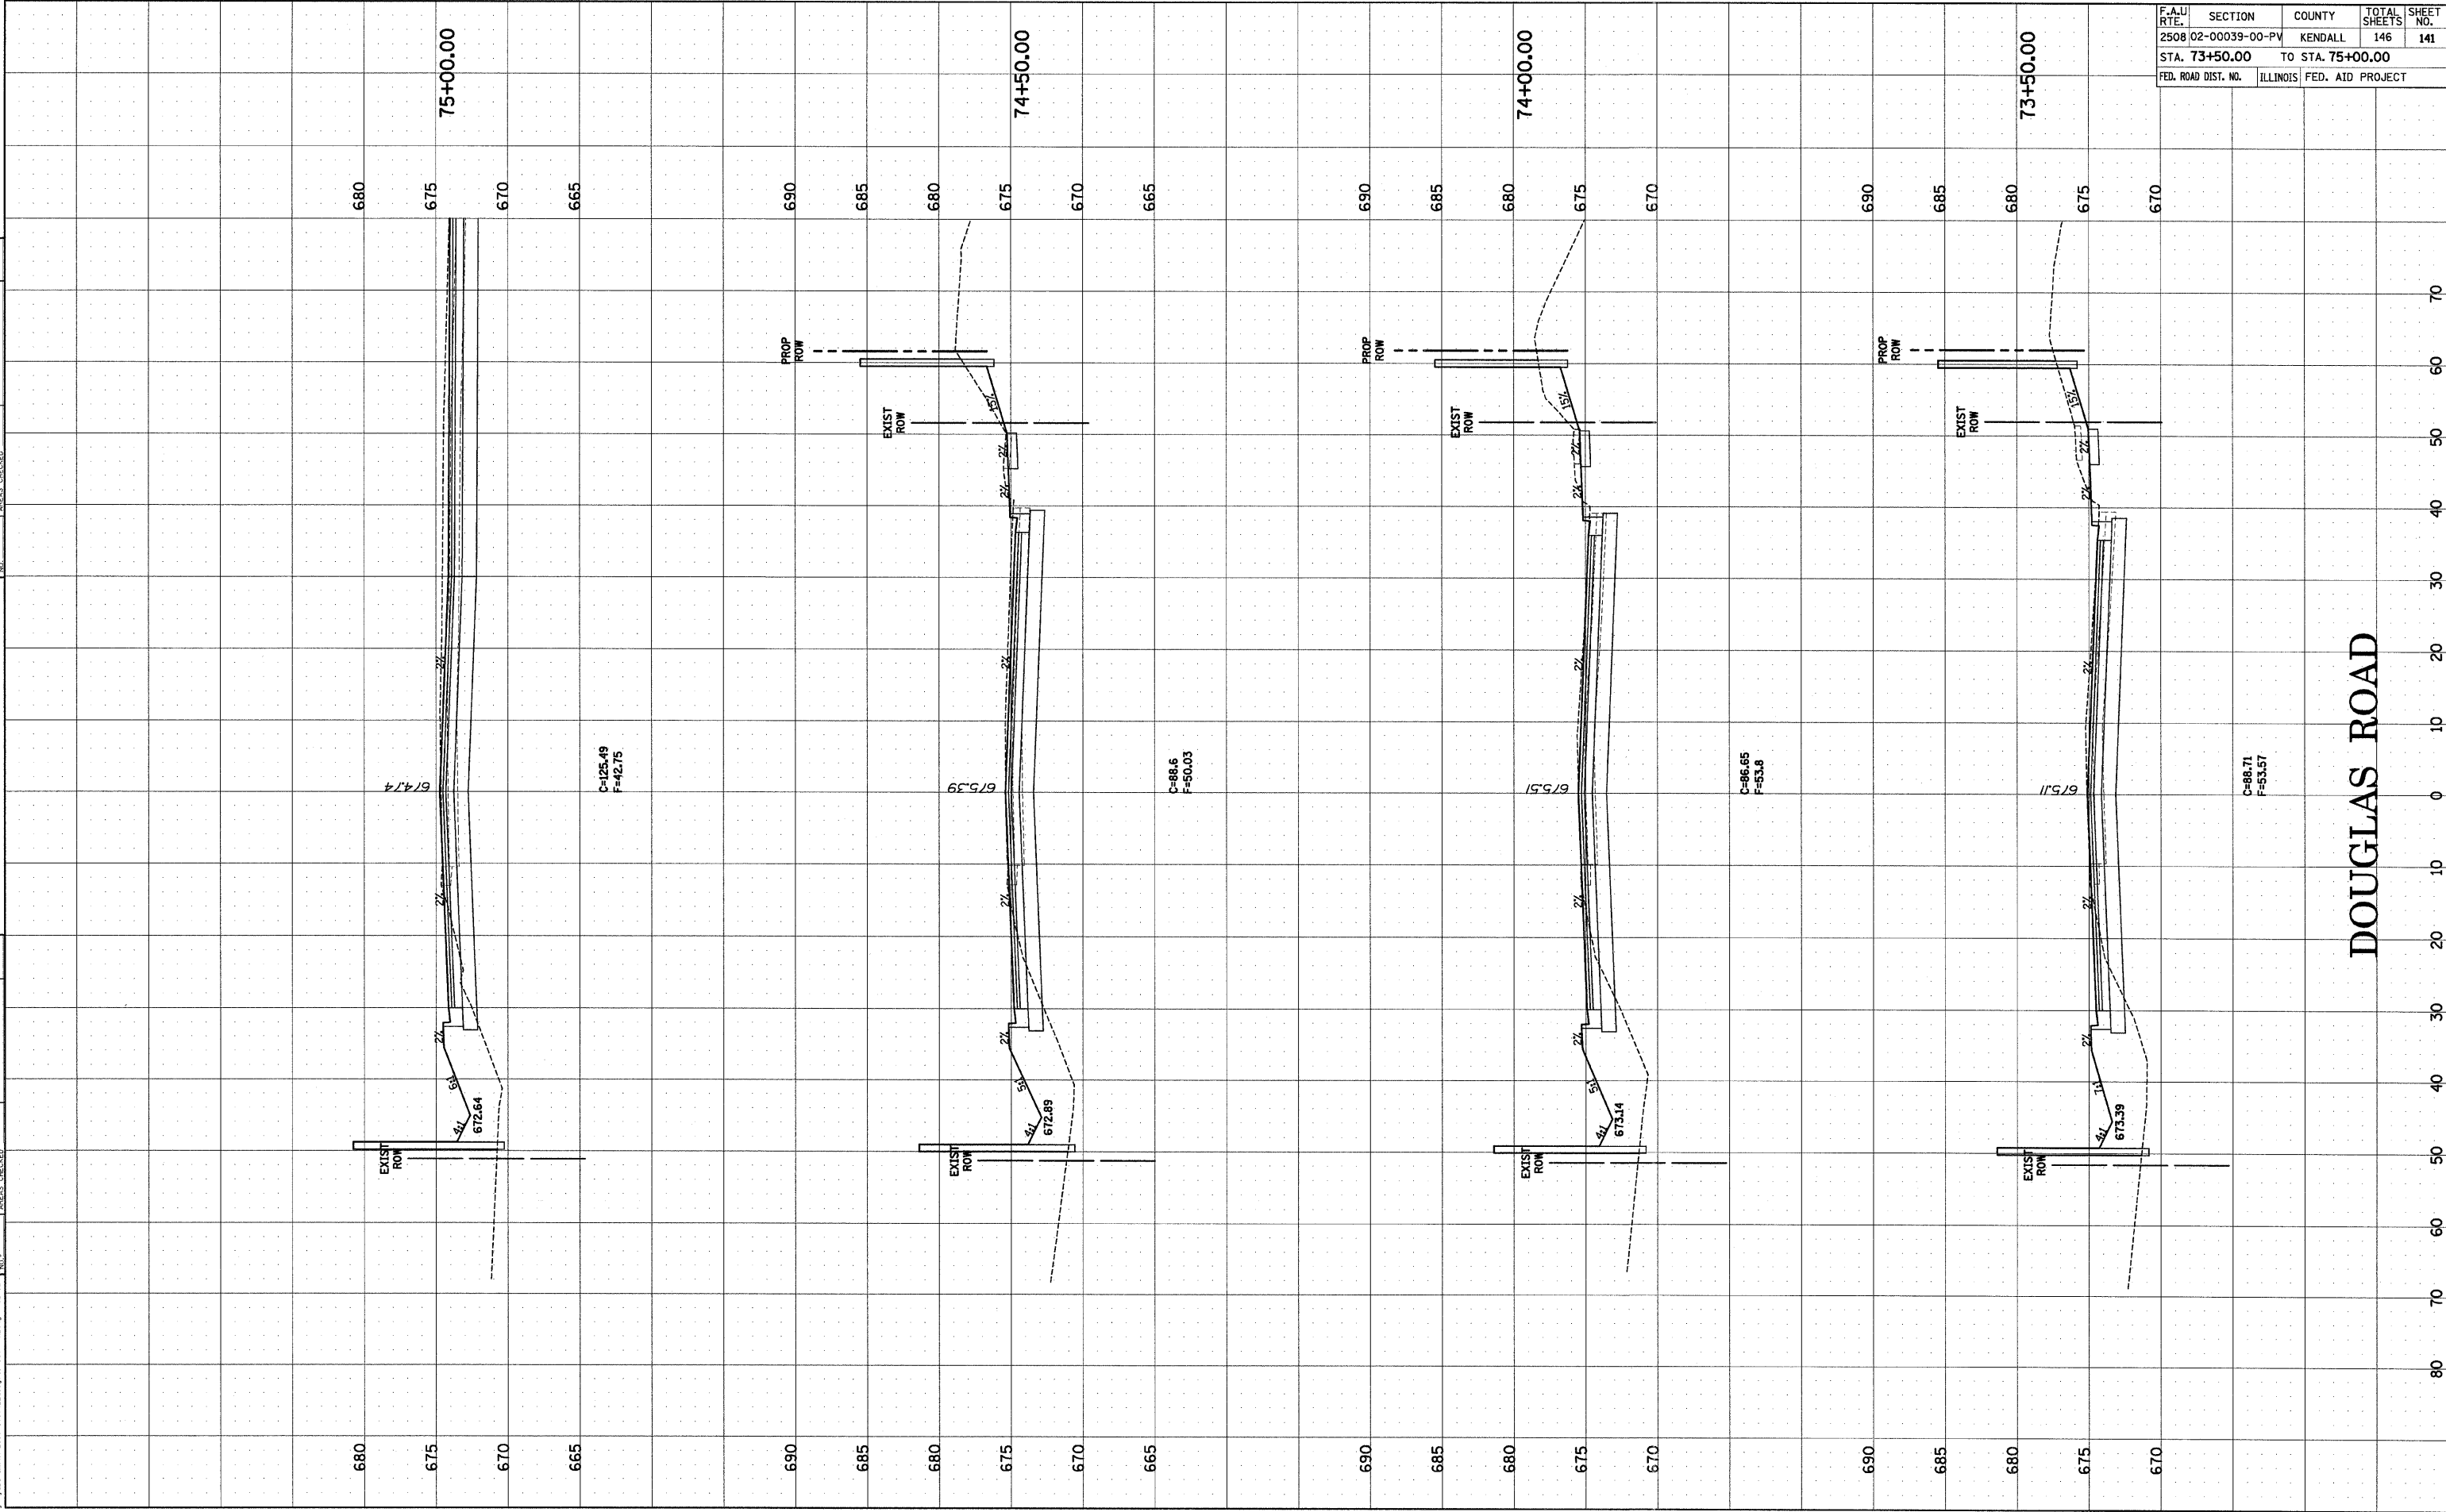

DOUGLAS ROAD

F.A.U. RTE.	SECTION	COUNTY	TOTAL SHEETS	SHEET NO.
2508 02-00039-00-PV		KENDALL	146	141
STA. 73+50.00		TO STA. 75+00.00		
FED. ROAD DIST. NO.	ILLINOIS	FED. AID PROJECT		