


4:08:10 AM  
3/28/2007  
7:41:01 PM

ORIGINAL SURVEY  
SURVEY PLOTTED  
NOTE BOOK NO.  
AREAS CHECKED

FINAL SURVEY  
SURVEY PLOTTED  
NOTE BOOK NO.  
AREAS CHECKED

BY DATE

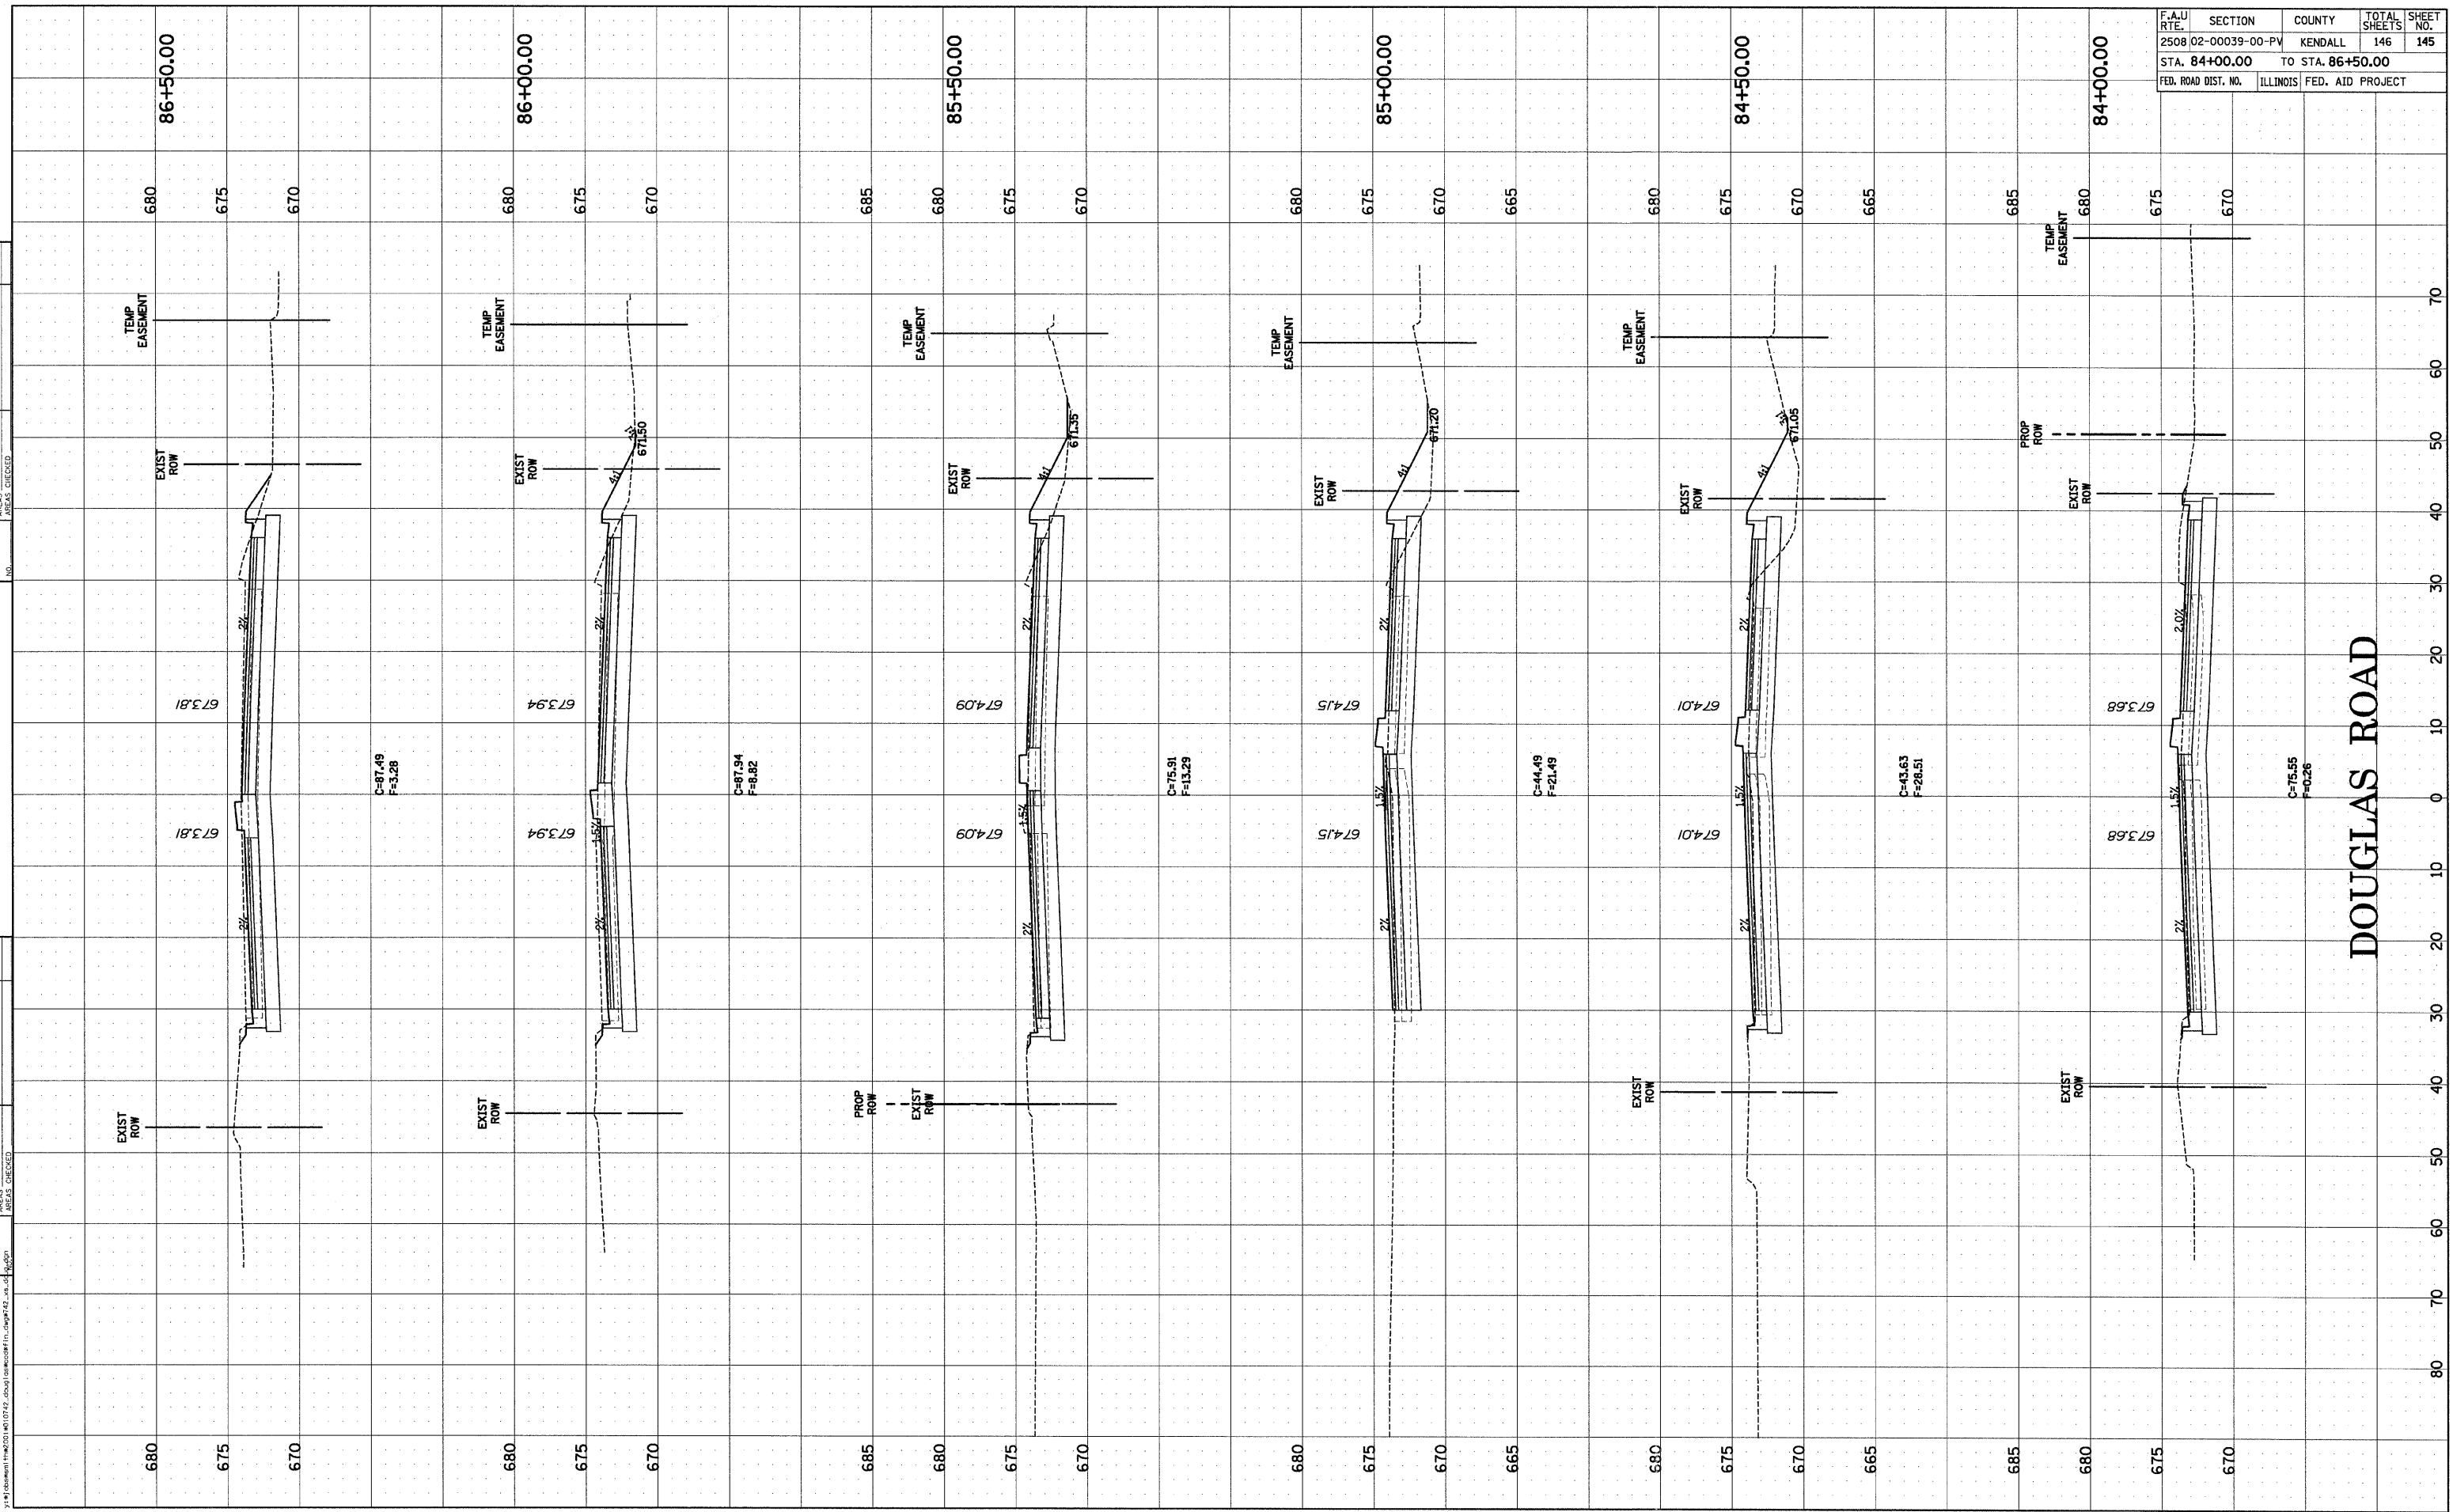

F.A.U. RTE.	SECTION	COUNTY	TOTAL SHEETS	SHEET NO.
2508	02-00039-00-PV	KENDALL	146	145
STA. 84+00.00		TO STA. 86+50.00		
FED. ROAD DIST. NO.	ILLINOIS	FED. AID PROJECT		

DOUGLAS ROAD