
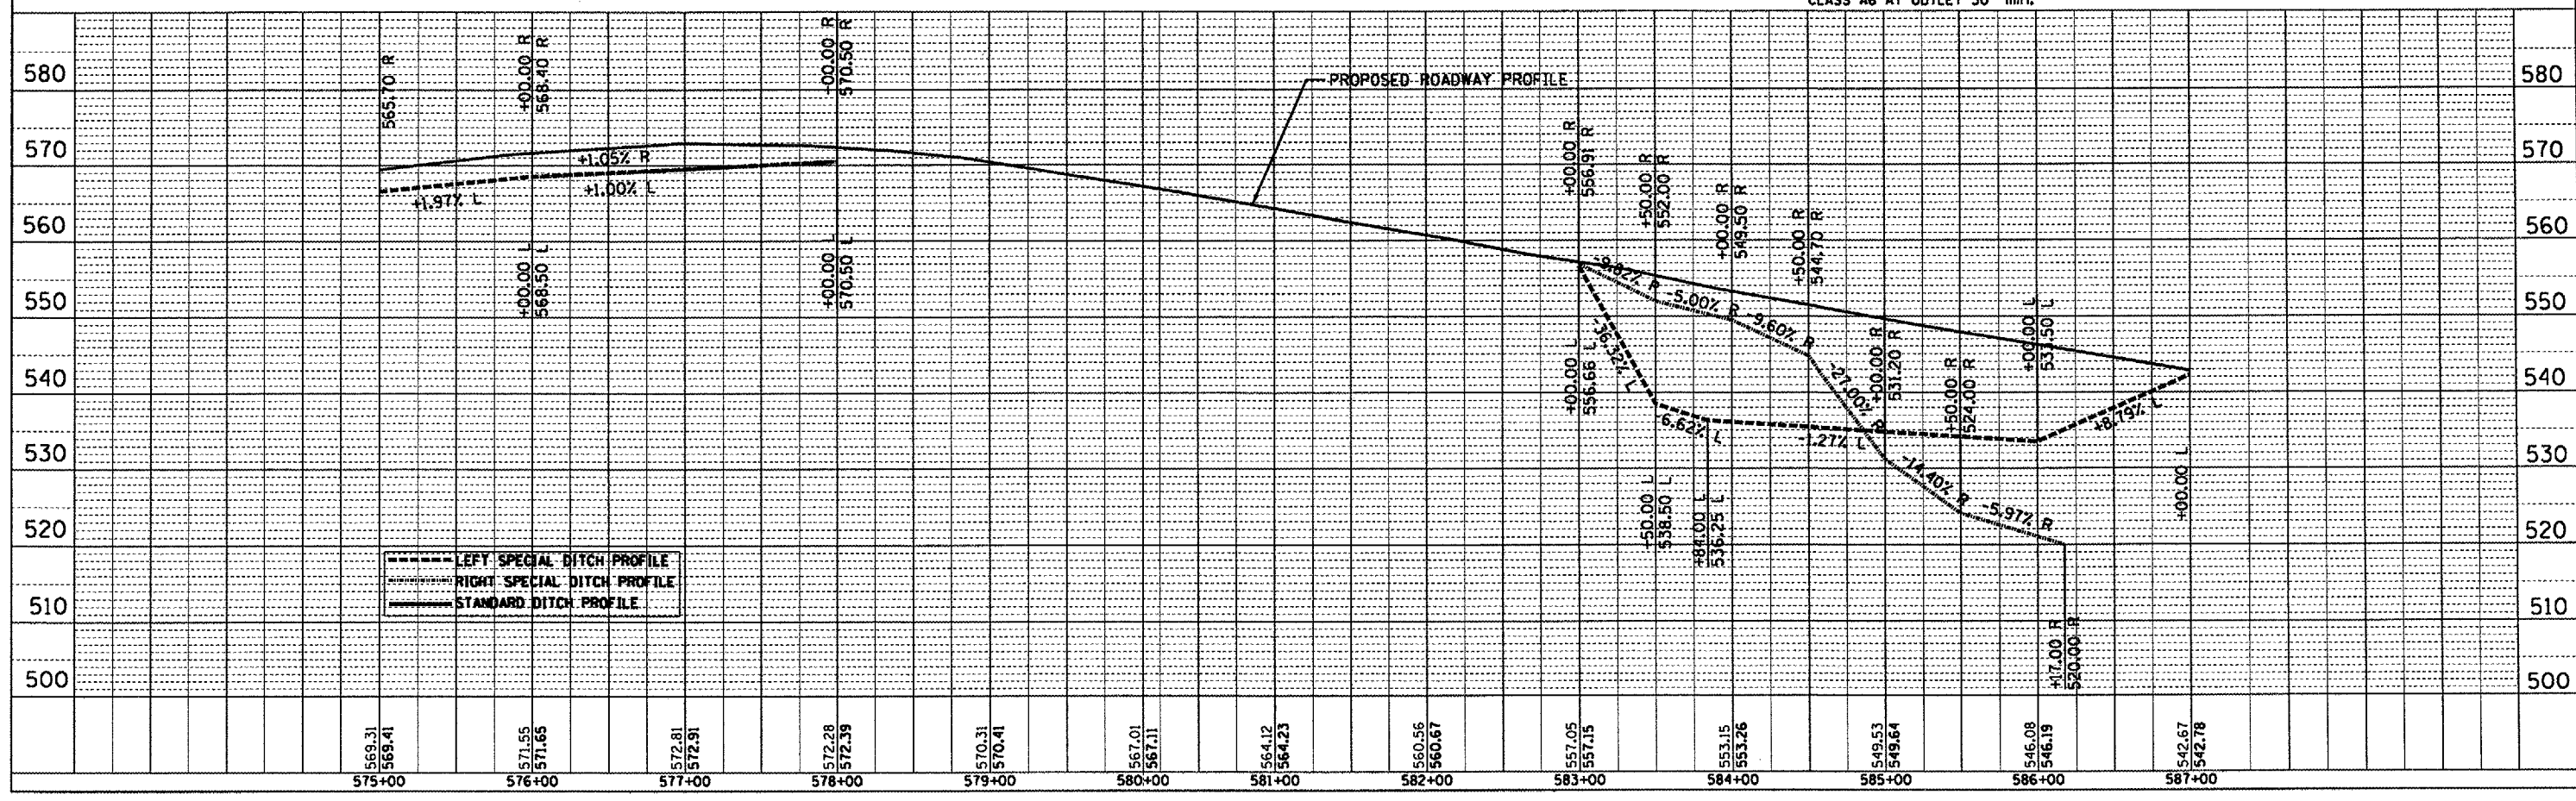


| F.A.P. RTE.                                   | SECTION | COUNTY            | TOTAL SHEETS | SHEET NO. |
|-----------------------------------------------|---------|-------------------|--------------|-----------|
| 315                                           |         | FULTON            | 324          | 40        |
| STA. 575+00.00                                |         | TO STA. 587+00.00 |              |           |
| FED. ROAD DIST. NO. ILLINOIS FED. AID PROJECT |         |                   |              |           |
| *109W-1,RS-2;110W,RS-1                        |         |                   |              |           |

|           |             |
|-----------|-------------|
| PLAN      | DATE        |
| BY        |             |
| REVISIONS |             |
| NO.       | DESCRIPTION |
| 1         | ALIGNED     |
| 2         | CHECKED     |
| 3         | PLANNED     |
| 4         | FILED       |
| 5         | NO.         |
| 6         | DATE        |

|           |             |
|-----------|-------------|
| PROFILE   | DATE        |
| BY        |             |
| REVISIONS |             |
| NO.       | DESCRIPTION |
| 1         | GRADES      |
| 2         | STRUCTURE   |
| 3         | NOTATION    |
| 4         | CPAD        |

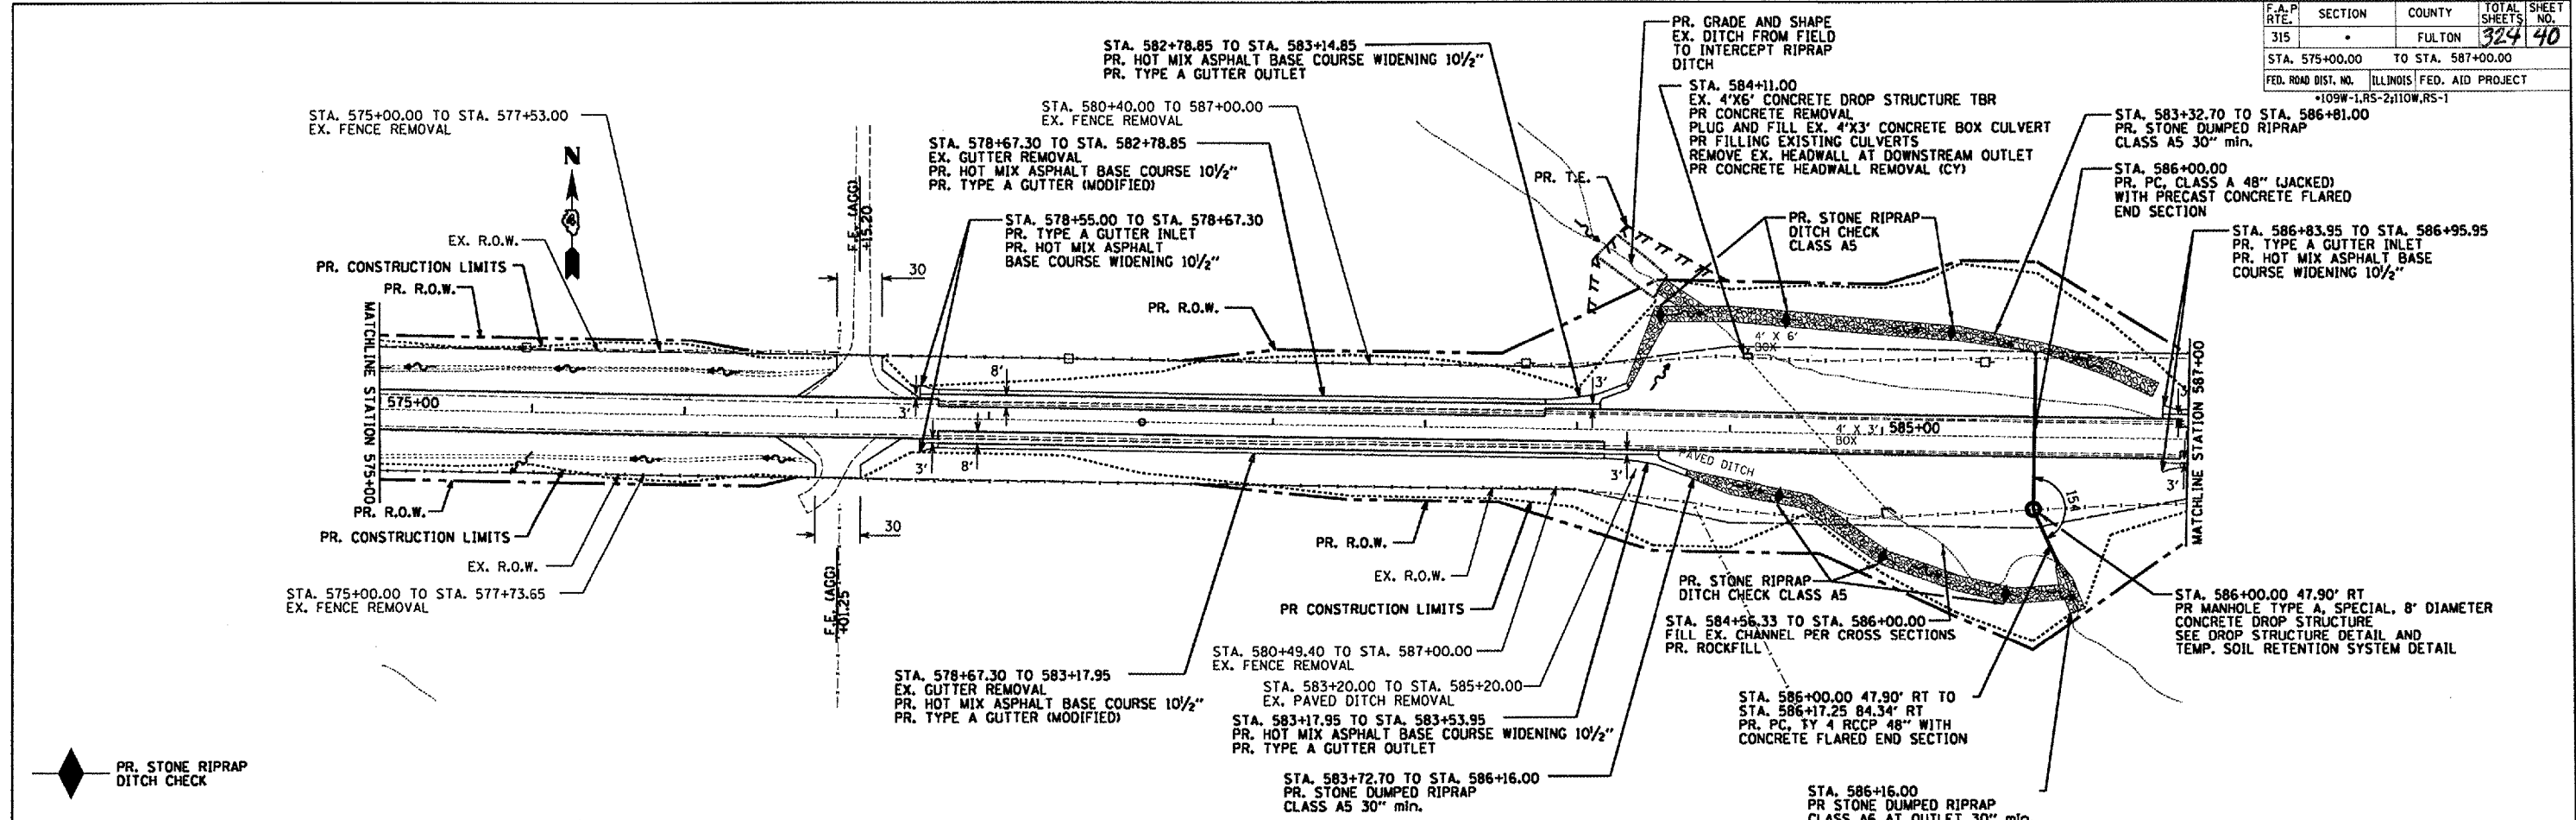

US136SUM/PP09.DGN