
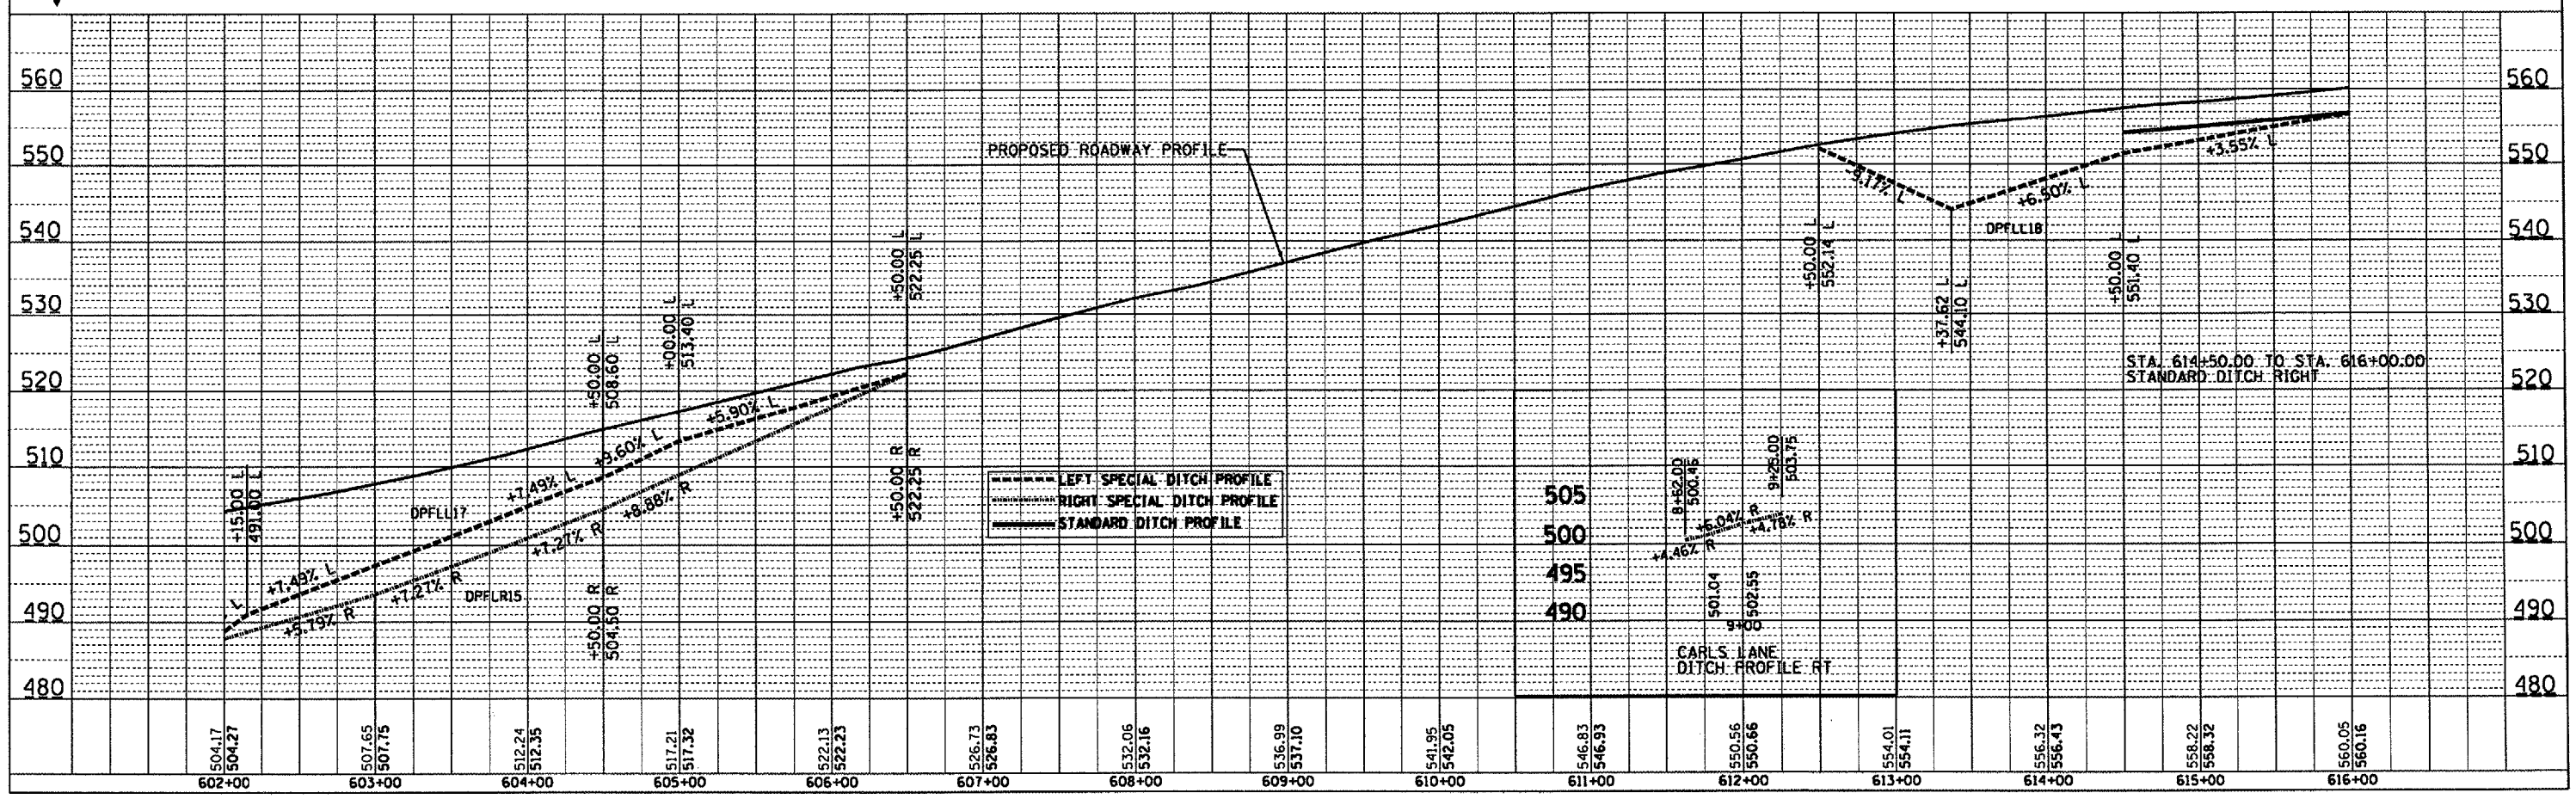


F.A.P. RTE.	SECTION	COUNTY	TOTAL SHEETS	SHEET NO.
-315		EULIOW	324	42
STA. 602±00.00 TO STA. 616±00.00				
FED. ROAD DIST. NO. ILLINOIS FED. AID PROJECT				
*109W-1,RS-2;110W,RS-1				

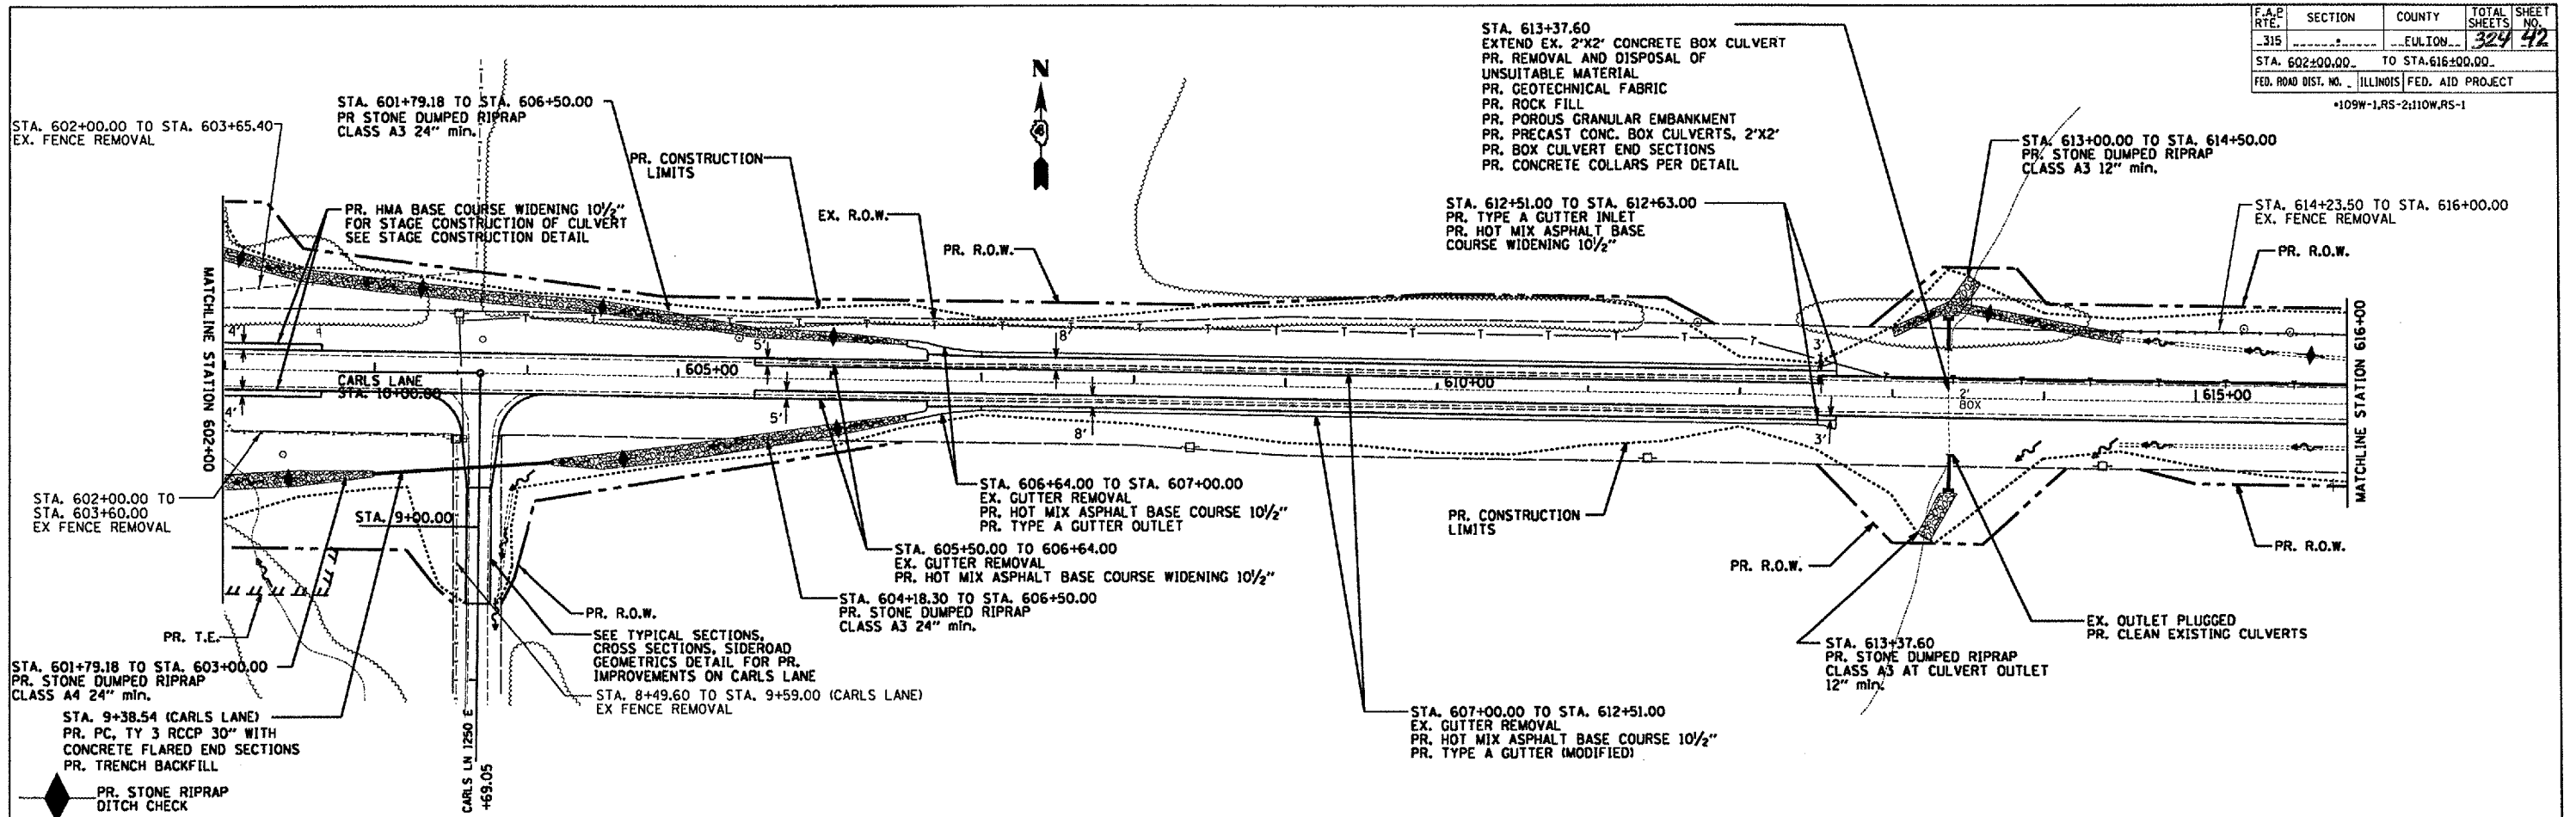

PLAN	REVISIONS	DATE
NO. 1	BY	
NO. 2	DATE	
NO. 3	BY	
NO. 4	DATE	
NO. 5	BY	
NO. 6	DATE	
NO. 7	BY	
NO. 8	DATE	
NO. 9	BY	
NO. 10	DATE	

PROFILE	REVISIONS	DATE
NO. 1	BY	
NO. 2	DATE	
NO. 3	BY	
NO. 4	DATE	
NO. 5	BY	
NO. 6	DATE	
NO. 7	BY	
NO. 8	DATE	
NO. 9	BY	
NO. 10	DATE	

US:136SUM/PP1.DGN