


F.A.P. RTE.	SECTION	COUNTY	TOTAL SHEETS	SHEET NO.
315	*	EULIION	324	62
STA. 547±00.00		TO STA. 561±00.00		
FED. ROAD DIST. NO. ILLINOIS FED. AID PROJECT				

*109W-1,RS-2;110W,RS-1

PLAN	DATE
BY	
REVISIONS	
NO.	

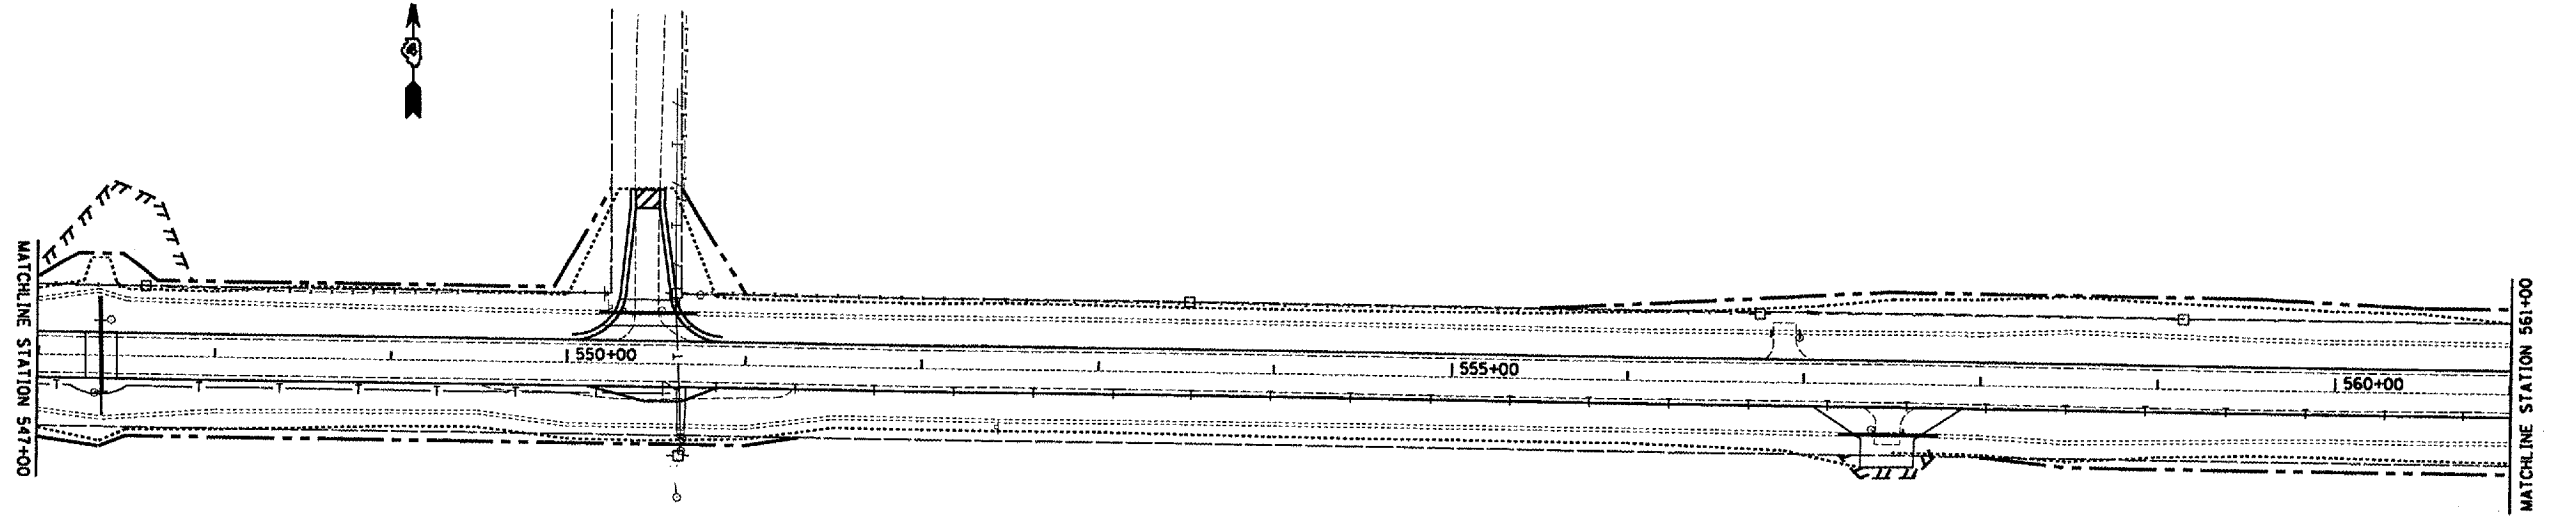

EX. TREE REMOVAL (ACRE)

TREE REMOVAL PLAN

PROFILE	DATE
BY	
REVISIONS	
NO.	

