


F.A.P. RTE.	SECTION	COUNTY	TOTAL SHEETS	SHEET NO.
315		FULTON	324	64
STA. 575+00.00		TO STA. 587+00.00		
FED. ROAD DIST. NO.		ILLINOIS FED. AID PROJECT		
		*109W-1,RS-2;110W,RS-1		

PLAN	REVISIONS	DATE
NOTE BOOK NO.	PLOTTED	
	BY	
	DATE	
	BY	
	DATE	
	BY	
	DATE	

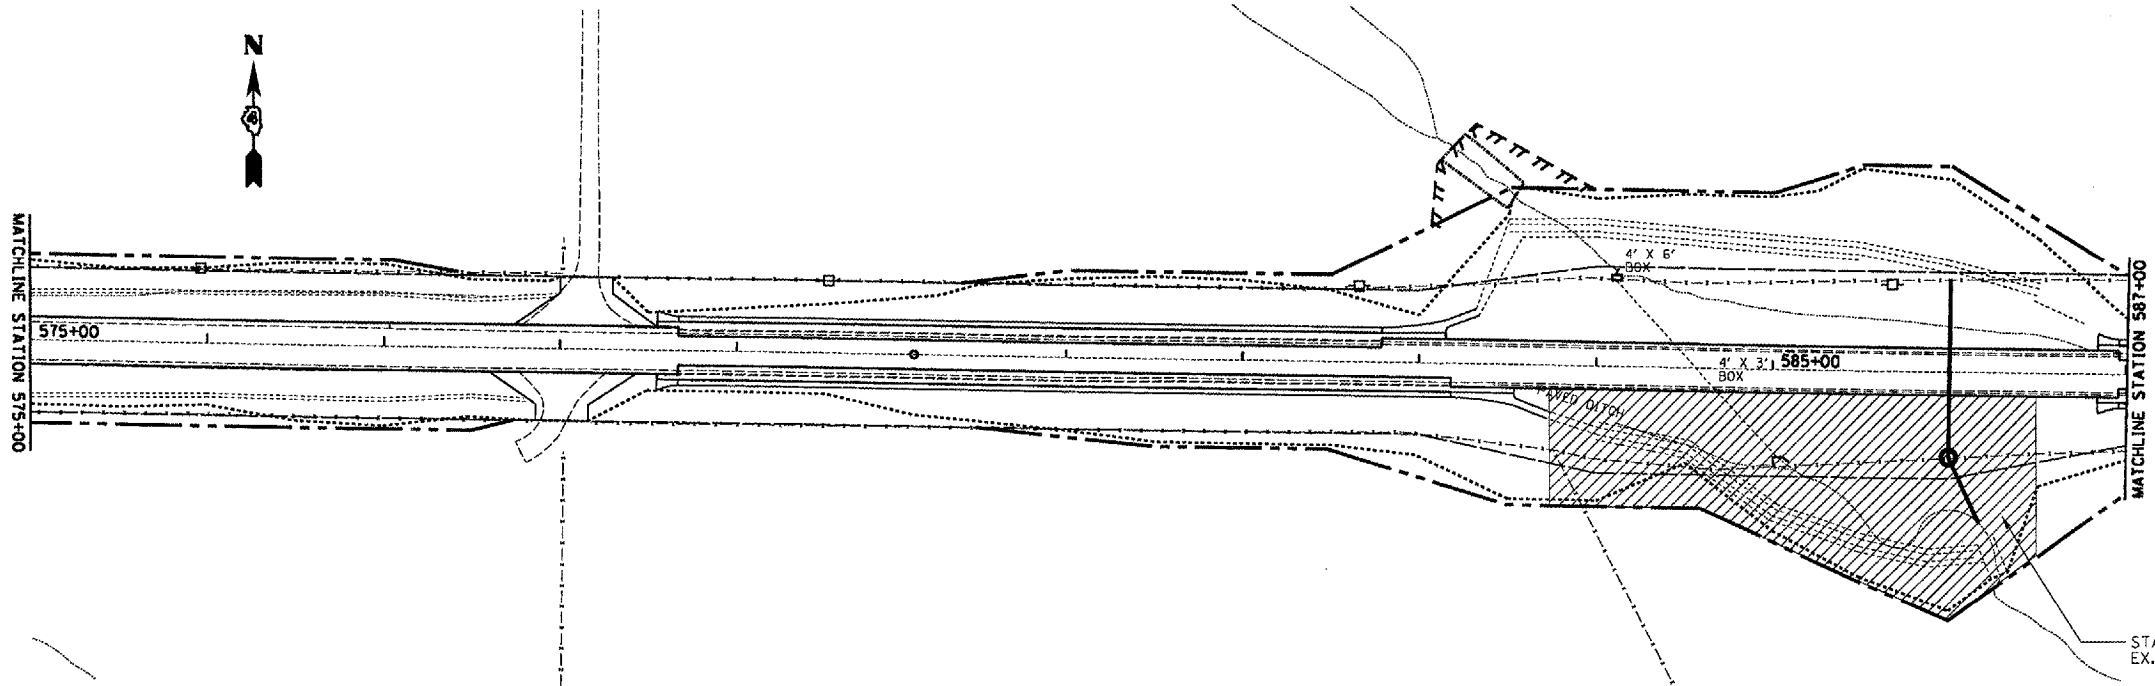


EX. TREE REMOVAL (ACRE)

STA. 583+50.00 TO STA. 586+50.00  
EX. TREE REMOVAL (ACRE)

TREE REMOVAL PLAN

PROFILE	REVISIONS	DATE
NOTE BOOK NO.	PLOTTED	
	BY	
	DATE	
	BY	
	DATE	

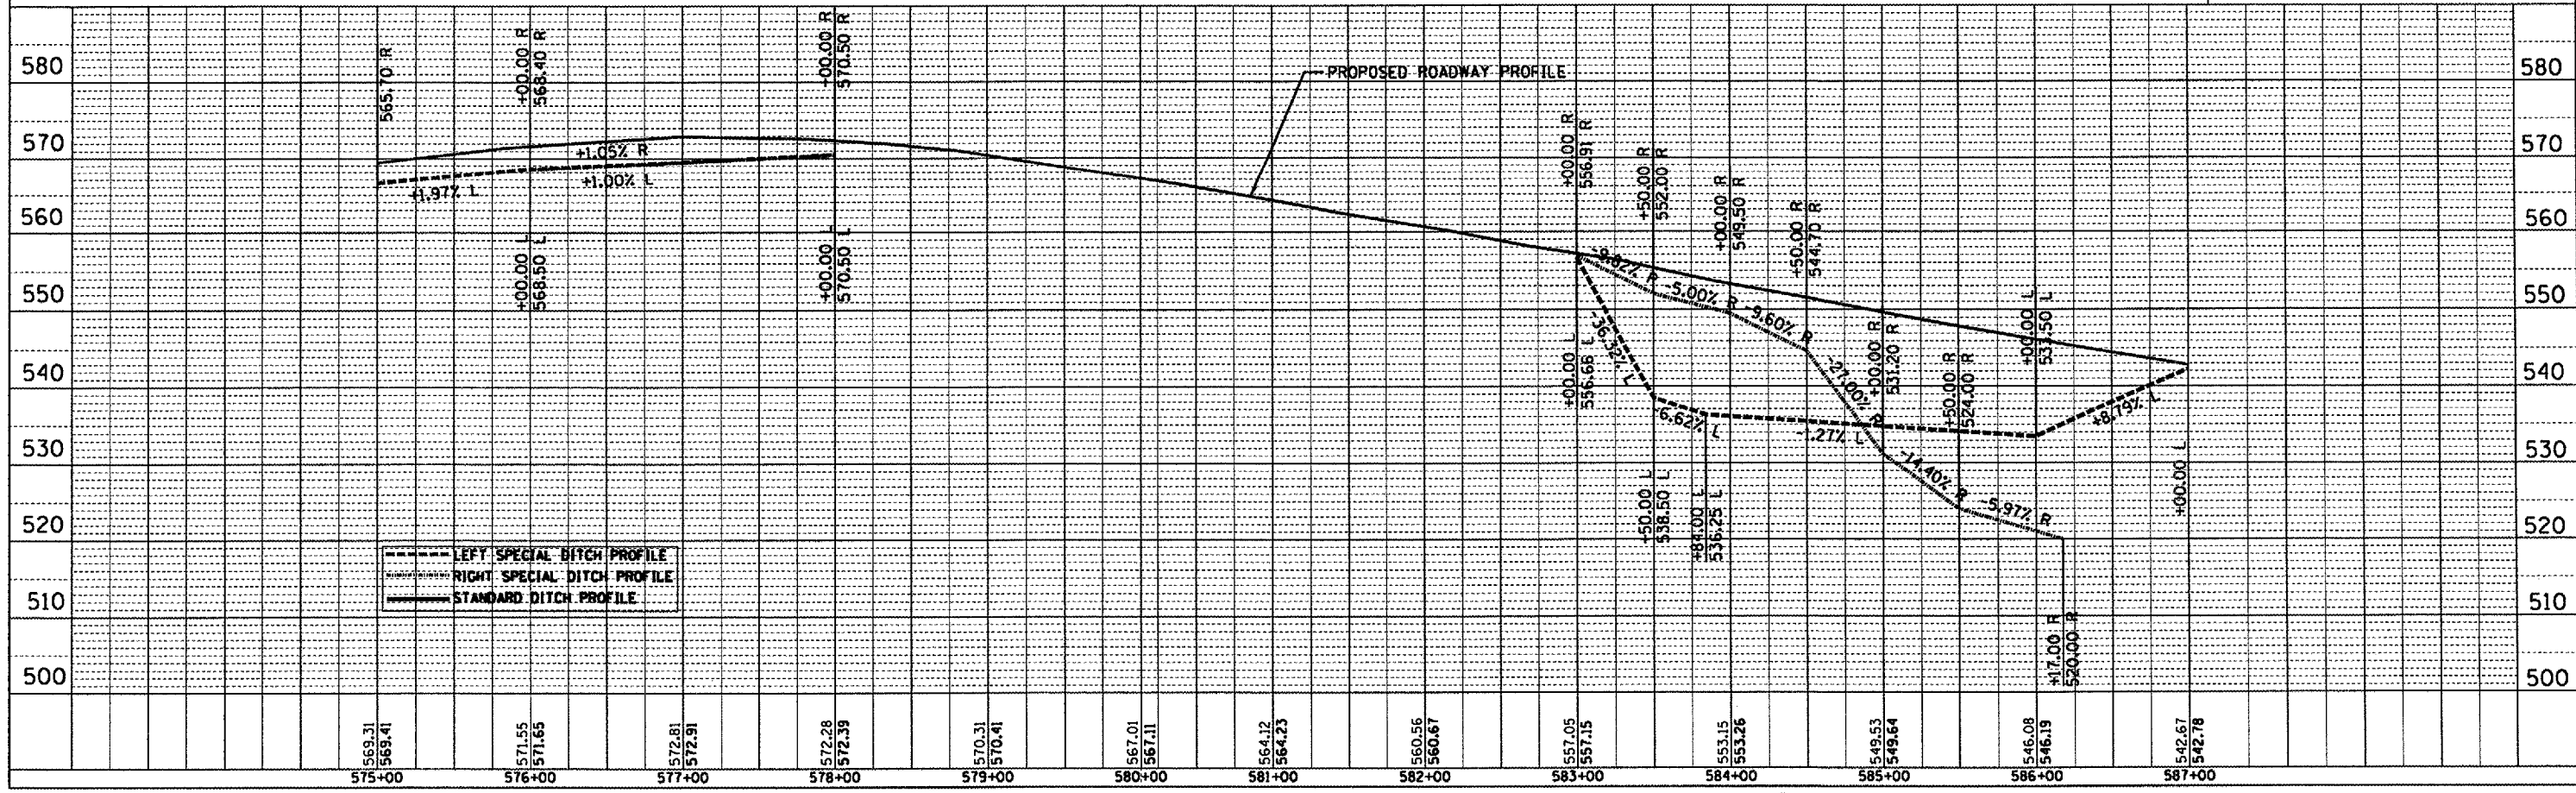

US136SUM/PP09.DGN