


F.A.P. RTE.	SECTION	COUNTY	TOTAL SHEETS	SHEET NO.
315		EULIOW	324	68
STA. 630+00.00 TO STA. 645+00.00				
FED. ROAD DIST. NO. ILLINOIS FED. AID PROJECT				
*109W-1,RS-2:110W,RS-1				

PLAN	DATE
NO.	
BY	
REVISIONS	
1. DATE	
2. DESCRIPTION	
3. DRAWN BY	
4. CHECKED BY	
5. DATE	

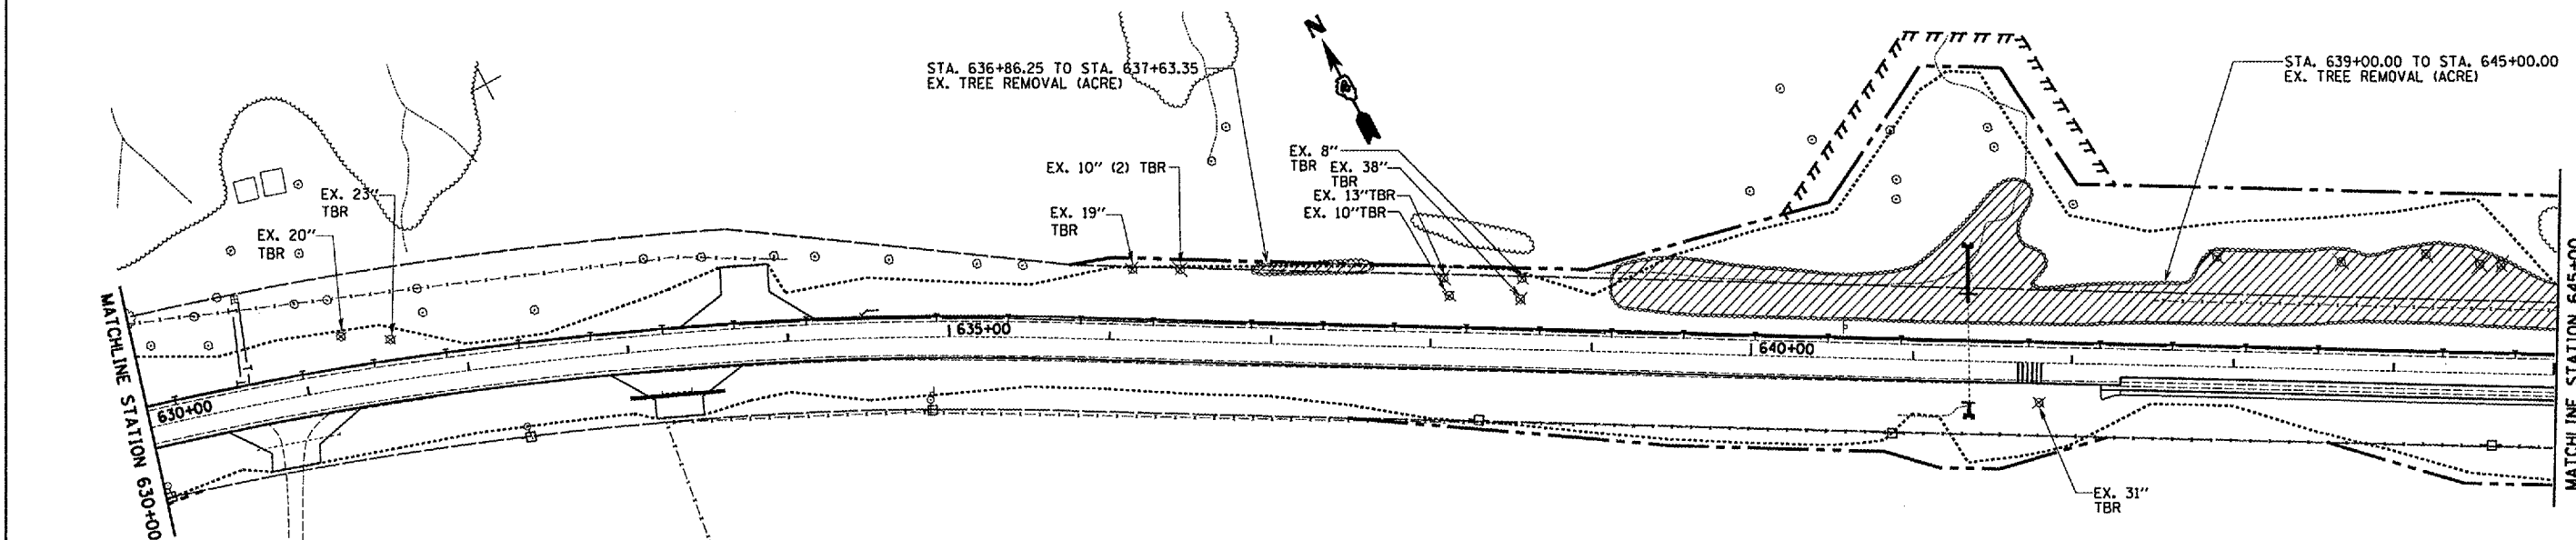

EX. TREE REMOVAL (ACRE)

TREE REMOVAL PLAN

PROFILE	DATE
NO.	
BY	
REVISIONS	
1. DATE	
2. DESCRIPTION	
3. DRAWN BY	
4. CHECKED BY	
5. DATE	

