



F.A.P. RTE.	SECTION	COUNTY	TOTAL SHEETS	SHEET NO.
315		FULTON	324	75
STA.		TO STA.		
FED. ROAD DIST. NO. 4		ILLINOIS FED. AID PROJECT		

*109W-1,RS-2;110W,RS-1

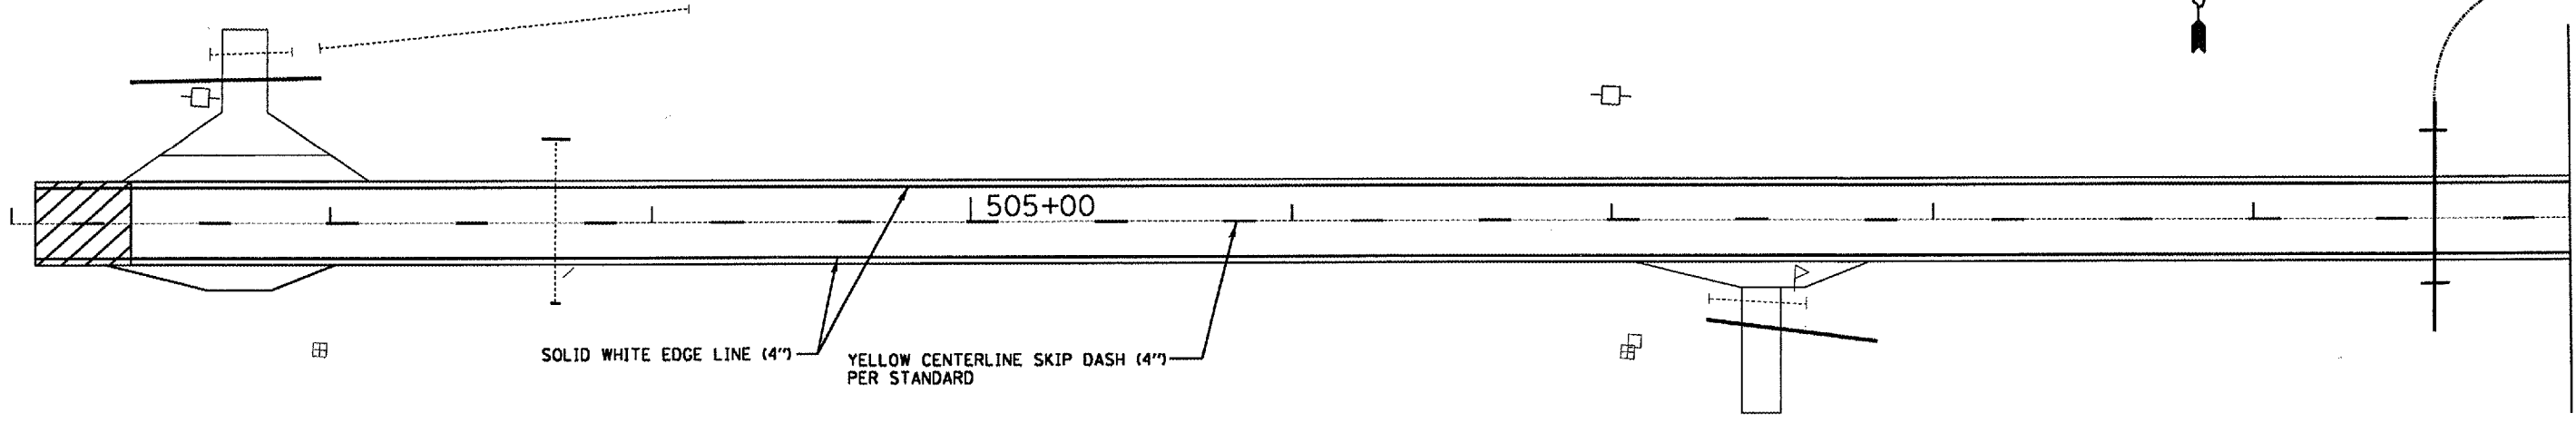

CONTRACTOR SHALL FIELD VERIFY EXISTING
 PAVEMENT MARKINGS PRIOR TO COLDMILLING
 RAISED REFLECTIVE PAVEMENT MARKERS
 NOT SHOWN. SEE STANDARD

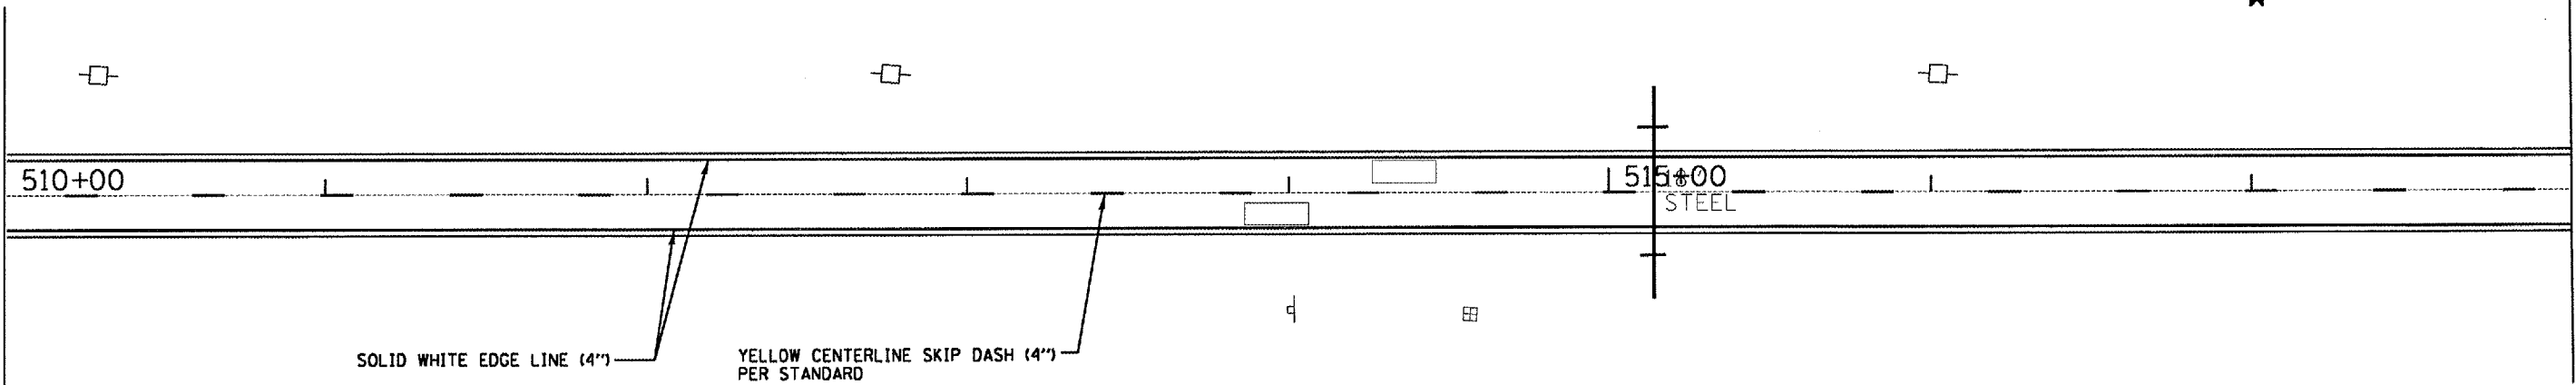

PAVEMENT MARKING PLAN
 STA. 502+30 TO STA. 518+00

PLOT DATE = 8/28/2007
 FILE NAME = c:\projects\136\sum\136pavmark.dgn
 USER = msherman