



F.A.P. RTE.	SECTION	COUNTY	TOTAL SHEETS	SHEET NO.
315	*	FULTON	324	79
STA.		TO STA.		

FED. ROAD DIST. NO. 4 ILLINOIS FED. AID PROJECT
 *109W-1,RS-2;110W,RS-1

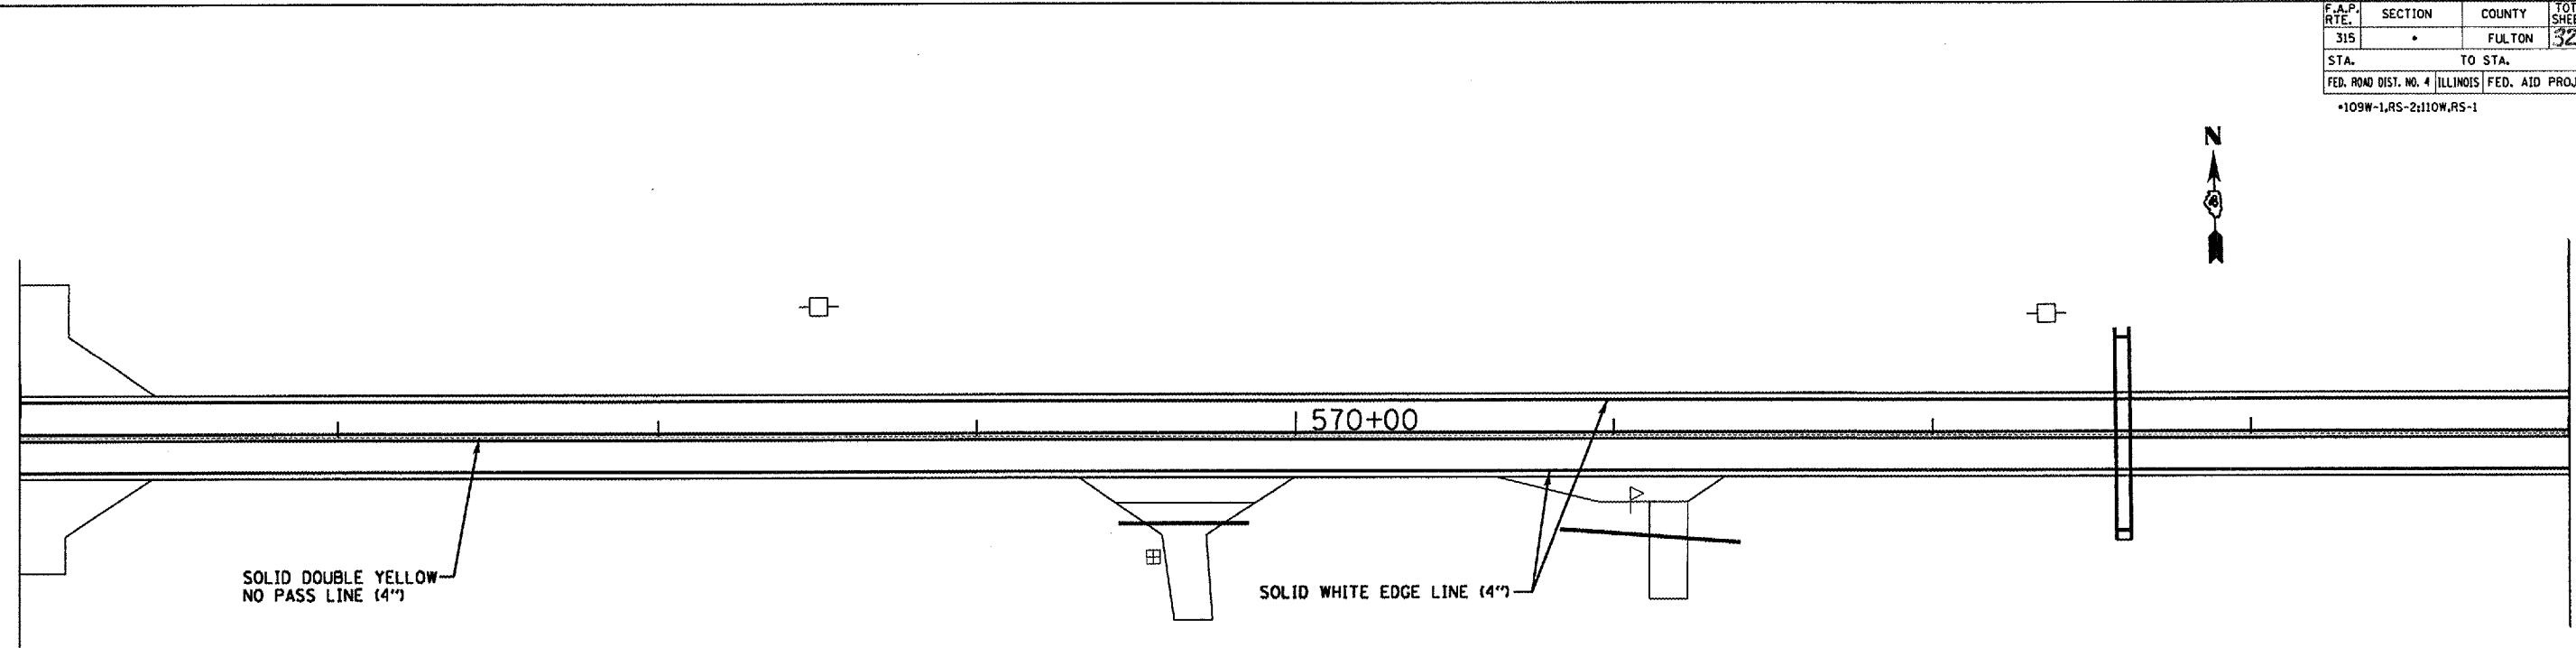

CONTRACTOR SHALL FIELD VERIFY EXISTING PAVEMENT MARKINGS PRIOR TO COLDMILLING
 RAISED REFLECTIVE PAVEMENT MARKERS NOT SHOWN, SEE STANDARD

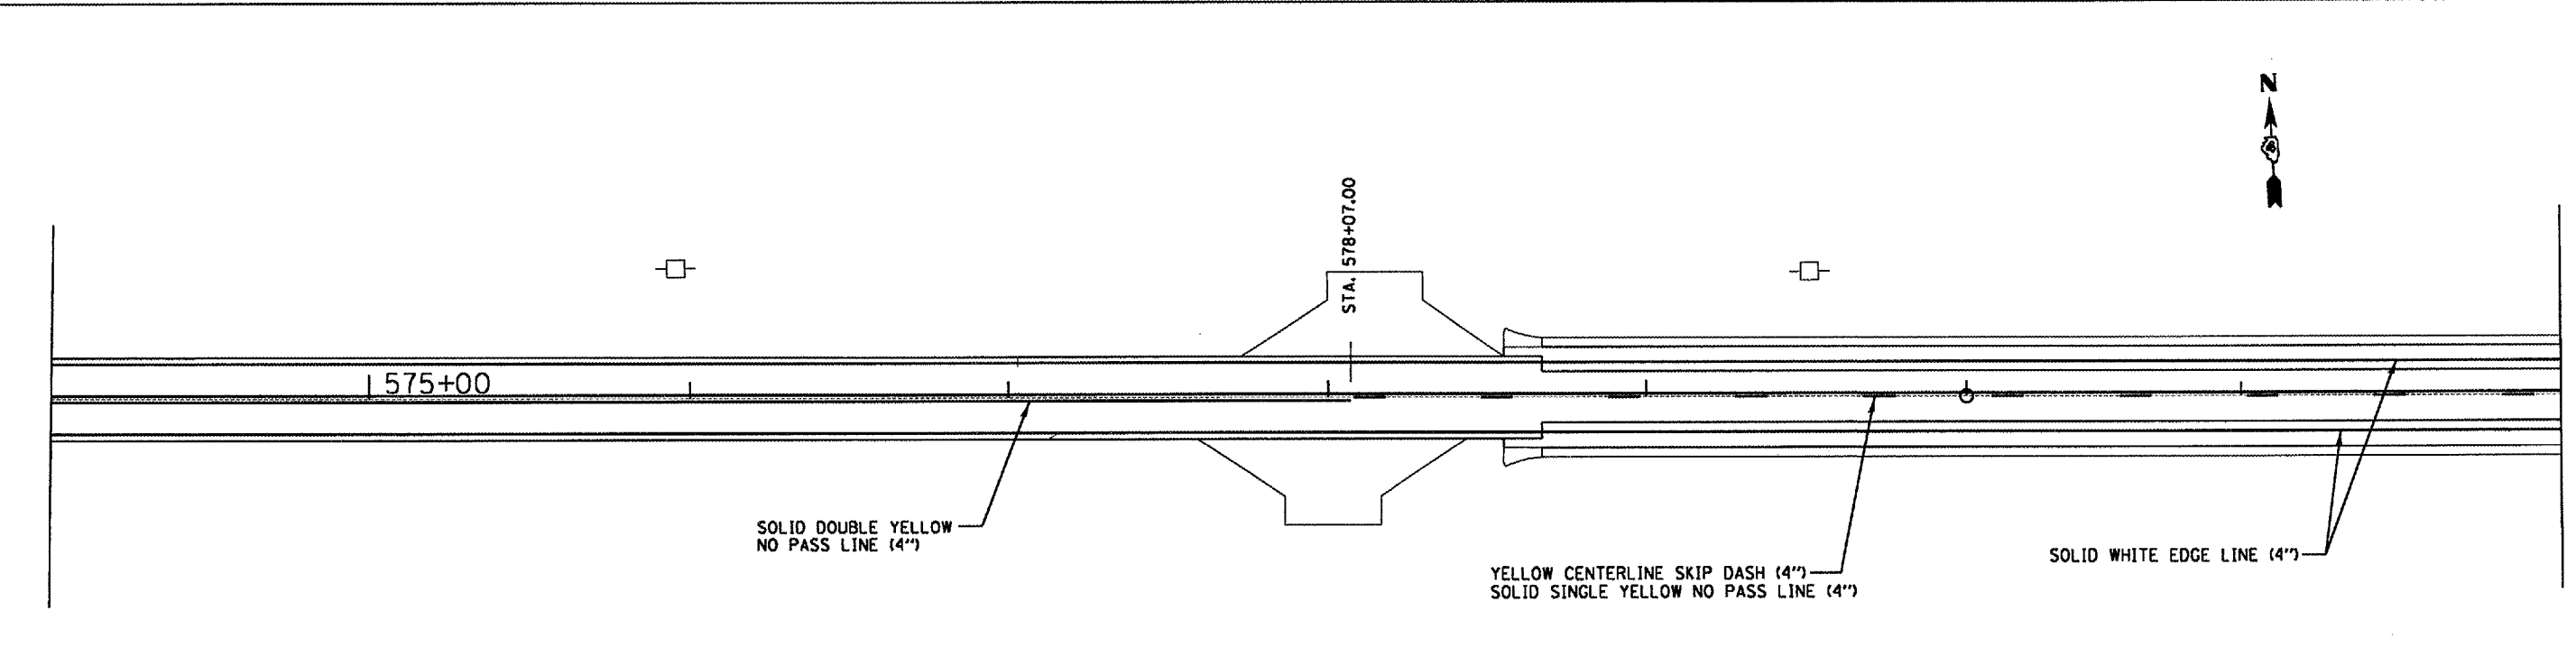

PAVEMENT MARKING PLAN
 STA. 566+00 TO STA. 582+00