


F.A.P. RTE.	SECTION	COUNTY	TOTAL SHEETS	SHEET NO.
315		FULTON	324	88
STA.		TO STA.		
FED. ROAD DIST. NO.		ILLINOIS FED. AID PROJECT		

\*109W-1,RS-2;110W,RS-1

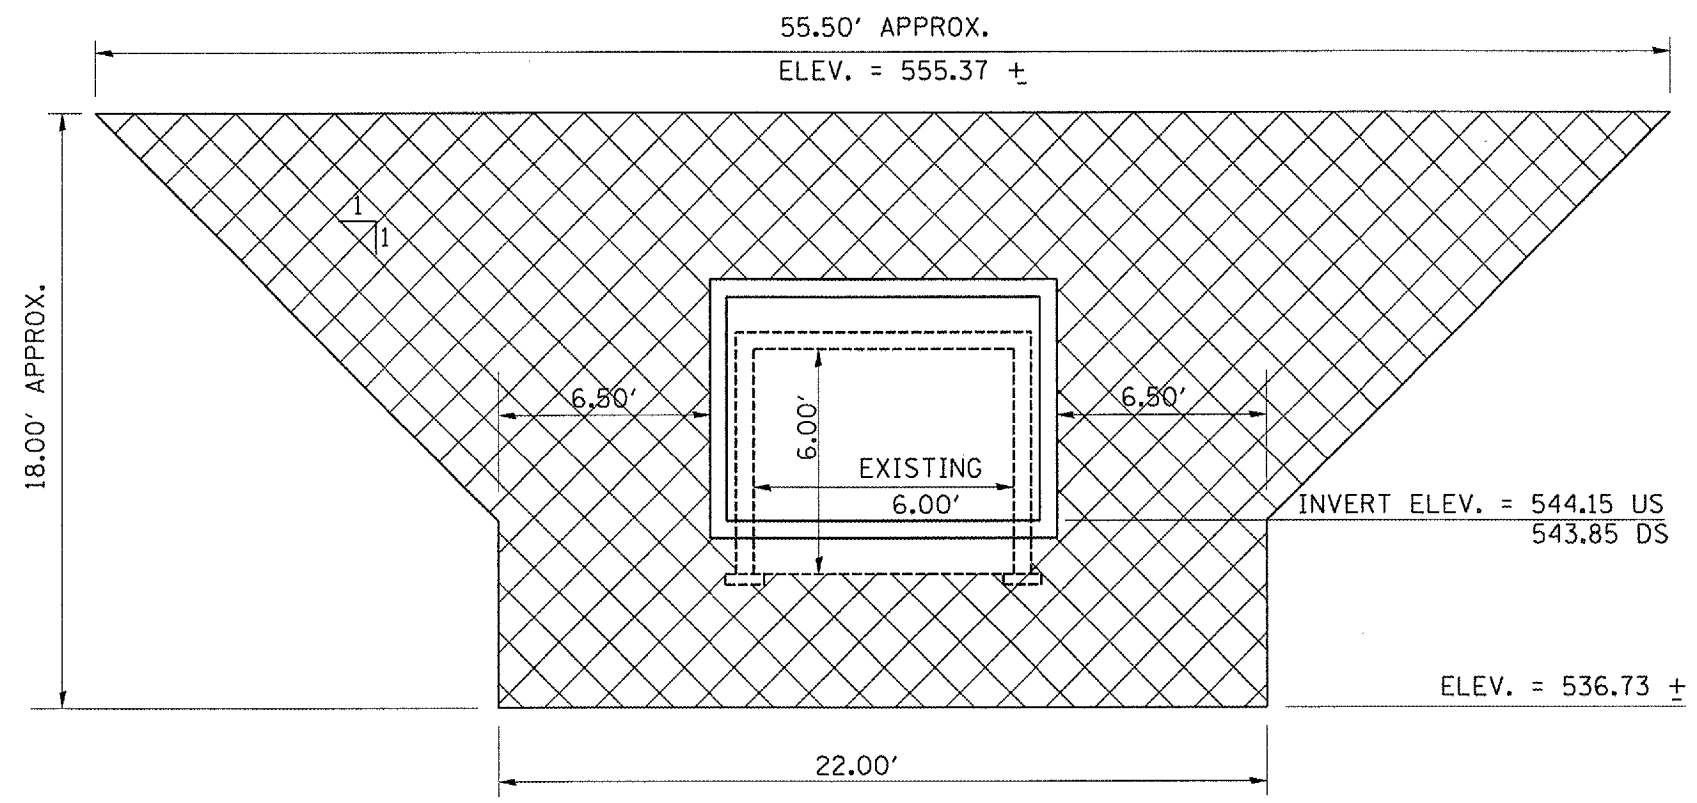

 AREA OF SOIL TO BE RETAINED BY TEMP. SOIL RETENTION SYSTEM

PAY LIMITS FOR TEMPORARY SOIL RETENTION SYSTEM

PROPOSED UNDERCUT FOR REMOVAL AND DISPOSAL OF UNSUITABLE MATERIAL EXTENDS 6.50' BENEATH DOWNSTREAM BOTTOM OF BOX ELEVATION OF PROPOSED BOX CULVERT

REVISIONS		ILLINOIS DEPARTMENT OF TRANSPORTATION
NAME	DATE	
		TEMPORARY SOIL RETENTION DETAIL FOR CULVERT AT STA. 539+54.90
SCALE: VERT. NONE HORIZ. DATE 09/27/2006		DRAWN BY CEM CHECKED BY CEM

PLOT DATE = 9/27/2007  
 FILE NAME = I:\135\run\mst\cut1.dgn  
 PLOT SCALE = 1/8"=1'-0"  
 USER NAME = mshah-dca