
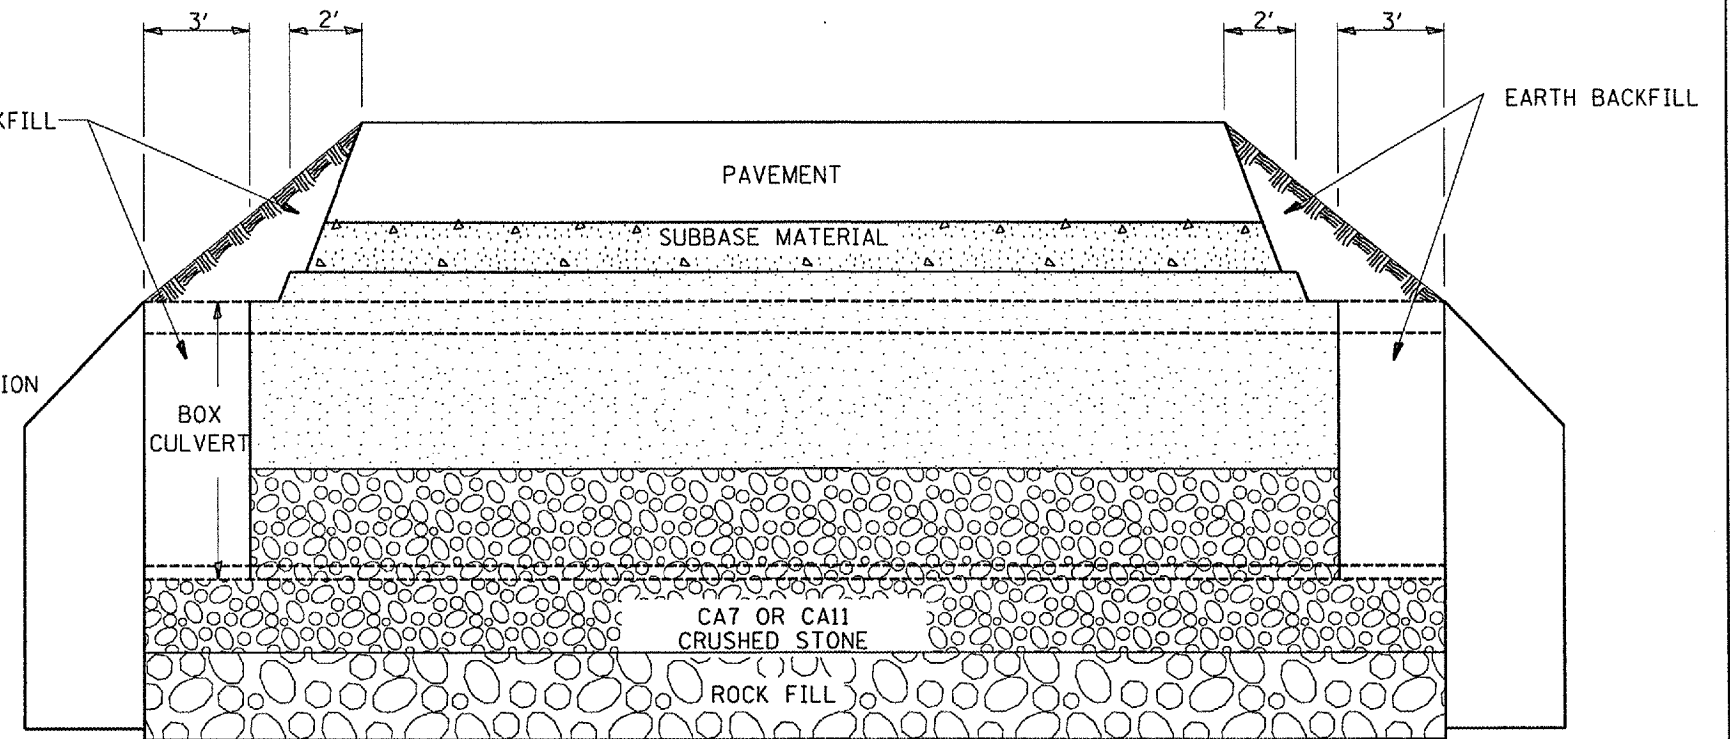


F.A.P. RTE.	SECTION	COUNTY	TOTAL SHEETS	SHEET NO.
315		EULON	324	106
FED. AID PROJECT				

ROADWAY PROFILE VIEW

ROADWAY CROSS SECTION VIEW

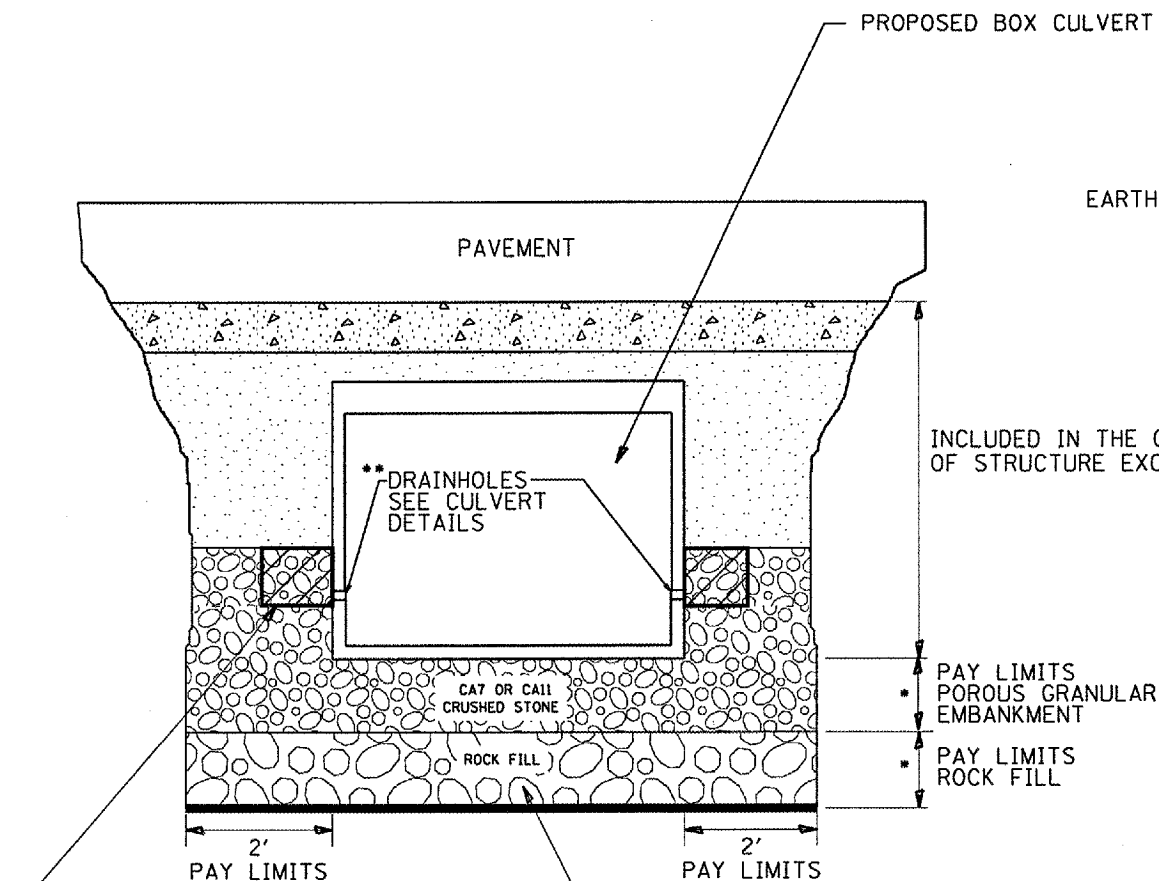

INCLUDED IN THE COST OF STRUCTURE EXCAVATION

NOTES:

1. THE PLACEMENT AND COMPACTION OF BACKFILL SHALL BE PERFORMED IN ACCORDANCE WITH ARTICLE 502.10 OF THE STANDARD SPECIFICATIONS AND THIS DETAIL.
2. 8X6 BOX CULVERT AT STA. 539+54.90 SHOWN PER DETAIL. 10X8 BOX CULVERT EXTENSIONS AT STA. 601+79.18 SHOWN SIMILAR AT EXTENSIONS

2' x 2' x 2' DEPOSIT OF CA 5, 7, OR 11 IN FABRIC ENVELOPE IN ACCORDANCE WITH ARTICLE 502.10 OF THE STANDARD SPECIFICATIONS (TYPICAL)

PROPOSED REMOVAL & DISPOSAL OF UNSUITABLE, AND REPLACE WITH ROCKFILL WITH GEOTECHNICAL FABRIC FOR GROUND STABILIZATION. PAID FOR BY RESPECTIVE PAY ITEMS

- SEE UNDERCUT DETAIL FOR DEPTHS AND WIDTHS.
- ** EXTEND THE POROUS GRANULAR EMBANKMENT TO THE TOP OF THE DRAINHOLE FILTER FABRIC ENVELOPES. IF THE BOX CULVERT DOES NOT HAVE DRAINHOLES, THEN BEGIN PLACING TRENCH BACKFILL AT THE BOTTOM OF THE CULVERT.

cd:\projects\us136sum\us136cuvdet.dgn

ILLINOIS DEPARTMENT OF TRANSPORTATION
SPECIAL DETAIL SHEET

EXCAVATION AND BACKFILL FOR BOX CULVERTS STA. 539+54.90 AND STA. 601+79.18

SCALE: NOT DRAWN TO SCALE
DATE 9-11-2007

DRAWN BY CEM
CHECKED BY

DATE	REVISIONS	BY